


NOTES:  
 DO NOT SCALE.  
 Report all discrepancies, errors and omissions.  
 Verify all dimensions on site before commencing any work on site or preparing shop drawings.  
 All materials, components and workmanship are to comply with the manufacturer's recommendations that from time to time shall apply.  
 For all specialist work, see relevant drawings.  
 This drawing and design are copyright of Clague LLP  
 Registration number OC333948.

Rev	Date	Description
A	12/05/2016	Amendments following comments from Tenterden Town Council
B	19/09/2016	Amendments following comments from Ashford Borough Council

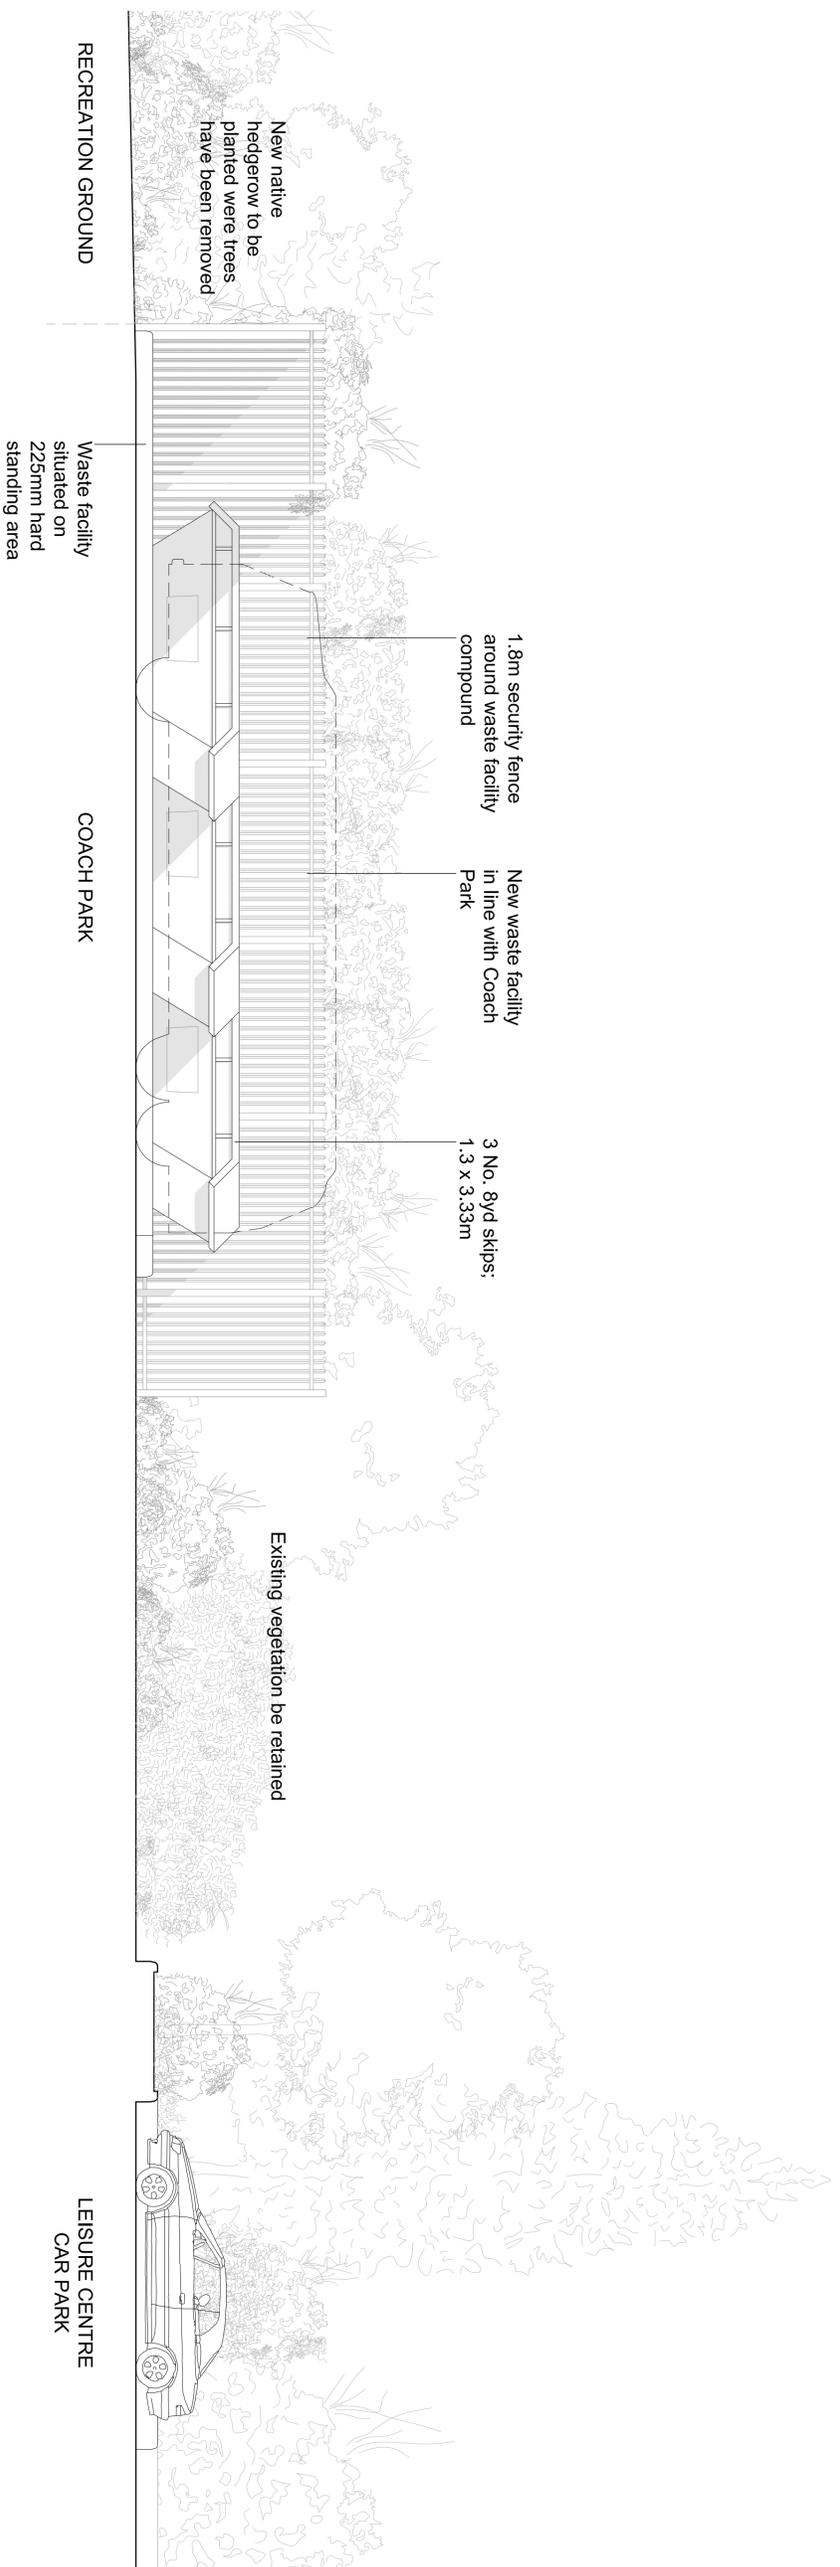


Project Title  
**Tenterden Town Council**  
**Proposed Waste Facility at:**  
**Tenterden Leisure Centre**  
**Tenterden**  
**Kent, TN30 6RA**

Drawing Description  
**Proposed Site Section**

Scale	Drawn by
<b>1:50 @ A1</b>	<b>HW</b>
Date	Checked by
<b>August 2016</b>	<b>JK</b>

**CLAGUE ARCHITECTS**

62 Burgate, Canterbury  
 Kent CT1 2BH 01227 762060  
 1 Kirlbourne Court, Luton Road,  
 Harpenden, Hertfordshire AL5 3BL 01582 765102  
 4th Floor, 99 Charterhouse Street  
 London EC1M 6HR 0203 597 6112  
 CANTERBURY LONDON HARPENDEN

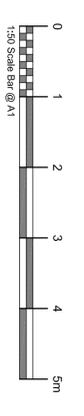

Drawing Number  
**21883B/105**

Revision  
**B**