


PRE-DEVELOPMENT IMPERMEABLE AREA = 1090m²

INCREASE IN IMPERMEABLE AREA OF 167m²

DRAWING LEGEND	
	EXISTING IMPERMEABLE AREA
	PROPOSED IMPERMEABLE AREA

- NOTES:**
1. THIS DRAWING IS TO BE READ IN CONJUNCTION WITH ALL OTHER SWP DRAWINGS, AND WITH ALL RELEVANT ARCHITECTS AND ENGINEERS DRAWINGS AND SPECIFICATION AND ANY DISCREPANCIES FOUND ARE TO BE REPORTED IMMEDIATELY TO THE ENGINEER.
 2. NO DIMENSIONS ARE TO BE SCALED FROM THIS DRAWING. UNLESS NOTED OTHERWISE ALL DIMENSIONS ARE IN MILLIMETERS AND ALL LEVELS ARE IN METRES FROM THE SITE DATUM.
 3. ALL DIMENSIONS TO BE CHECKED ON SITE. ALL DETAILS AND DIMENSIONS RELATING TO SUB-CONTRACTORS WORK MUST BE CHECKED AND AGREED BETWEEN THE SUB-CONTRACTOR OR SUPPLIER AND THE GENERAL CONTRACTOR.
 4. THE ELECTRONIC INFORMATION FROM THIS DRAWING CAN NOT BE GUARANTEED AS DIMENSIONALLY DRAWN EXACT. FIGURED DIMENSIONS MUST BE USED FOR SETTING OUT AND DETAILING. SWP LOGOS AND COMPANY INFORMATION MUST BE REMOVED FROM COPIES IF INFORMATION IS RE-USED.
 5. THE MAIN CONTRACTOR IS RESPONSIBLE FOR THE DESIGN OF ALL TEMPORARY WORKS, AND IS ALSO RESPONSIBLE FOR THE SAFE MAINTENANCE AND STABILITY OF EXISTING BUILDINGS AT ALL TIMES.
 6. THE MAIN CONTRACTOR IS RESPONSIBLE FOR ALL OCCURRENCES OF GROUND WATER DURING THE CONSTRUCTION PERIOD.
 7. ANY INFORMATION GIVEN REGARDING EXISTING UNDERGROUND SERVICES IS GIVEN IN GOOD FAITH AFTER CONSULTATION WITH THE RELEVANT AUTHORITY. HOWEVER ACCURACY IS NOT CERTAIN. THE MAIN CONTRACTOR IS RESPONSIBLE FOR CHECKING ALL INFORMATION ON SITE PRIOR TO WORK COMMENCING AND TAKING DUE CARE AND ATTENTION WHILST UNDERTAKING THE WORKS.
 8. THE CONTRACTOR MUST COMPLY WITH ALL CURRENT LEGISLATION RELATING TO HEALTH & SAFETY.
 9. ALL PRODUCTS SPECIFIED SHALL BE INSTALLED IN STRICT ACCORDANCE WITH THE MANUFACTURERS RECOMMENDATIONS AND INSTRUCTIONS. IF THERE ARE DISCREPANCIES BETWEEN THAT INFORMATION AND THE DETAILS ON ANY SWP DRAWINGS, THE MANUFACTURERS INSTRUCTIONS MUST BE USED.

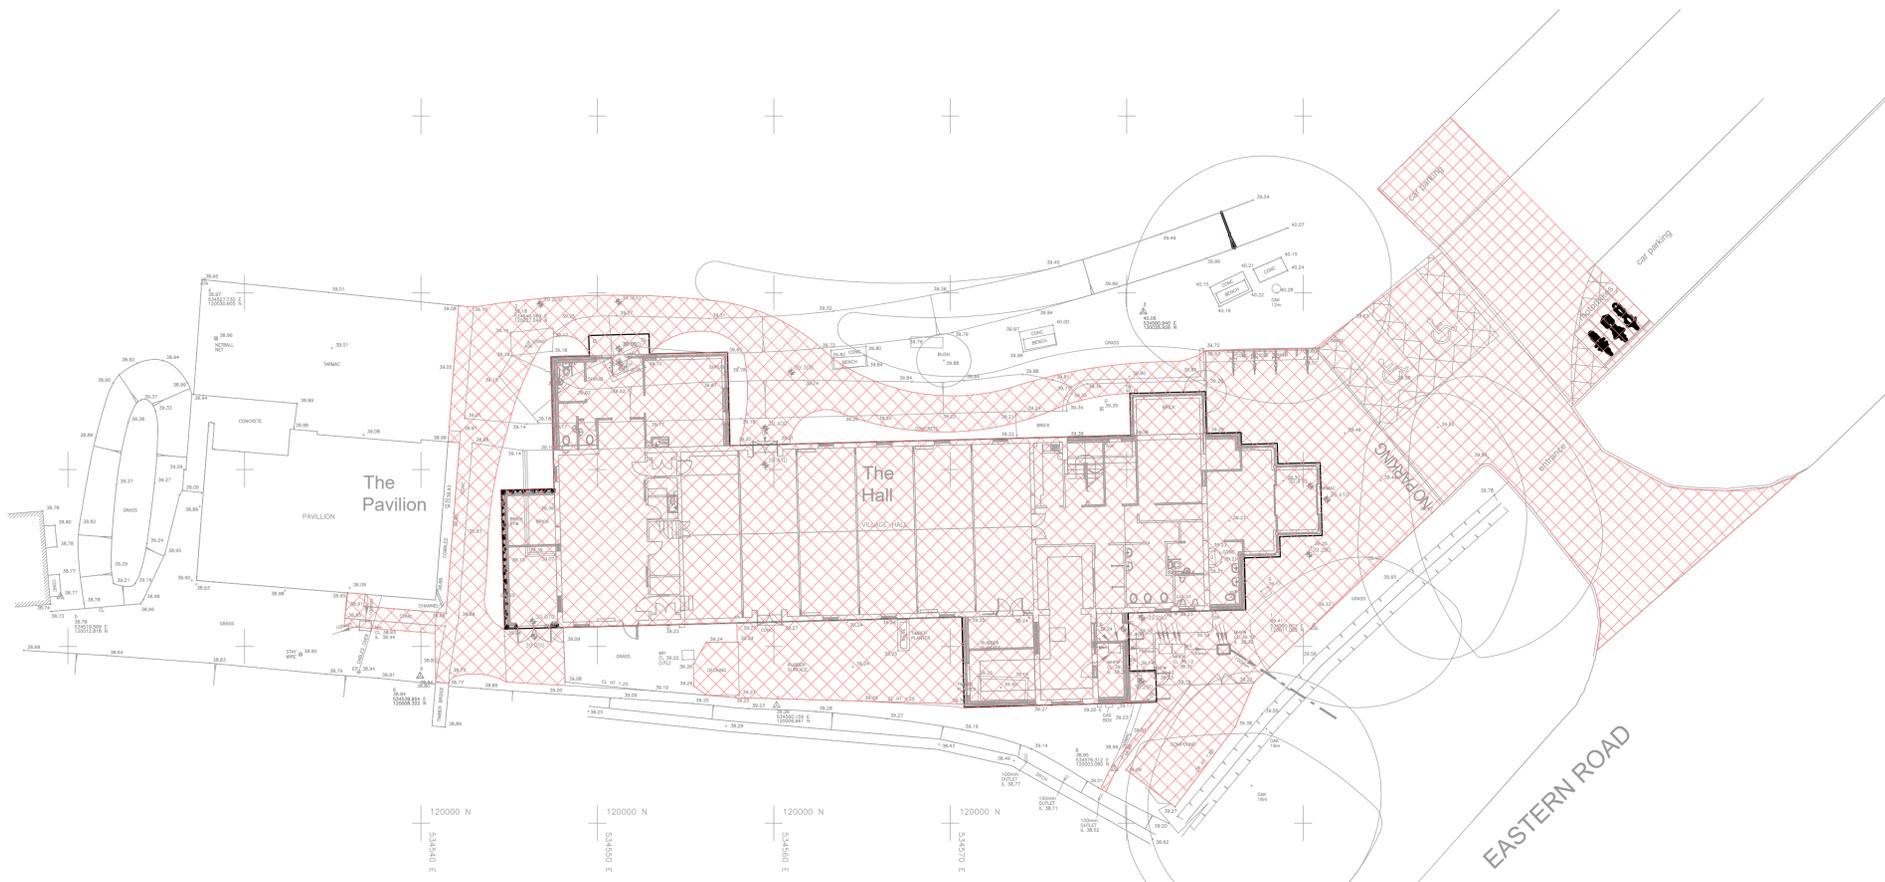

POST DEVELOPMENT IMPERMEABLE AREA = 1257m²

**COLOURED
DRAWING**
 REQUEST A COLOURED COPY IF
 THIS STAMP IS NOT RED

TENDER ISSUE

CLIENT	COMMERCIAL FREEHOLDS & INVESTMENTS		
ARCHITECT	CROWTHER ASSOCIATES LLP		
JOB TITLE	WIVELSFIELD VILLAGE HALL HAYWARDS HEATH		
DRAWING TITLE	IMPERMEABLE AREAS DRAWING		

T-	31.05.19	TENDER ISSUE
REV	DATE	DESCRIPTION



SCALE AT 1:	DATE	DRAWN	JOB No:	DRAWING No:	REV
1-200	MAY 19	JWM	E7473	200	T-
	ENG	CHECKED			
	JWM	DJP			