



Hanging Basket Bracket and Flower Trough

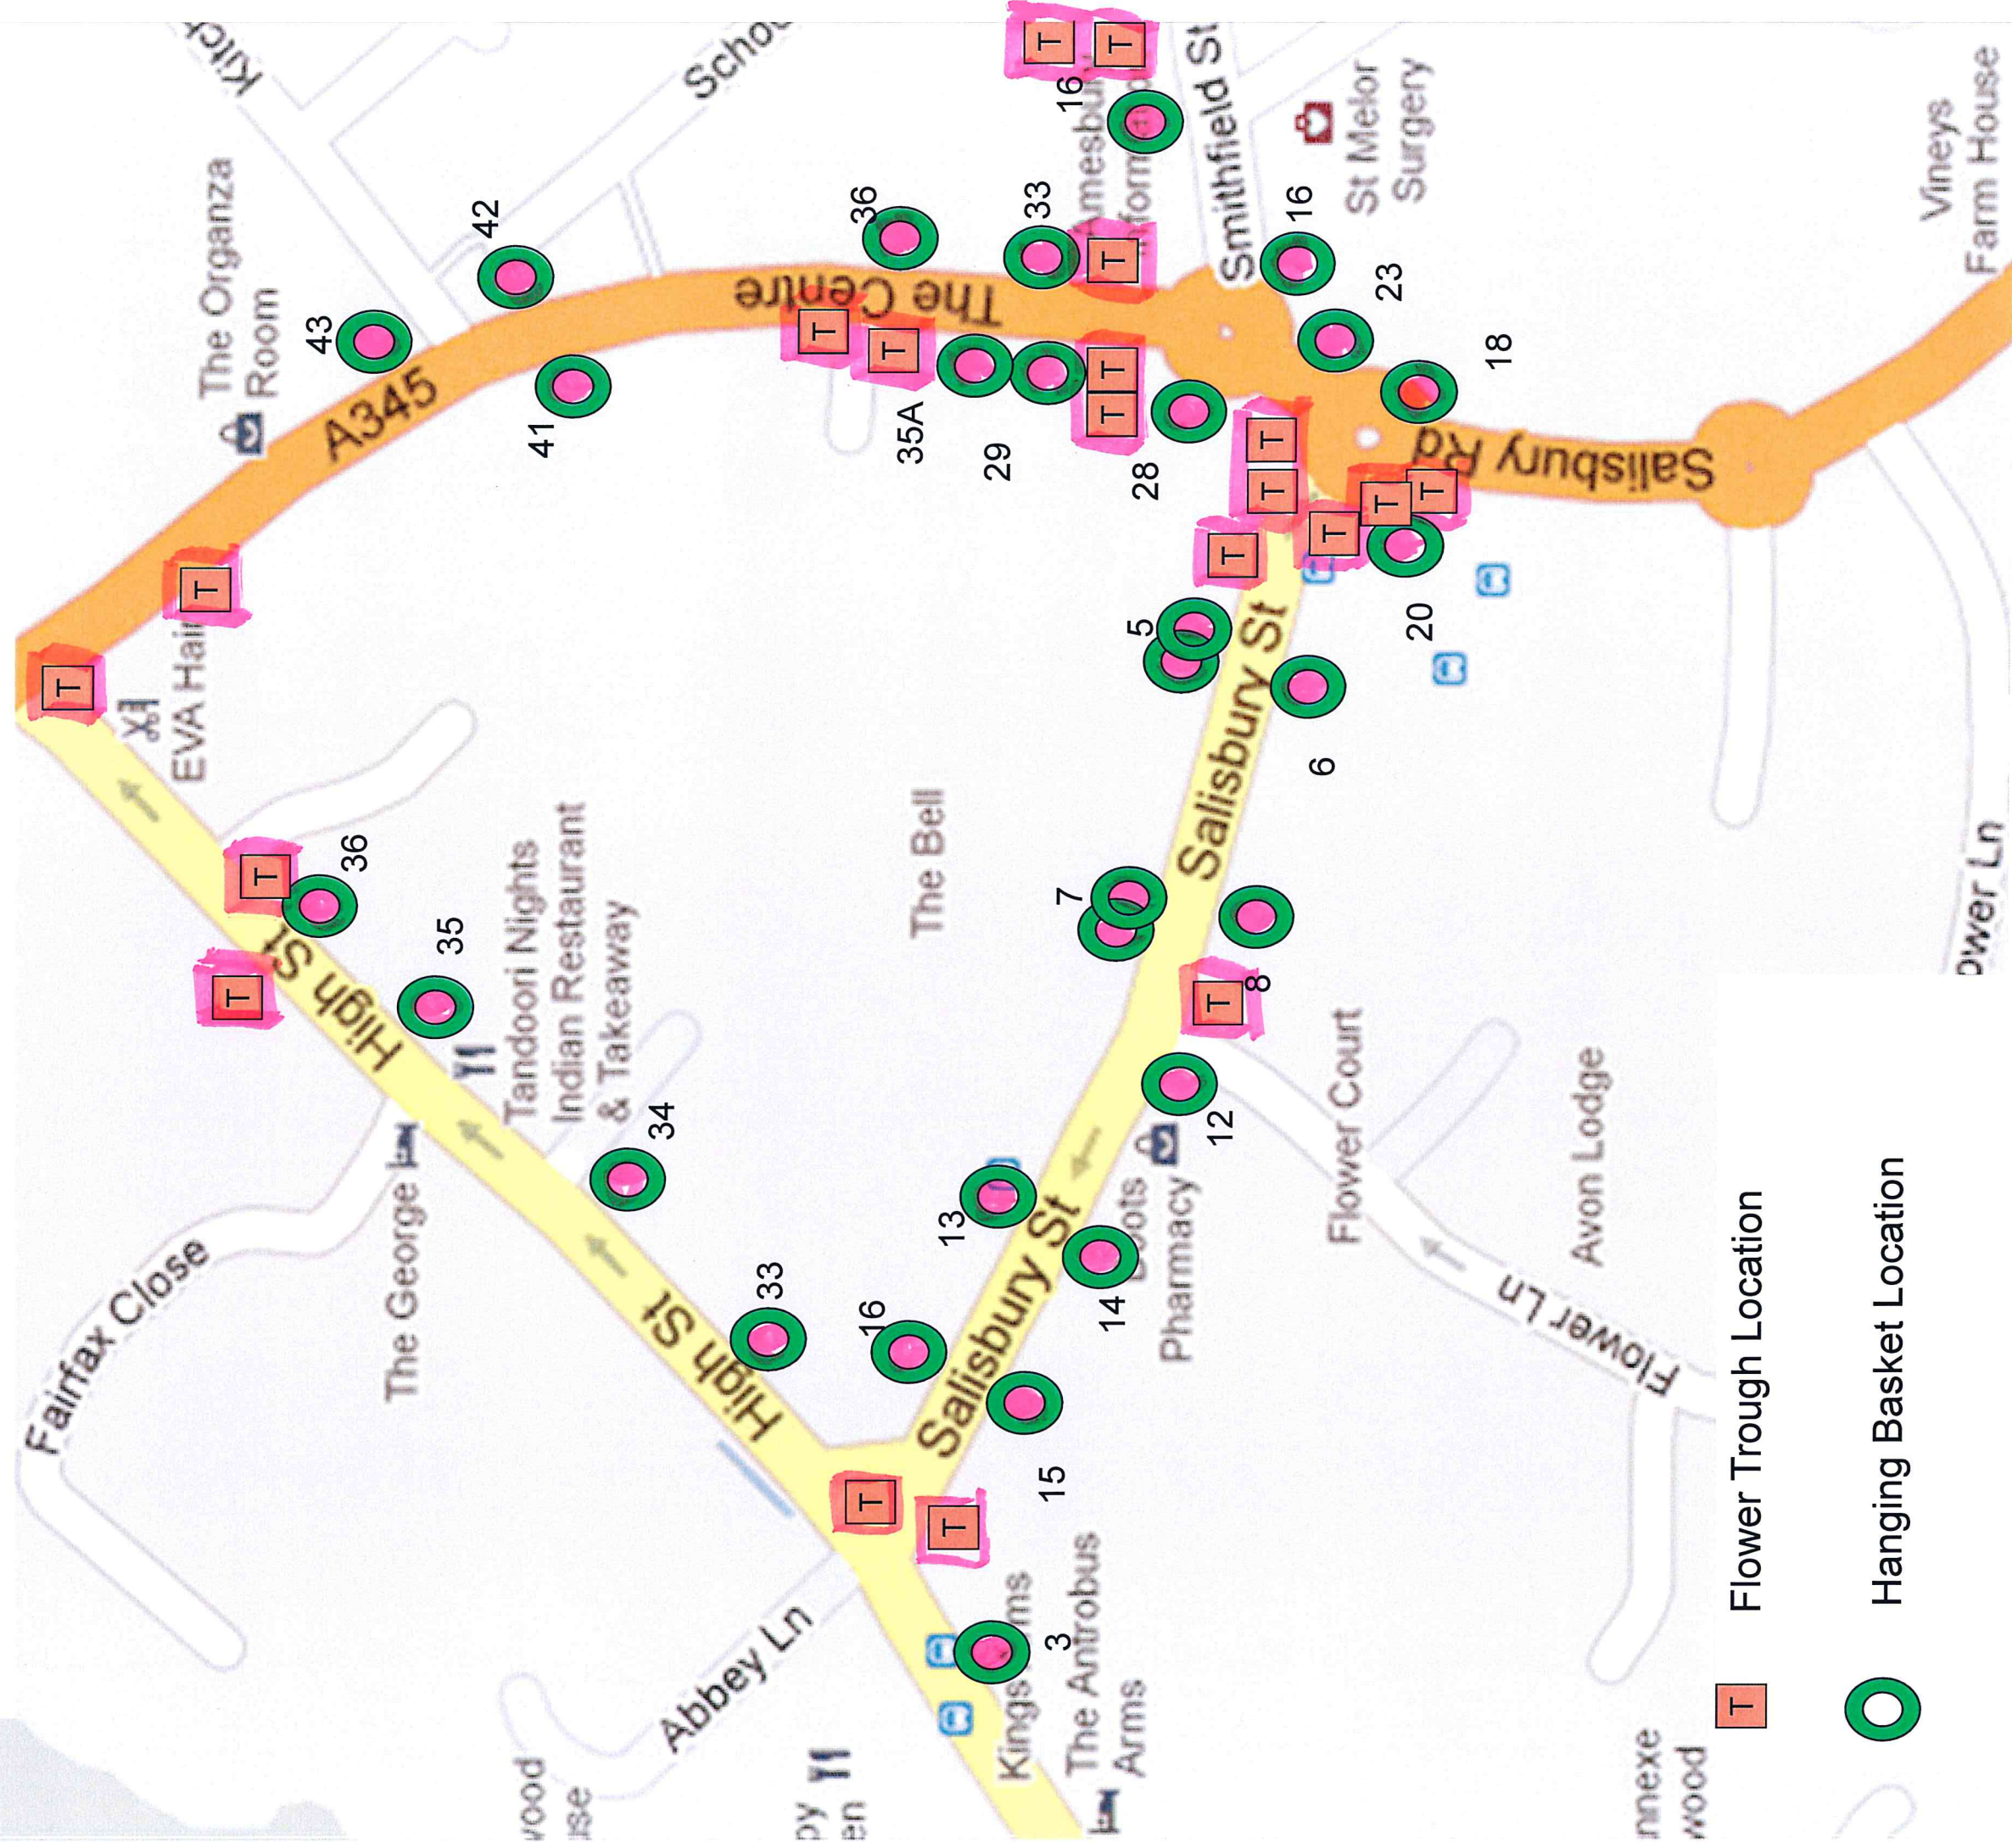

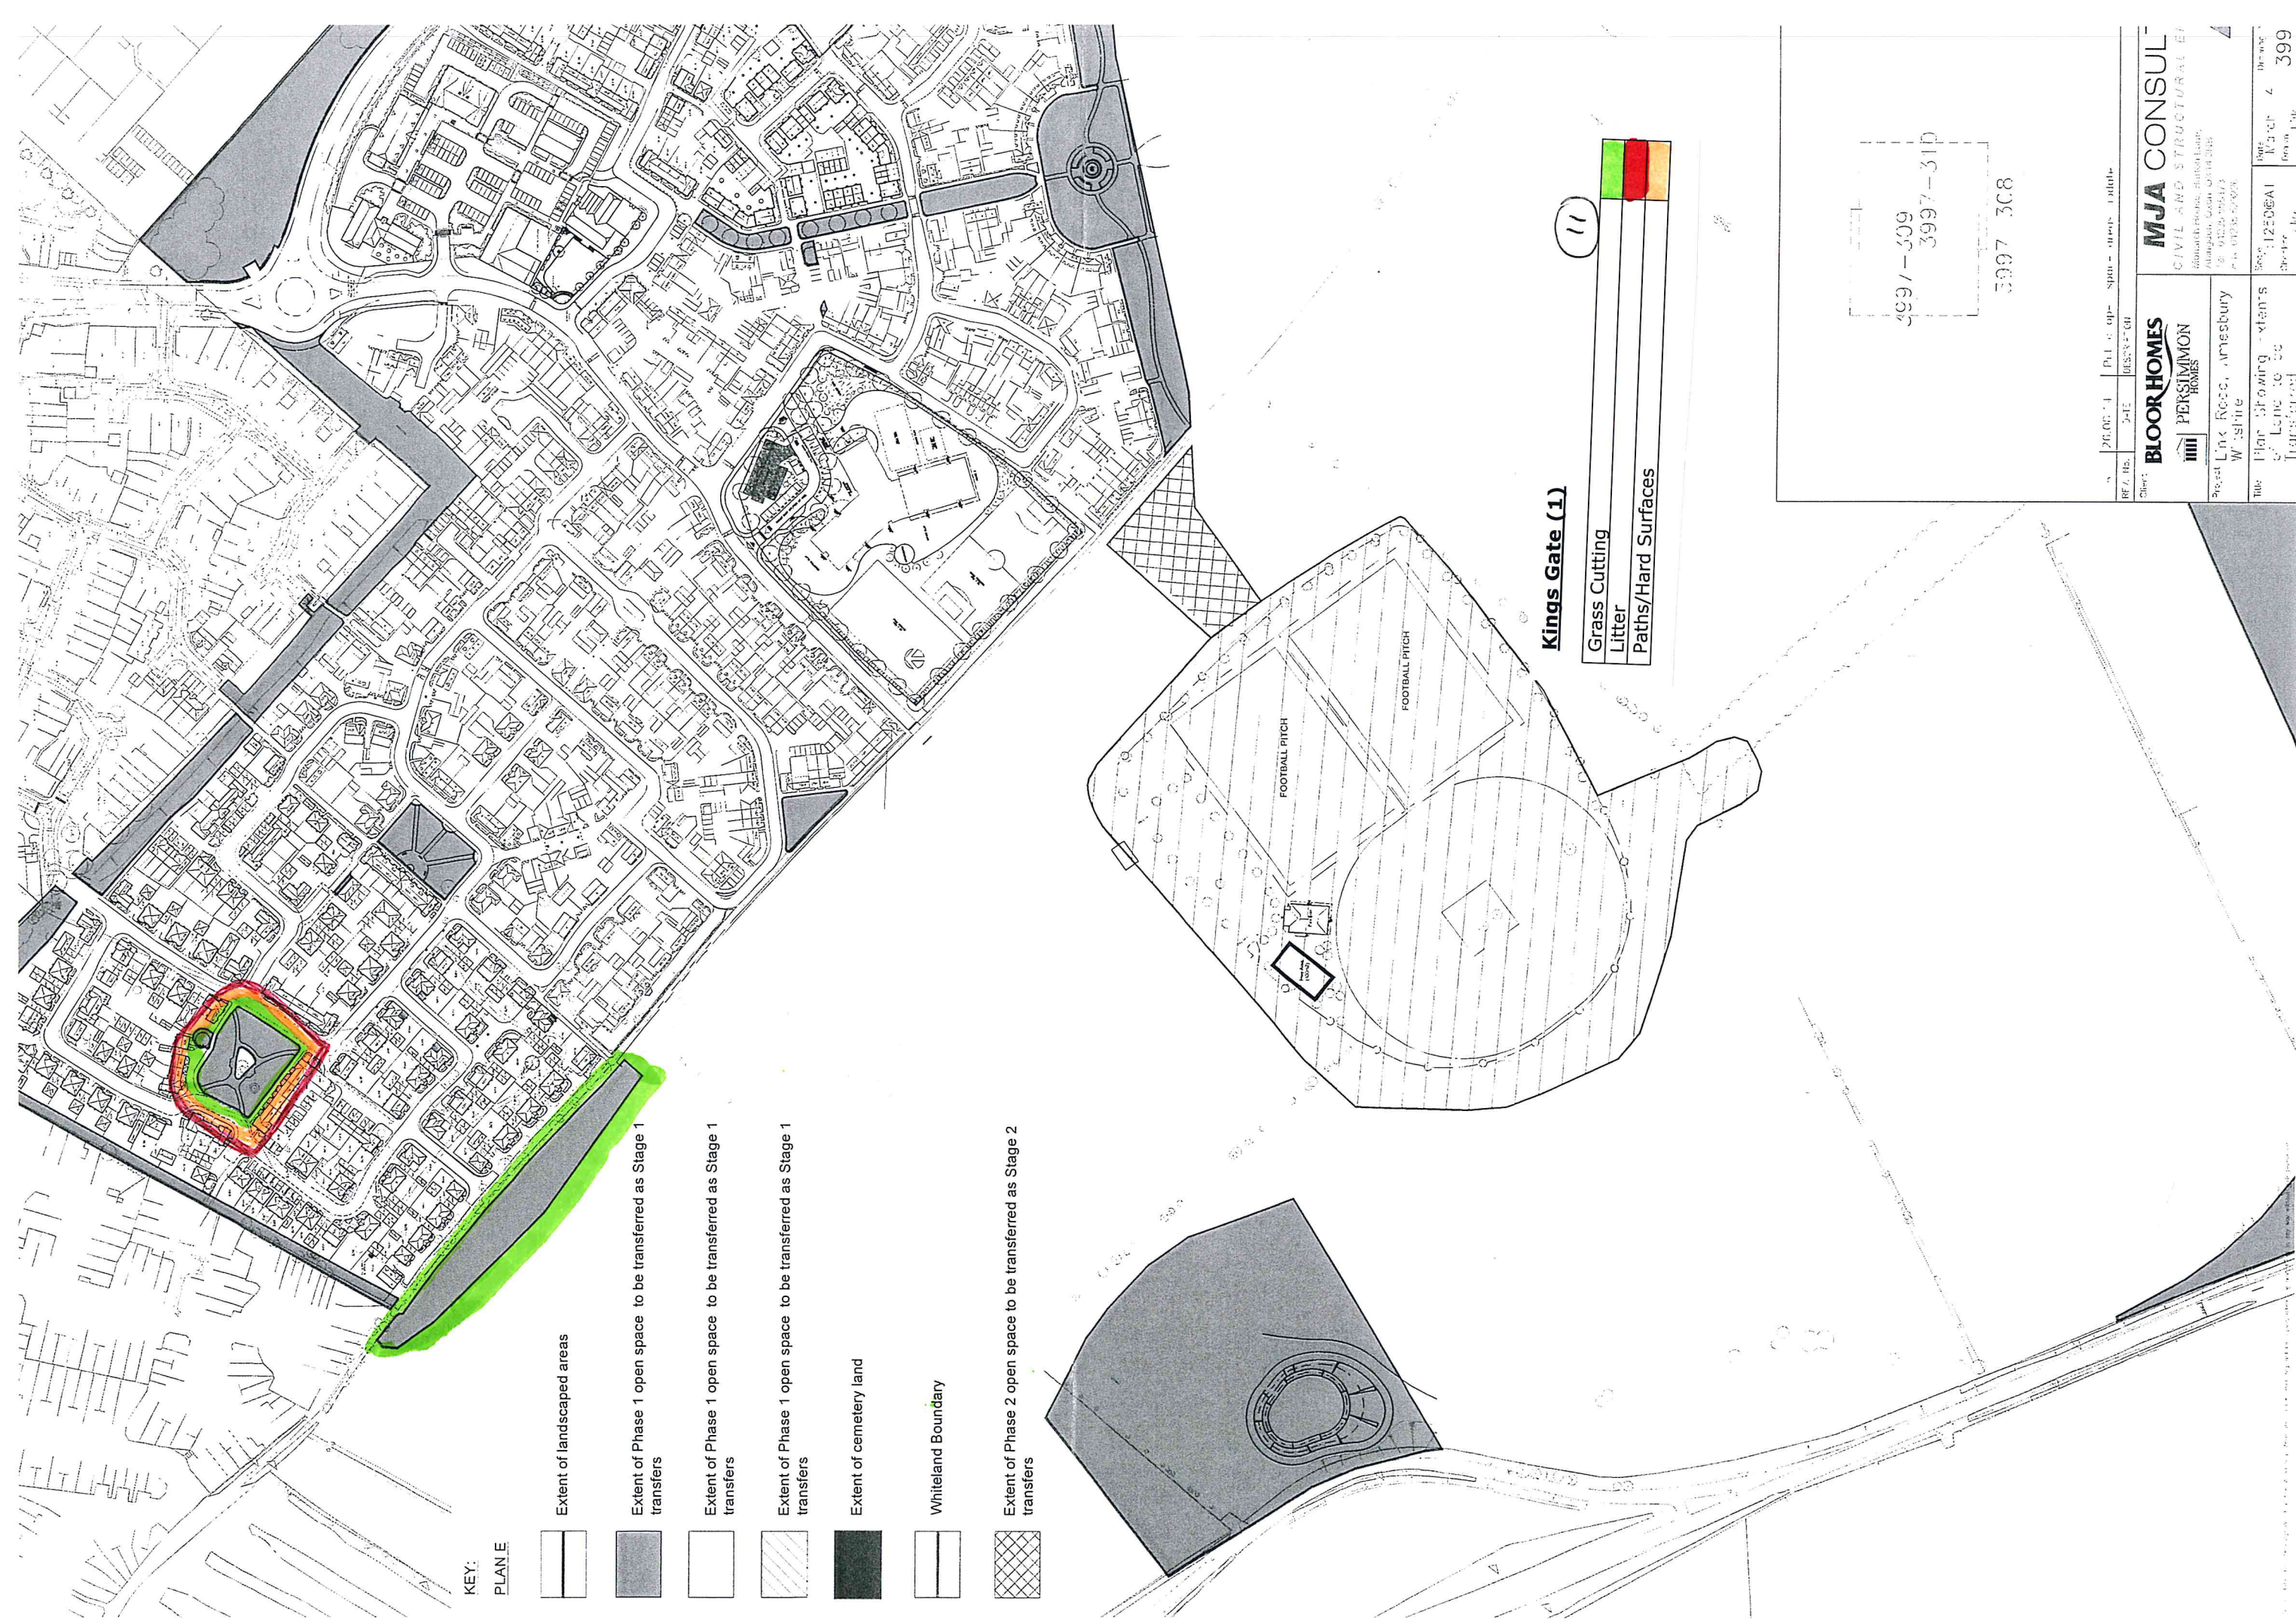

KEY:
PLAN E

Extent of landscaped areas

Extent of Phase 1 open space to be transferred as Stage 1 transfers

Extent of Phase 1 open space to be transferred as Stage 1 transfers

Extent of Phase 1 open space to be transferred as Stage 1 transfers

Extent of cemetery land

Whiteland Boundary

Extent of Phase 2 open space to be transferred as Stage 2 transfers


Kings Gate (1)

Grass Cutting
Litter
Paths/Hard Surfaces

3997-309
3997-310
3997 308

REF. No.	20.03.11	PL. 11.11.11	SP. 11.11.11	DATE	11.11.11
Client	BLOOR HOMES PERSIMMON HOMES				
Project	Link Road, Arnesbury				
Title	Plan showing extents of Land to be Transferred				
Scale	1:12500				
Drawn	M. J. 4				
Check	J. K.				
Page	399				

MJA CONSULT
CIVIL AND STRUCTURAL ENGINEERS
100, High Street, Stratford-upon-Avon, Warwickshire, CV34 3JG
Tel: 01223 755113
Fax: 01223 755114

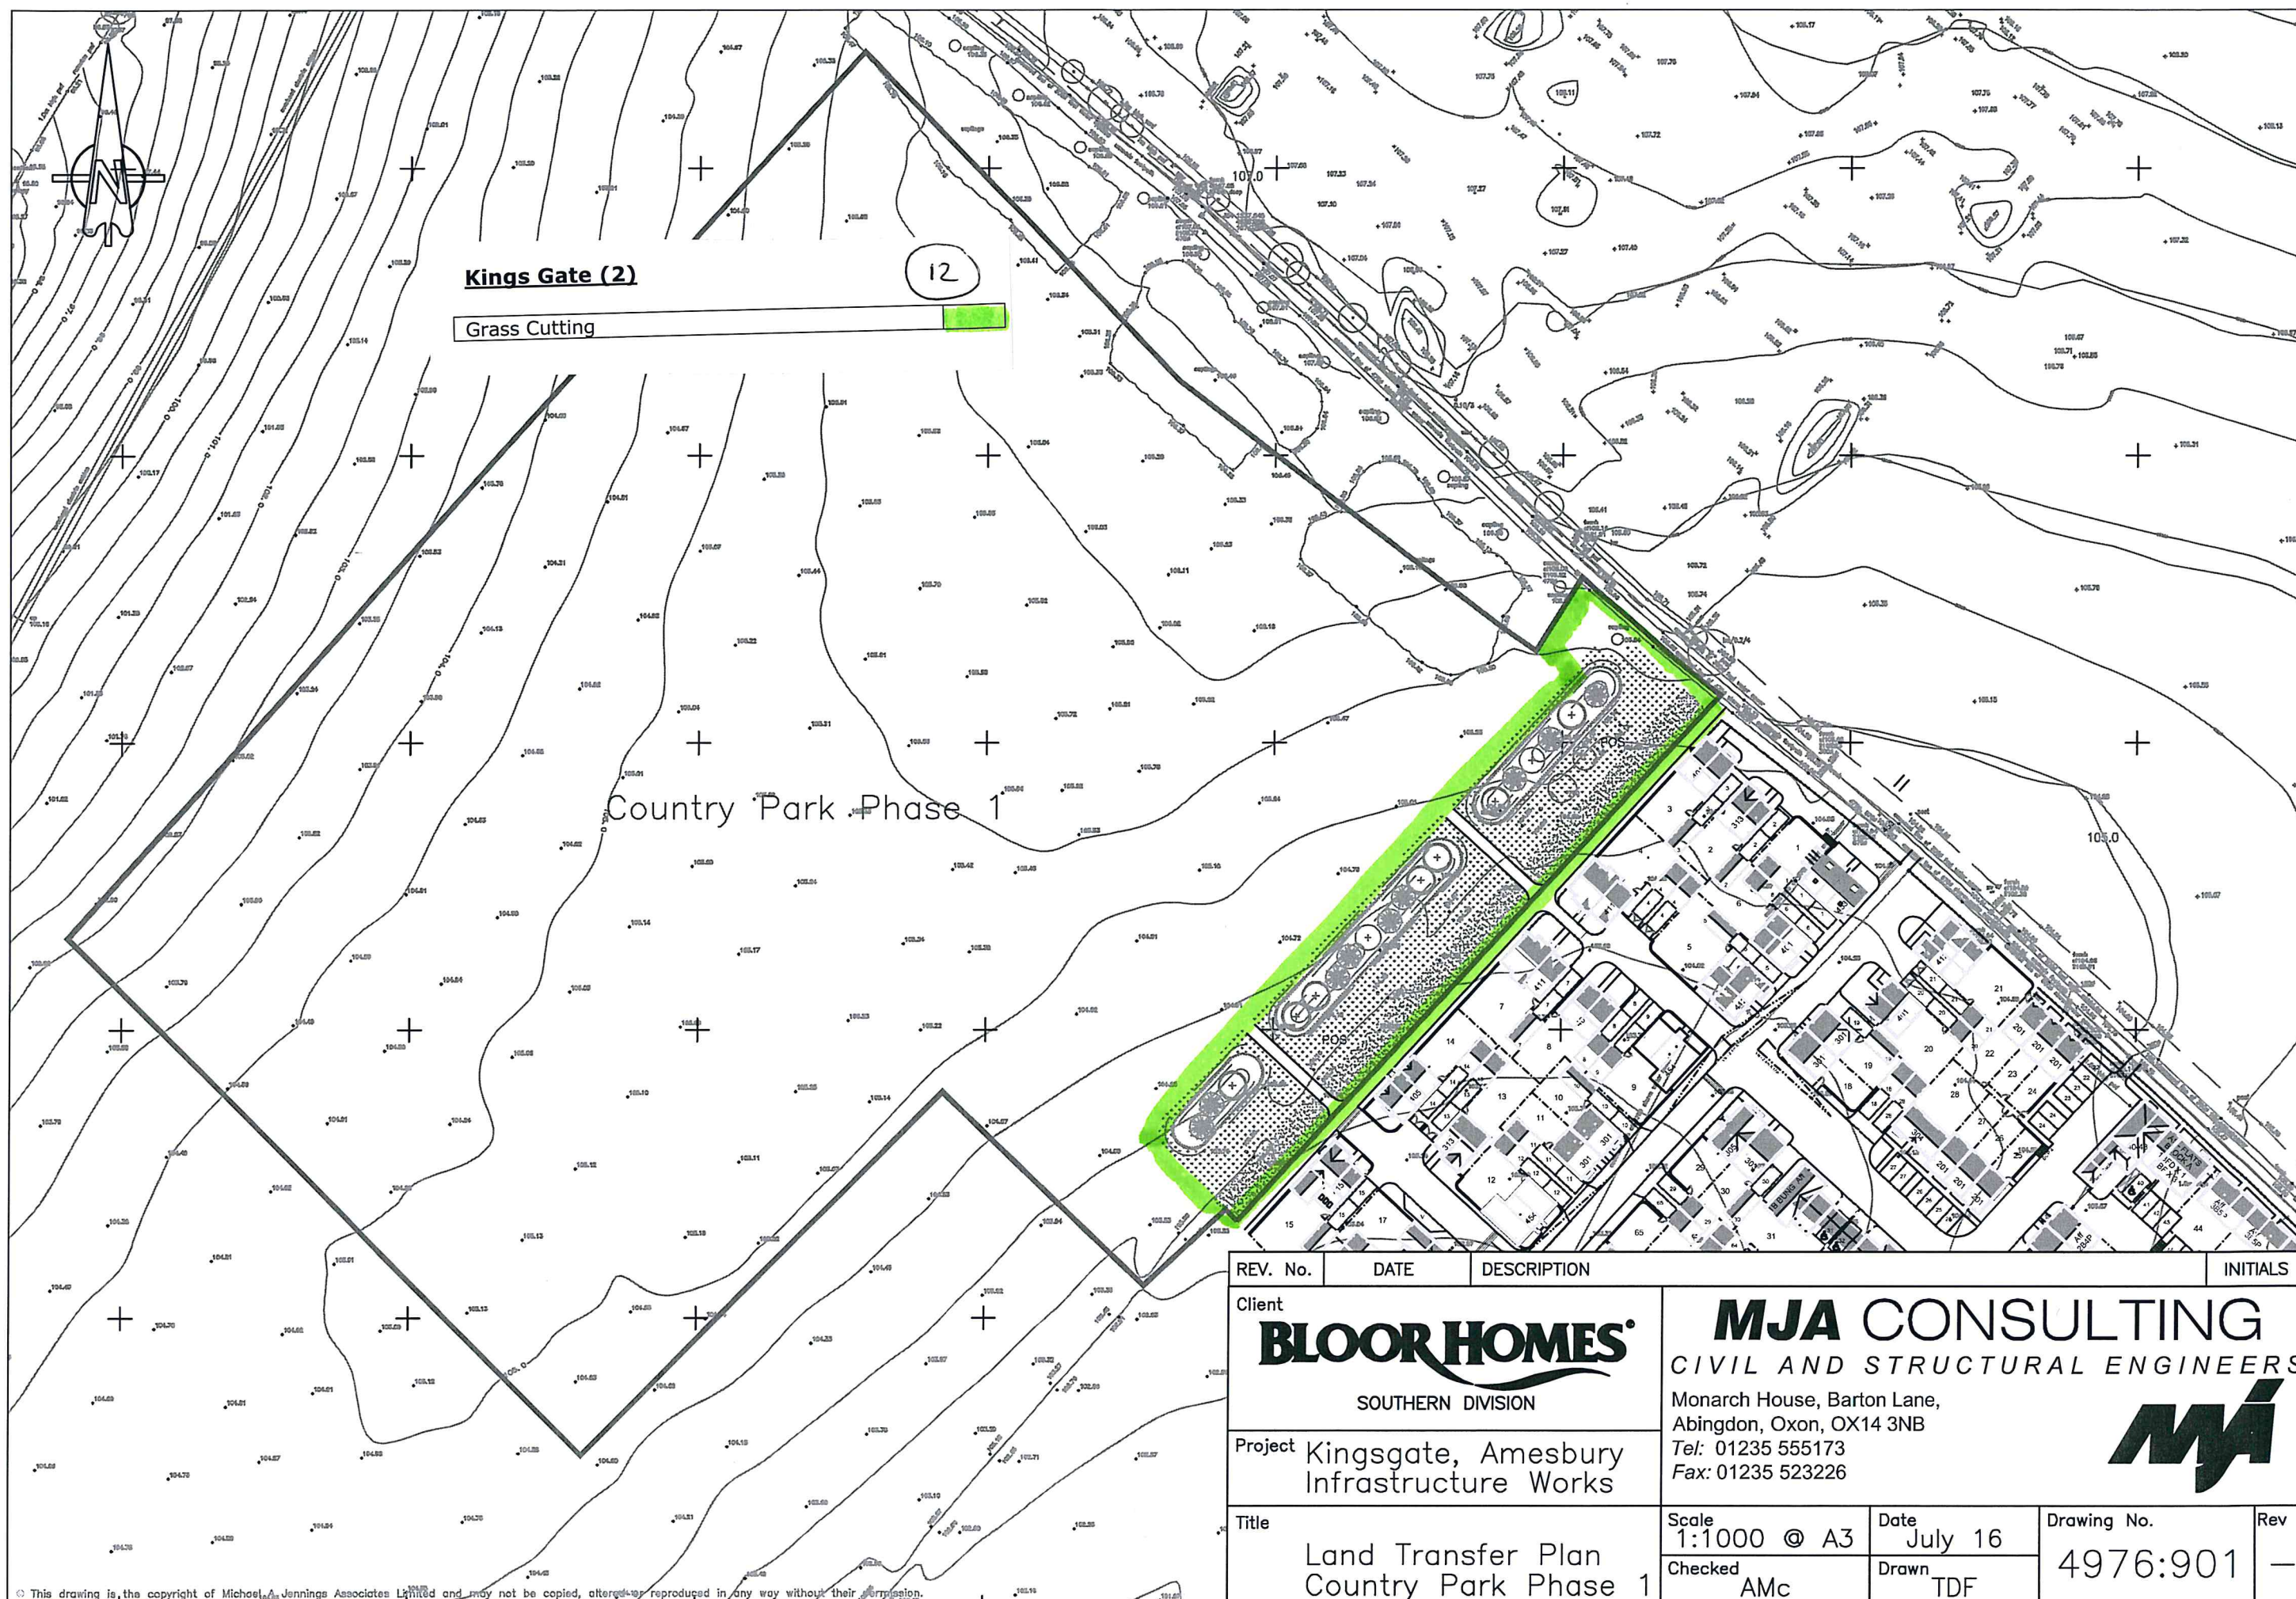

REV. No.	DATE	DESCRIPTION	INITIALS
Client		BLOOR HOMES SOUTHERN DIVISION	
Project		Kingsgate, Amesbury Infrastructure Works	
Title		Land Transfer Plan Country Park Phase 1	
Scale		1:1000 @ A3	Date July 16
Checked		AMc	Drawn TDF
Drawing No.		4976:901	Rev -