




Notes:
All information contained in this drawing (including digital data) should be checked and verified prior to any fabrication or construction.

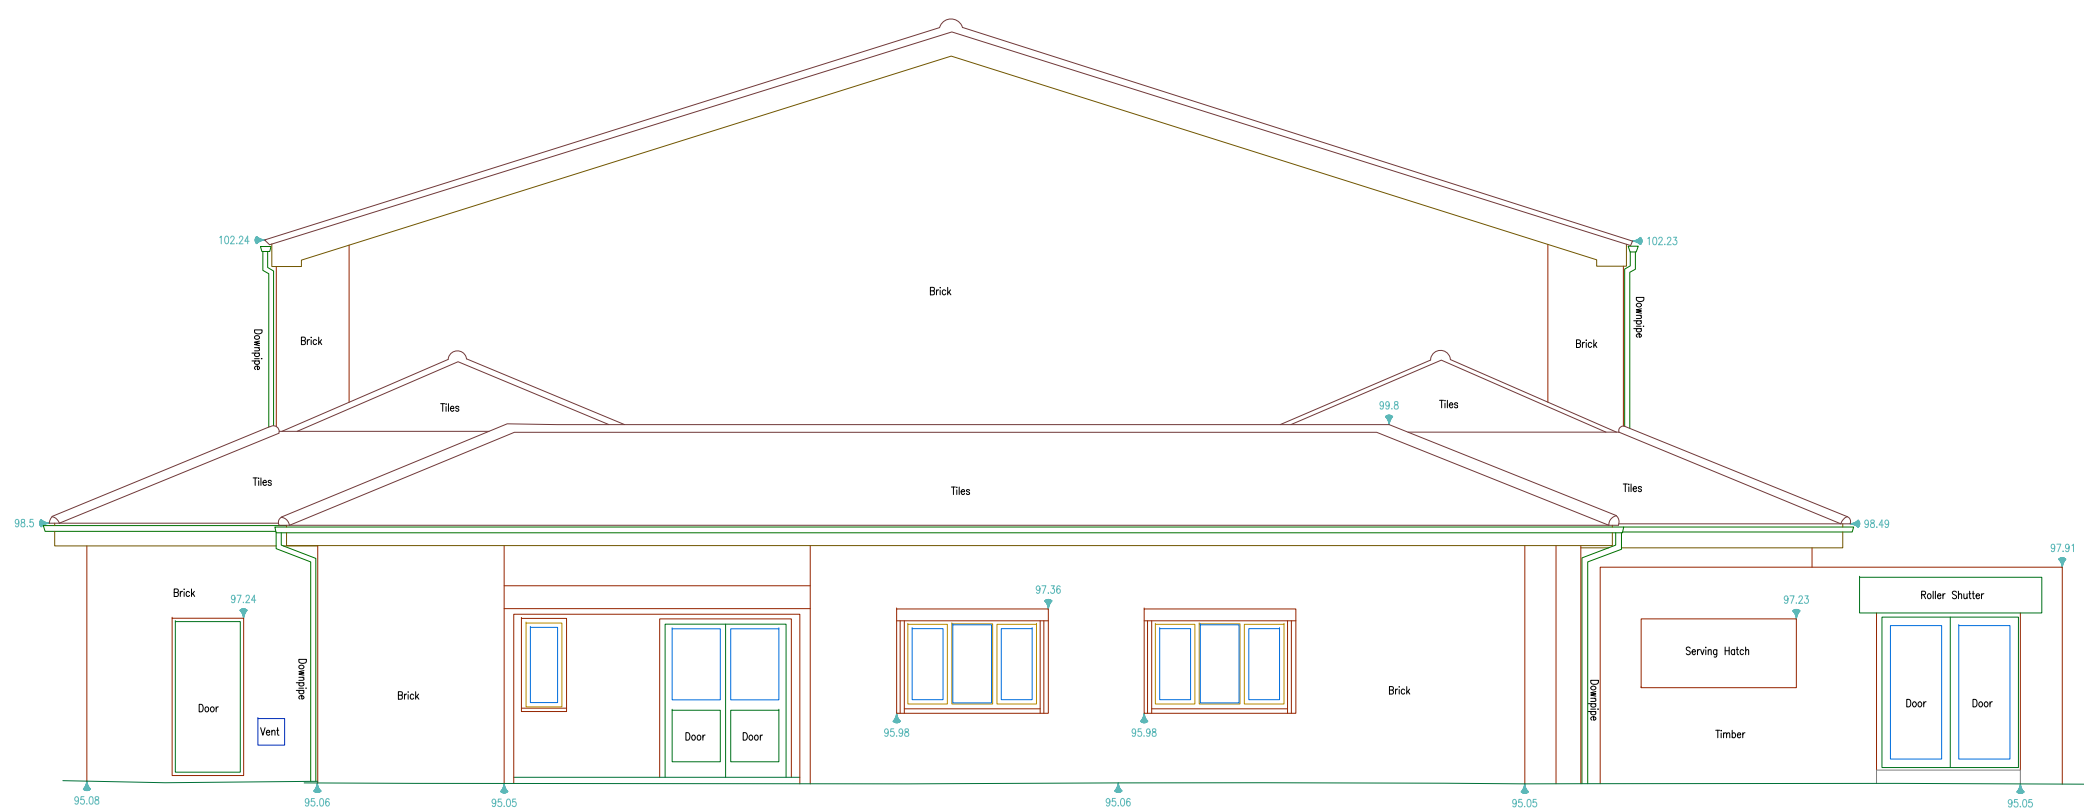


Datum 90.00m
Elevation 1

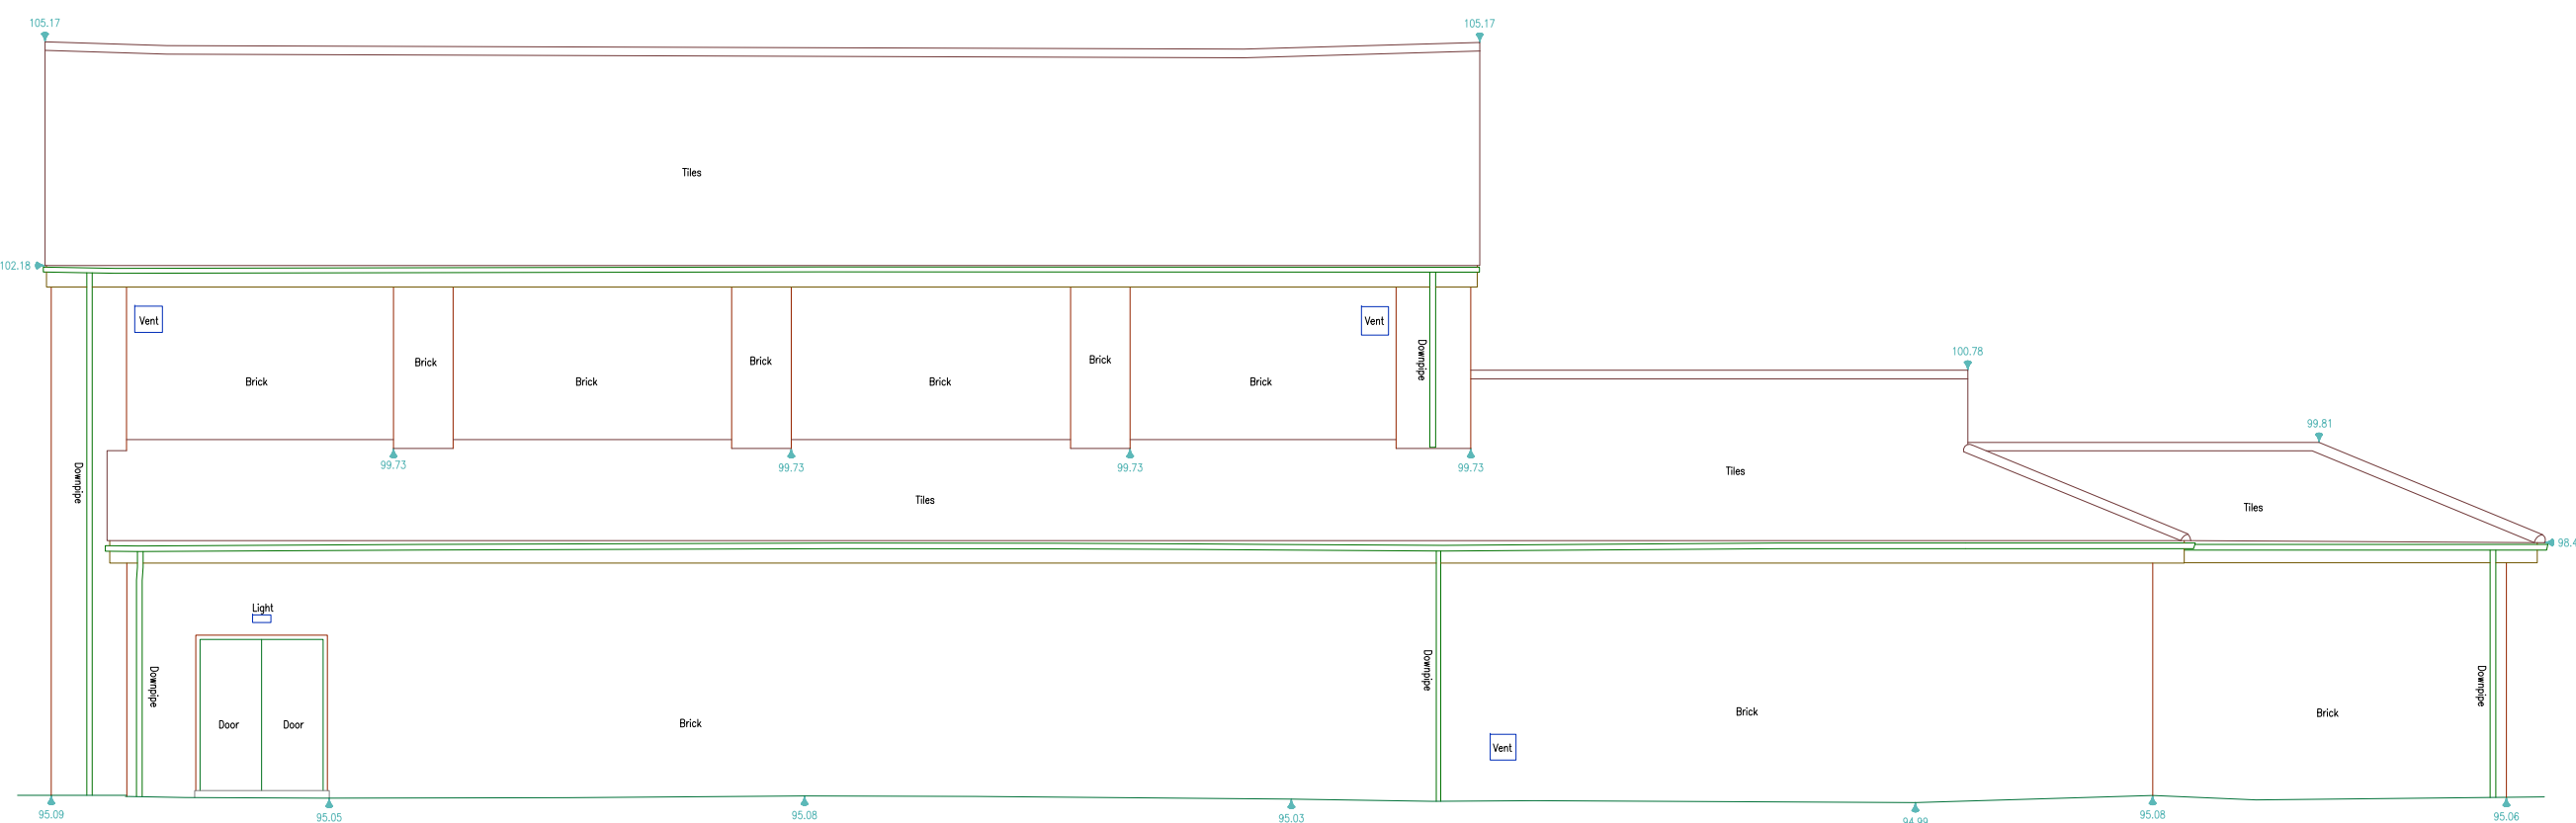


Datum 90.00m
Elevation 2

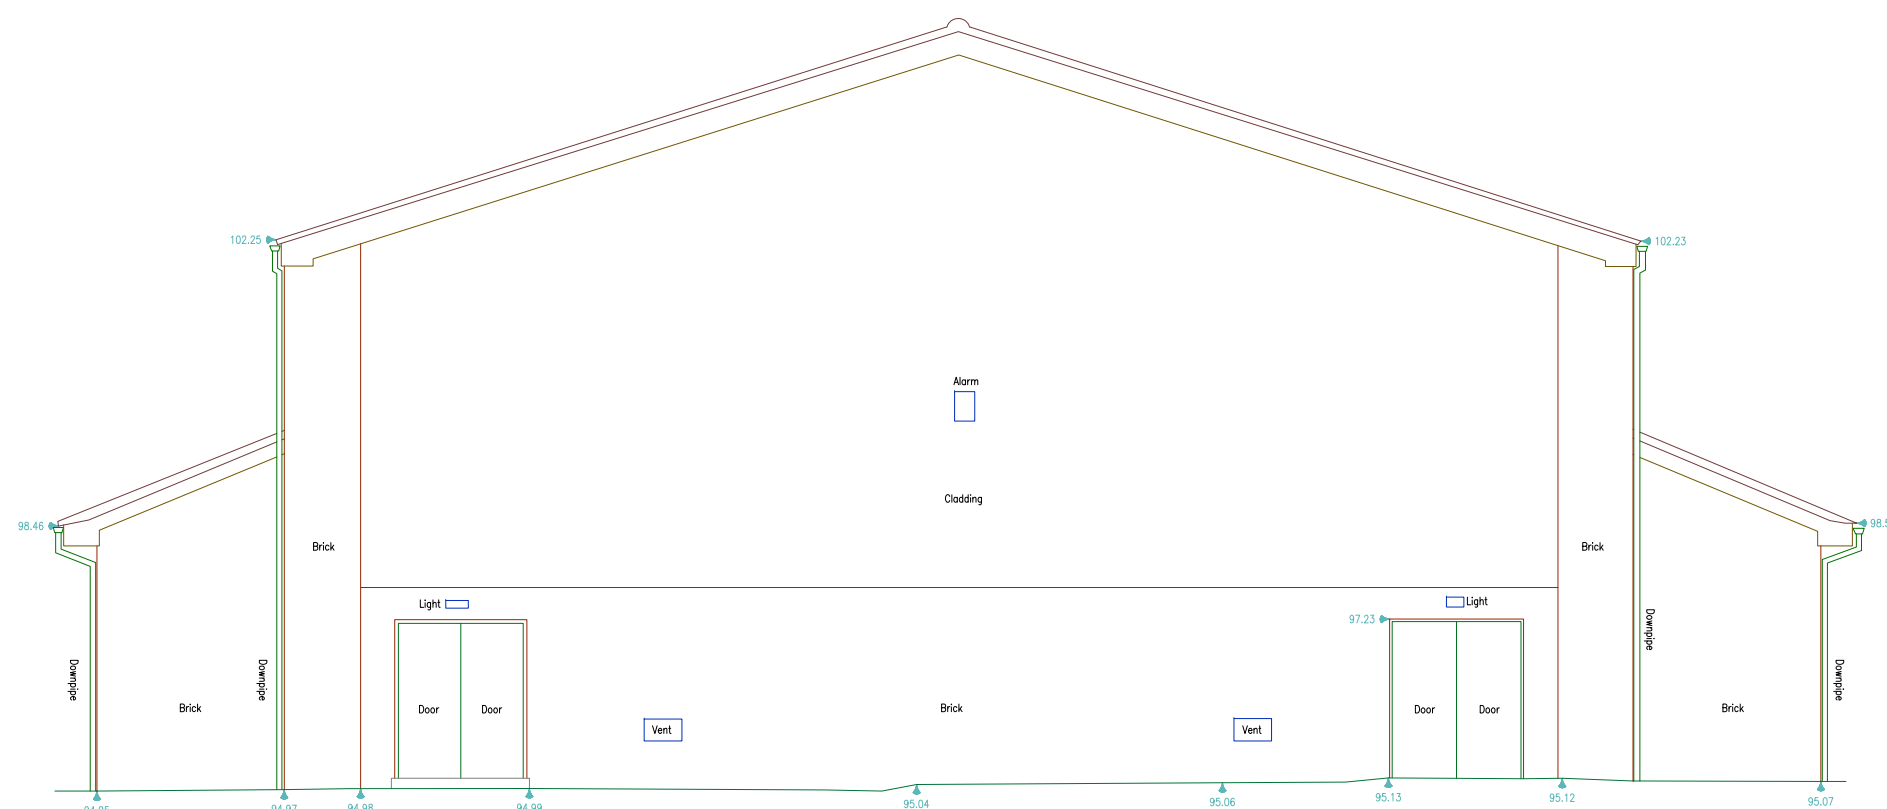


Datum 90.00m
Elevation 3

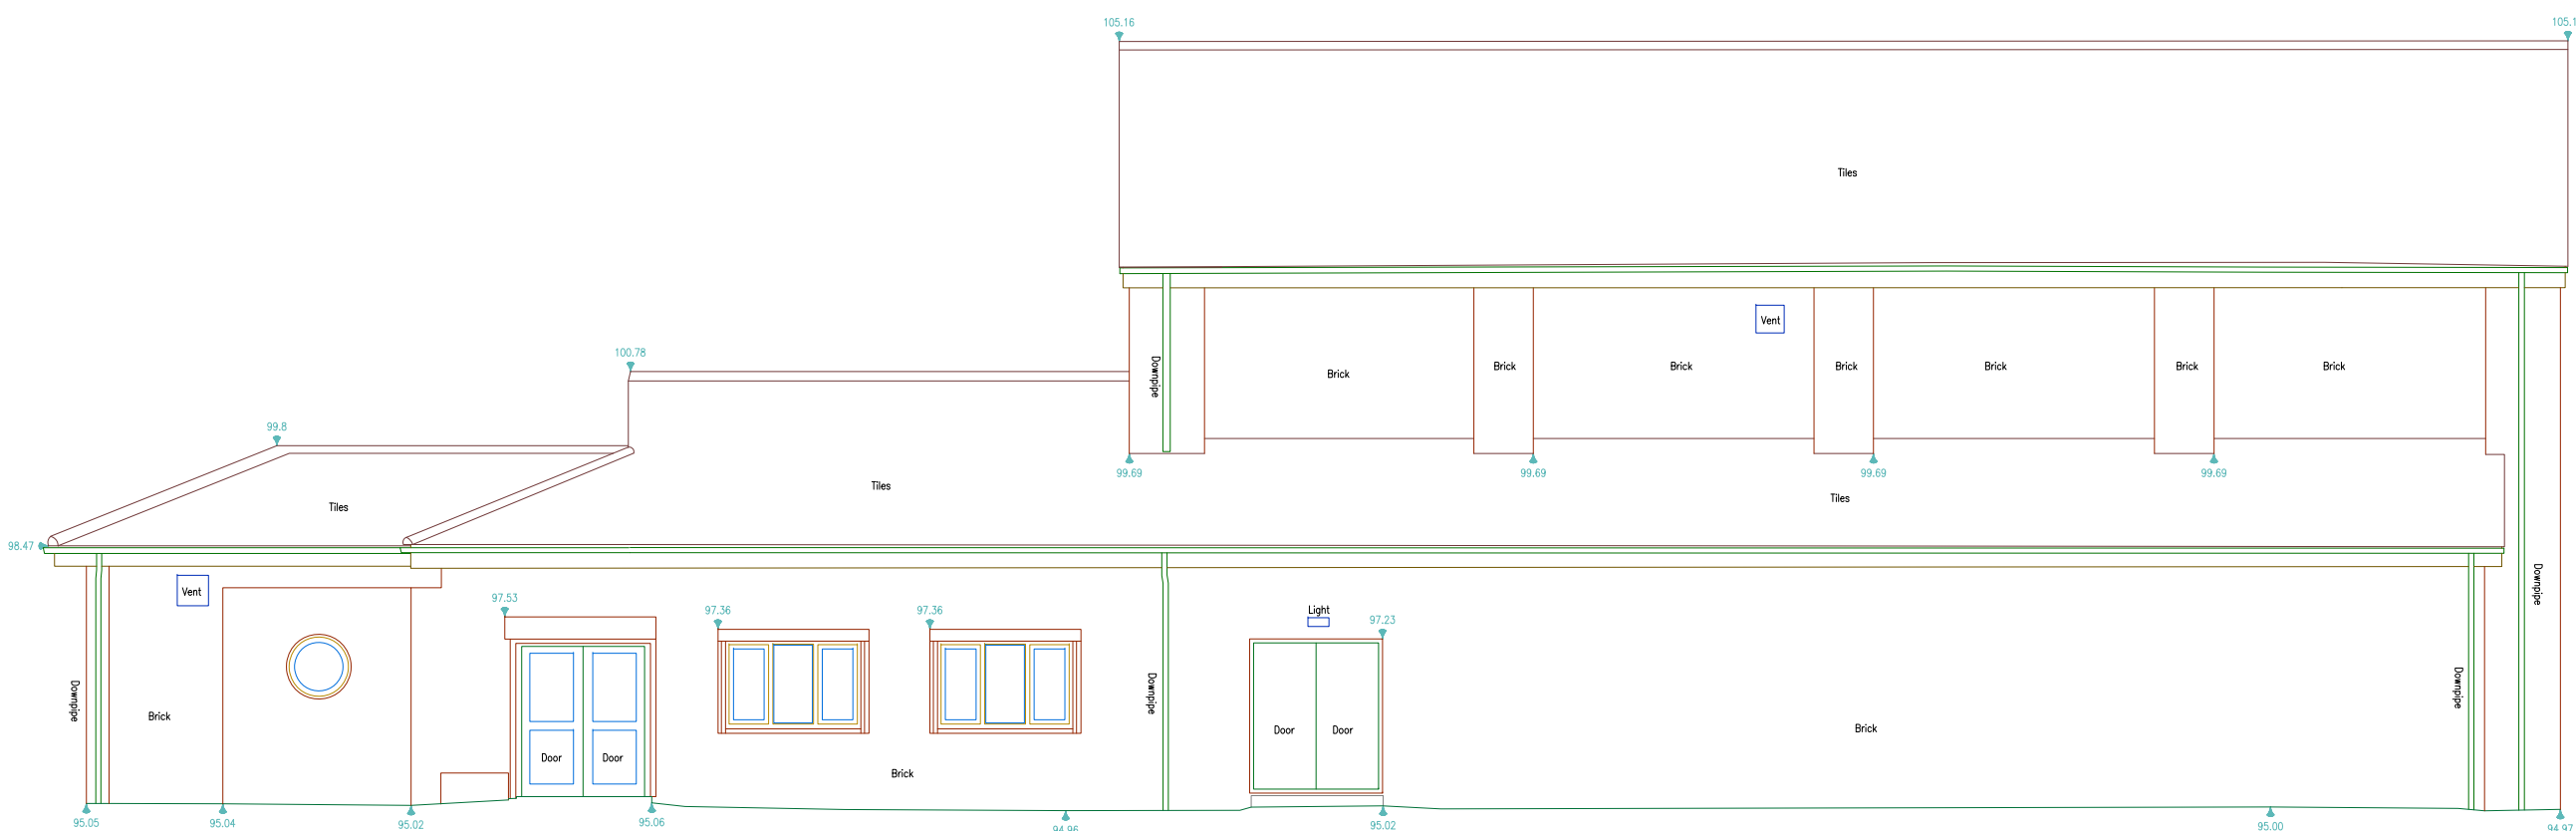


Datum 90.00m
Elevation 4

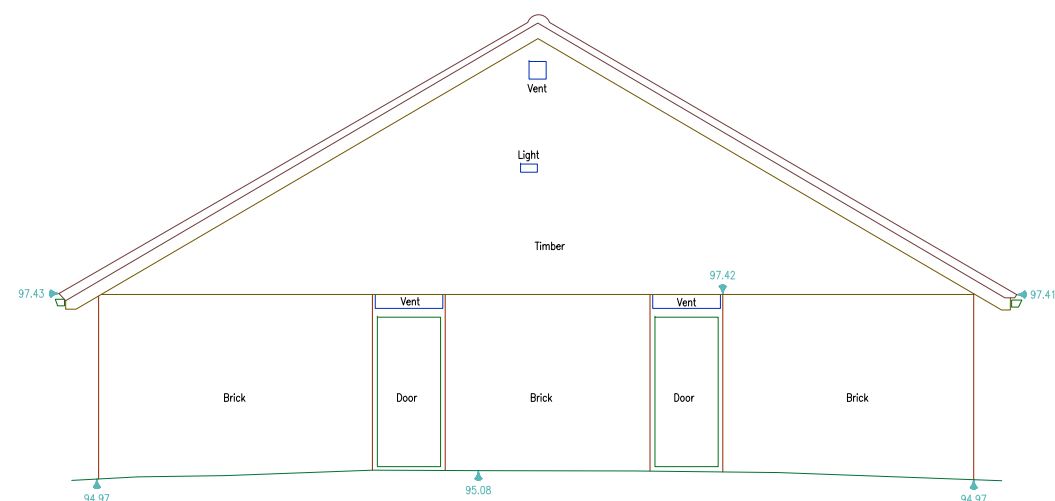


Datum 90.00m
Elevation 5

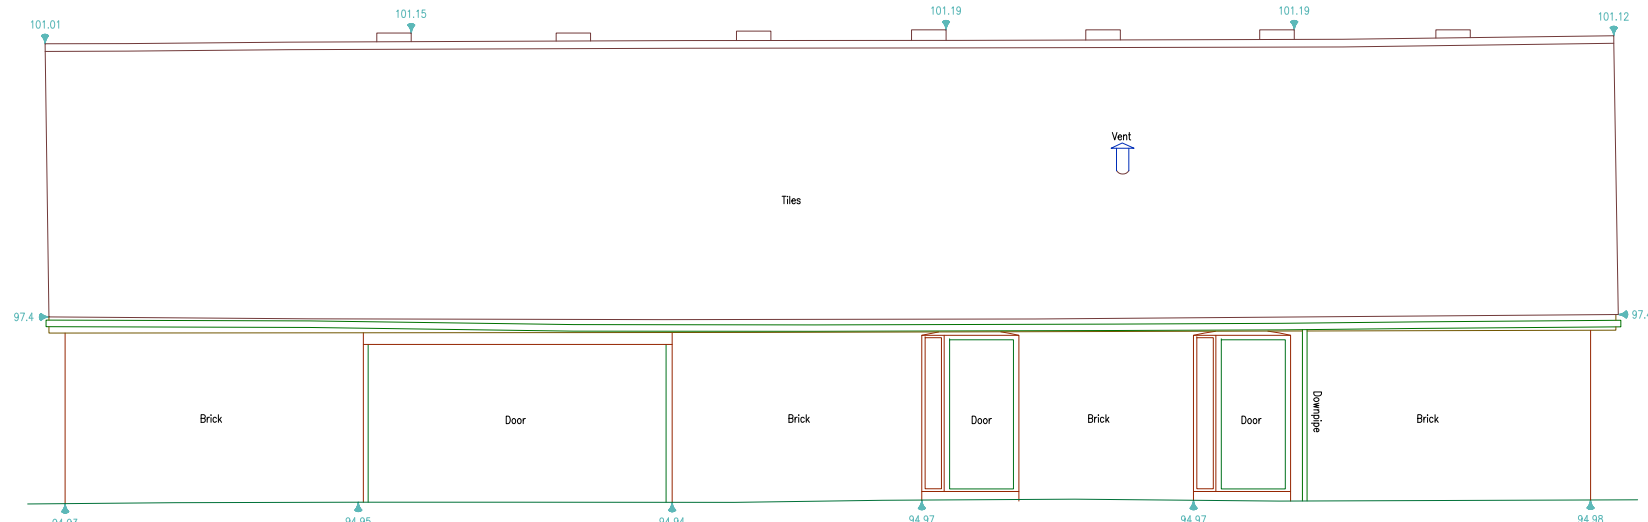

Datum 90.00m
Elevation 6


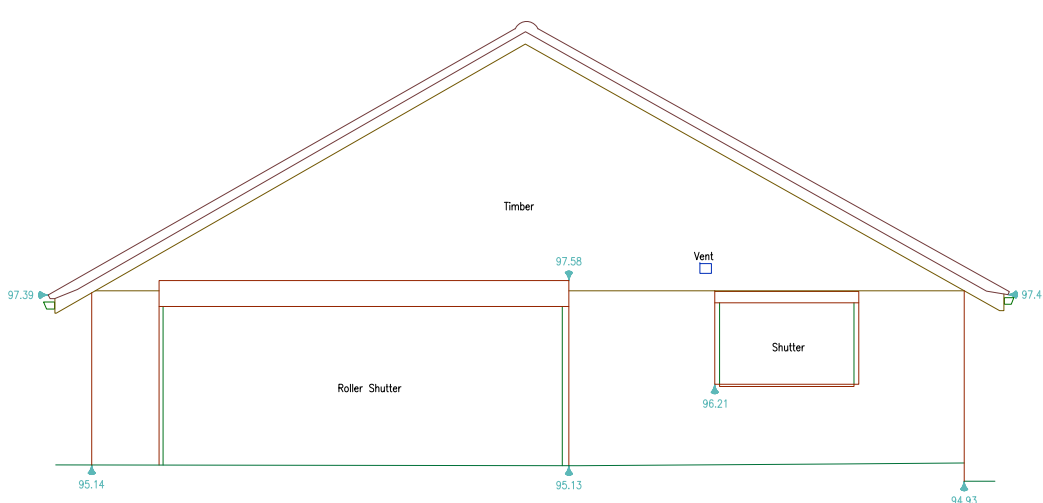


Datum 90.00m
Elevation 7

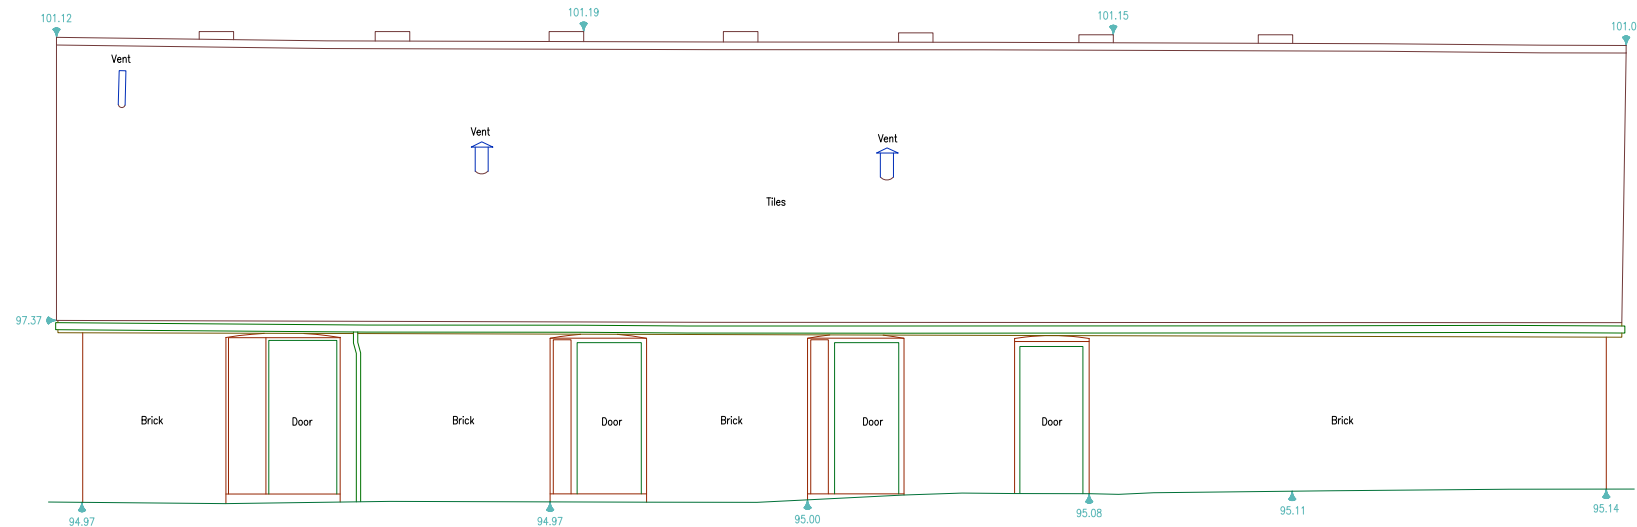

Datum 90.00m
Elevation 8

Elevation Layout
Not to scale

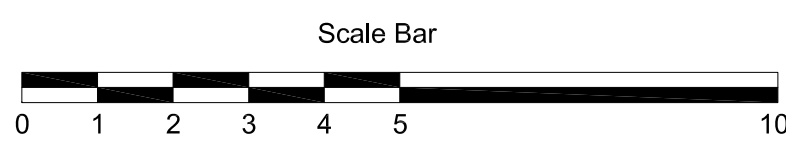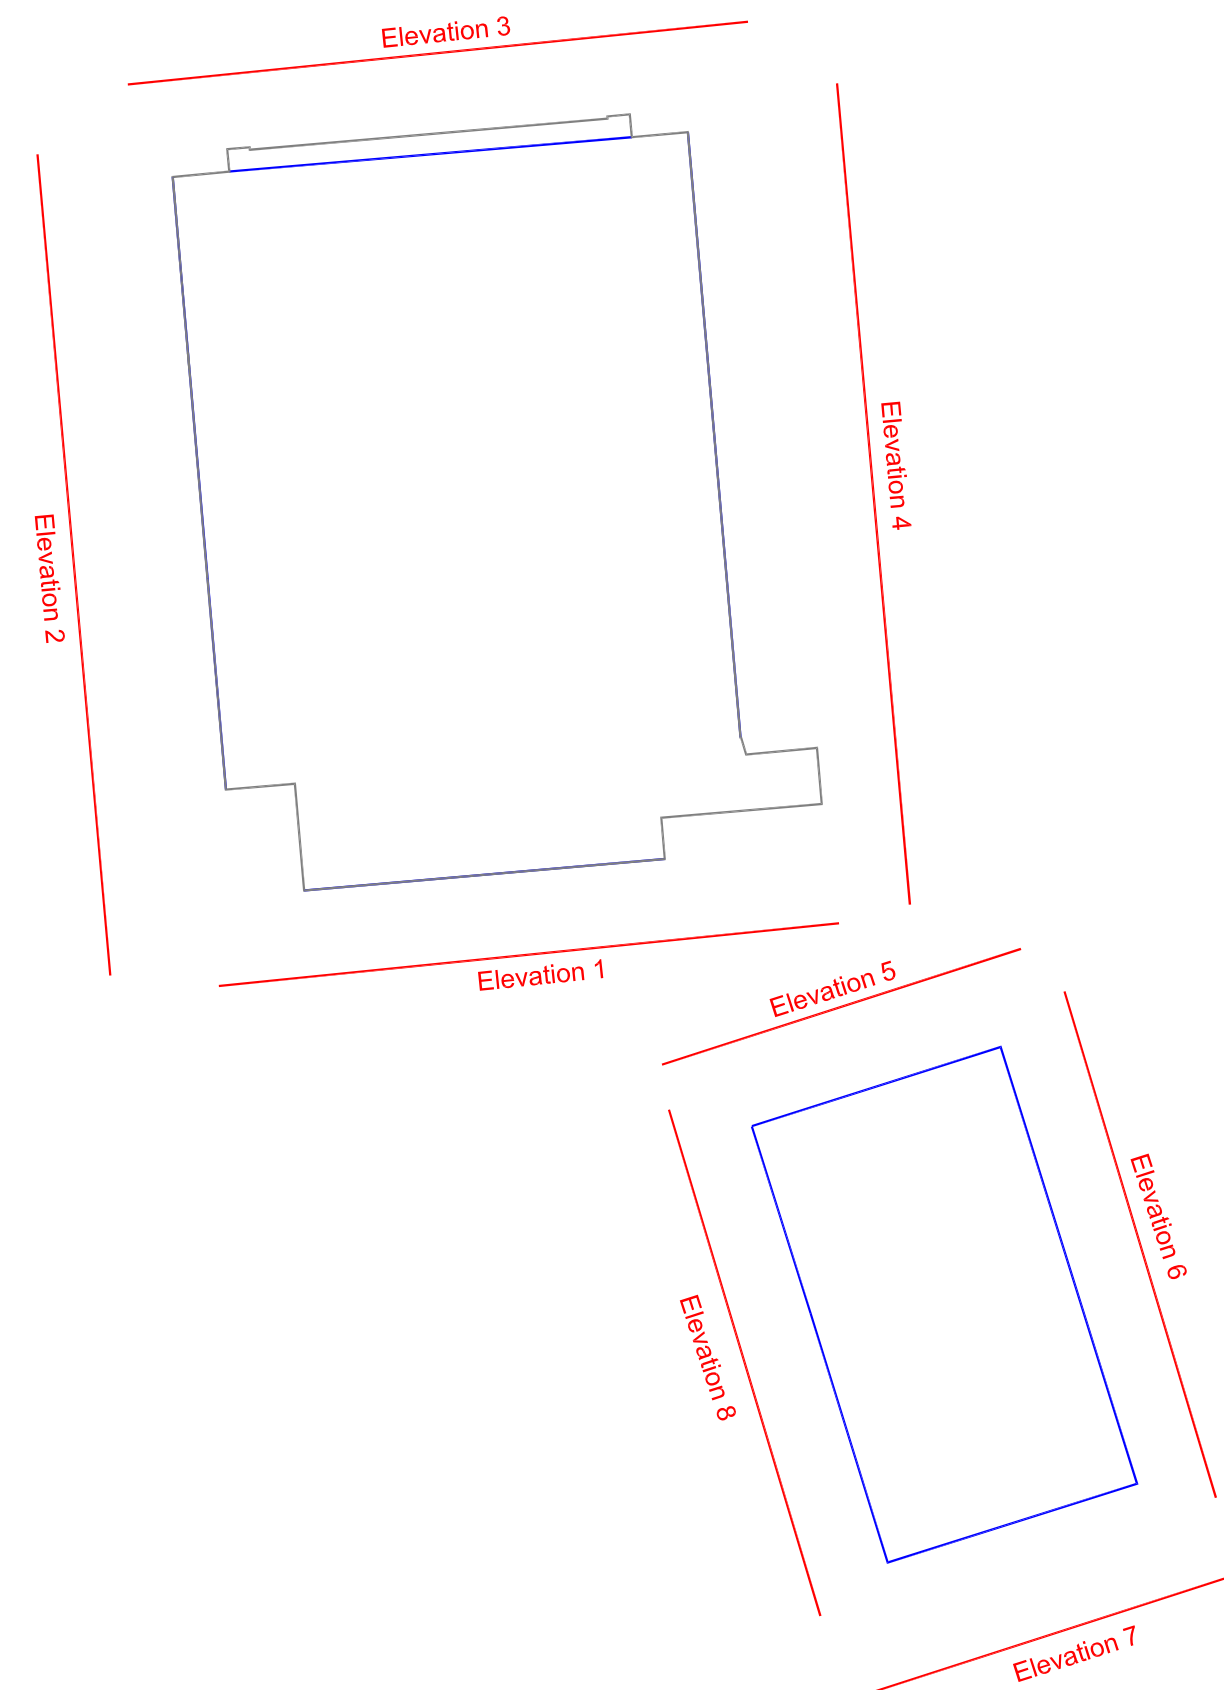

Blue lines denote angle at which elevation was drawn

Rev. Suffix	Date	Initial	Revision Details
Surveyor	MB	MB	CAD Operator TJA
Levelling	GNSS	Datum	OSGB36

To an OS GNSS Datum

Client

Essex County Council

Location

Greenwood Park North
St Albans

Drawing Title

Measured Building Survey
Elevations

Job No. 2302057

Old Job No.

Drawing Number

Revision Suffix

ECC/2302057/E

Scale

Date

1:100m (A0)

July 2023

CD SURVEYS LTD
LAND, BUILDING & SITE ENGINEERING
PENTIRE - STABLE 1
FORDSBIDGE ROAD,
SUNBURY-ON-THAMES
MIDDLESEX, TW16 6AX
Tel (01932) 761196
Fax (01932) 766419
Email: mail@cdsurveys.com
Visit us at: www.cdsurveys.com