



## 5-B-2 REFURB

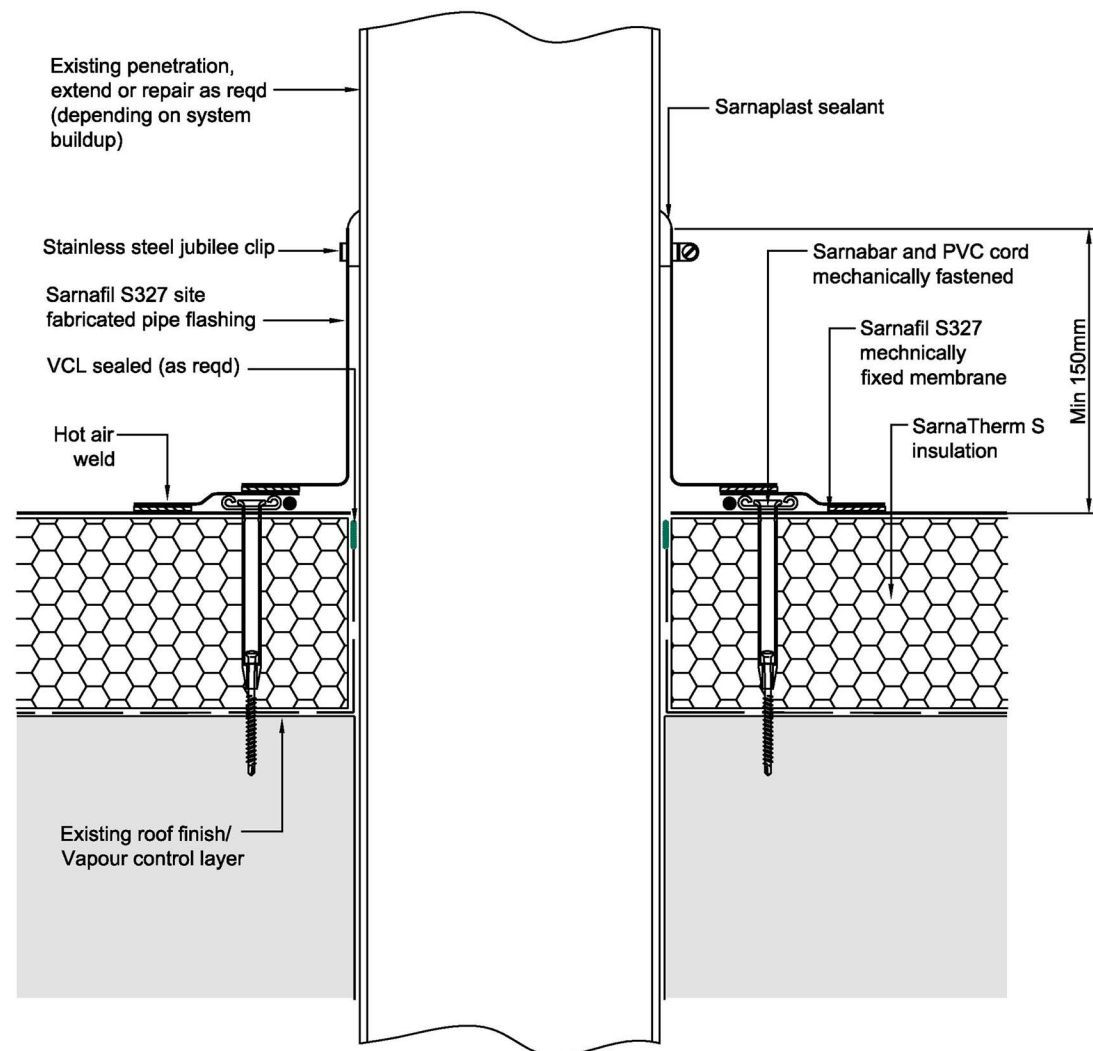

Sketch to be read in conjunction with written specification

Designed by HT	Checked by MB	Approved by - date	Drawing No. 5_B_2 REFURB	Date APRIL 2009	Scale NTS
<b>Sarnafil</b> Drawing Title <b>PIPE FLASHINGS DETAIL B</b>					
Project No.				Edition 0	Sheet

## 14-D-2 REFURB

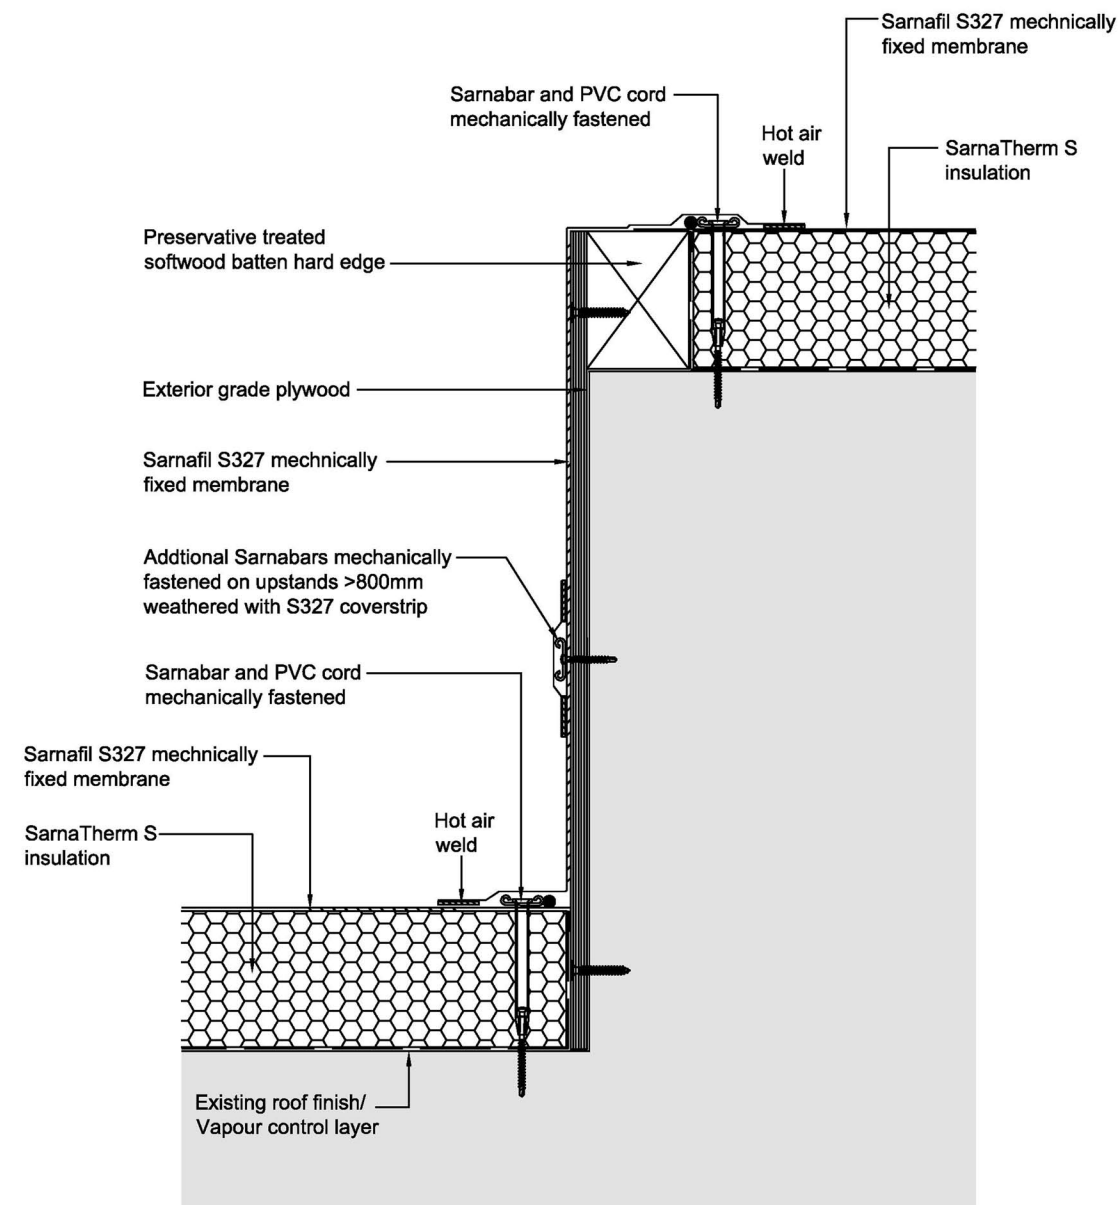

Sketch to be read in conjunction with written specification

Designed by HT	Checked by MB	Approved by - date	Drawing No. 14_D_2 REFURB	Date APRIL 2009	Scale NTS
<b>Sarnafil</b> Drawing Title <b>CHANGE IN LEVEL DETAIL D</b>					
Project No.				Edition 0	Sheet

Contractors must check all dimensions on site.  
Only figured dimensions are to be worked from.  
Discrepancies are to be reported immediately.

A		
	Date	Revision

**SCOTT & CO**

Chartered Surveyors and  
Historic Building Consultants,  
3, Lemon Villas,  
Truro,  
Cornwall,  
TR1 2NX.  
Tel: 01872 263939  
Fax: 01872 262299

Client  
**The Royal Institution of Cornwall**

Project  
**The Royal Cornwall Museum**

Drawing Title  
**Sarnafil Details Sheet 2**

Scale **NTS**  
Drg. No. **S: 714-22**

File No. **7377**

Designed by - Drawn by -

Date **16/12/13**

© This drawing is the Copyright of Scott & Company.