


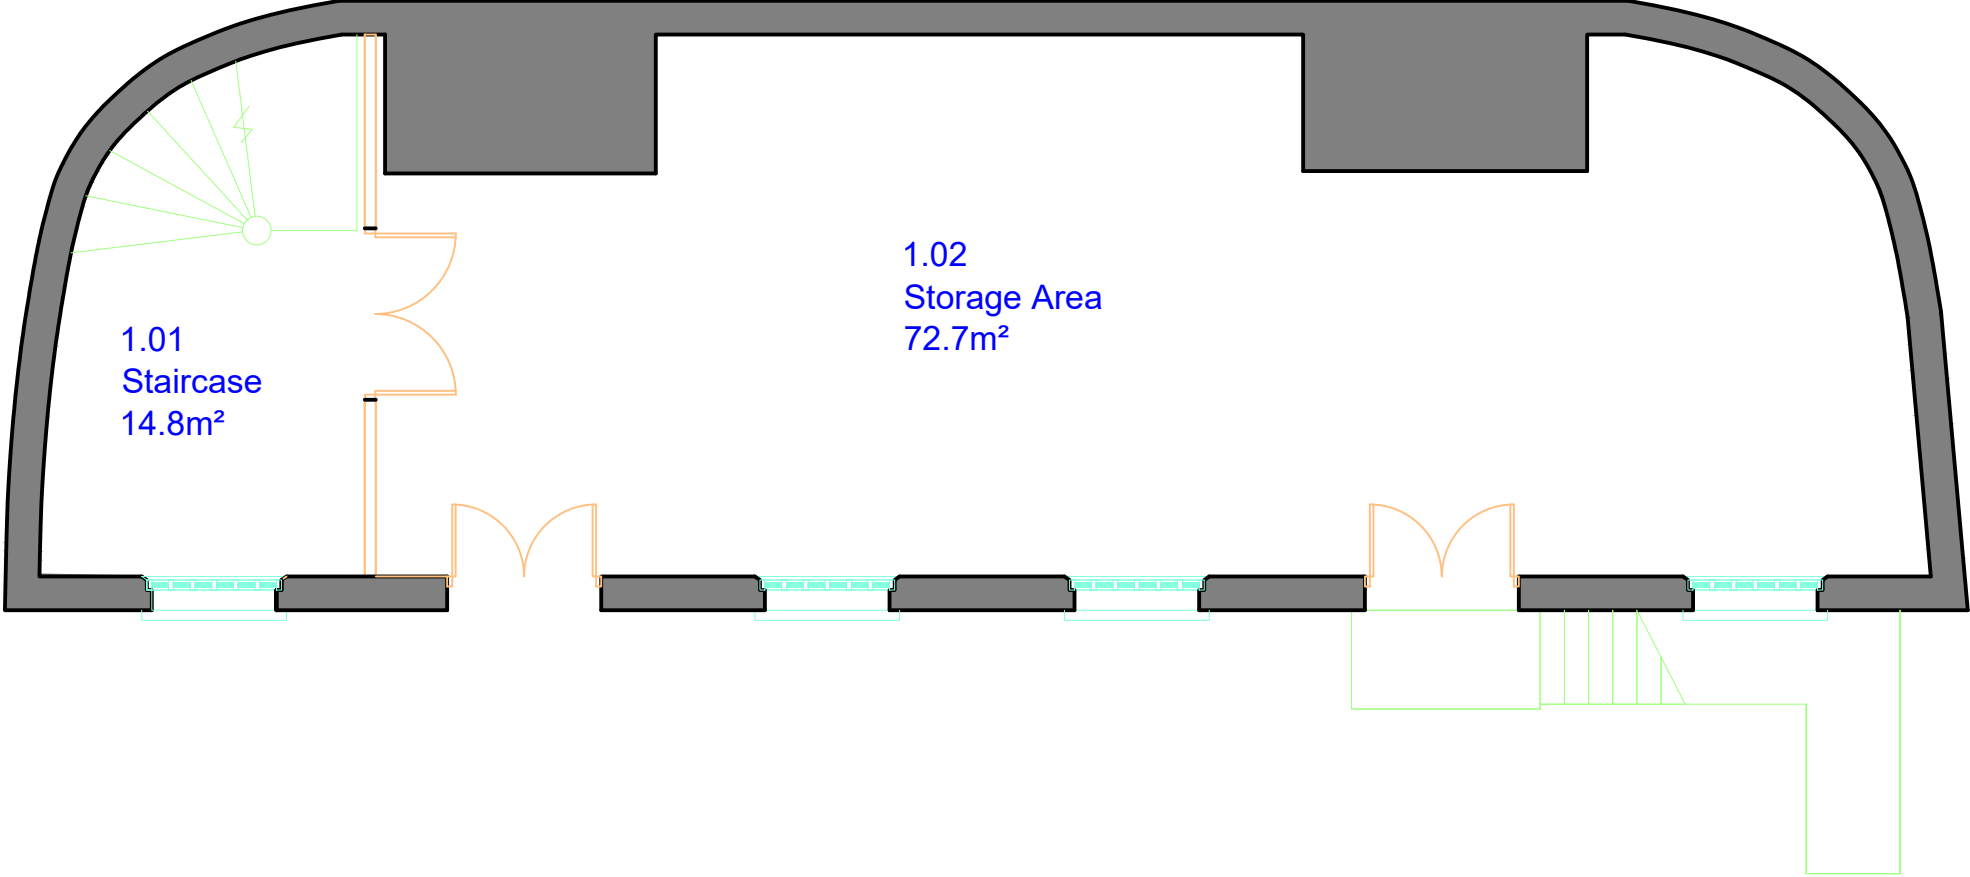

First Floor

Revision	Details		Name and Date	
Address / Scheme				
Cooperage				
Piermasters Group, Albert Dock				
Liverpool				
Title				
Floor First				
Drawing Number			Revision	
NML - Coop/01				
A3	Scale	Date	Drawn	Status
	1:75	04/01/06	GM	base
NATIONAL MUSEUMS			LIVERPOOL	
national museums liverpool 127 dale street liverpool L2 2JH				