


This drawing is copyright. Do not scale. Only figured dimensions are to be worked from. Contractor must check all drawings on site. Any discrepancies must be reported to the architect before proceeding.


Rev E Dim of retaining wall from
gl F amend 290796
Rev D Setting out issue 230796
Rev C Basement amended 011295
Rev B Dimensions added 260995
Rev A General revisions
CITY HALL FOR CORNWALL
PROPOSAL - BASEMENT
Scale 1:200
dwg. no. A/L(10)IE
date: 18 May 1995

Hocking
Newton
Chartered Architects
Tech Art Studios Permarworthal TR3 7NY 01872-870077

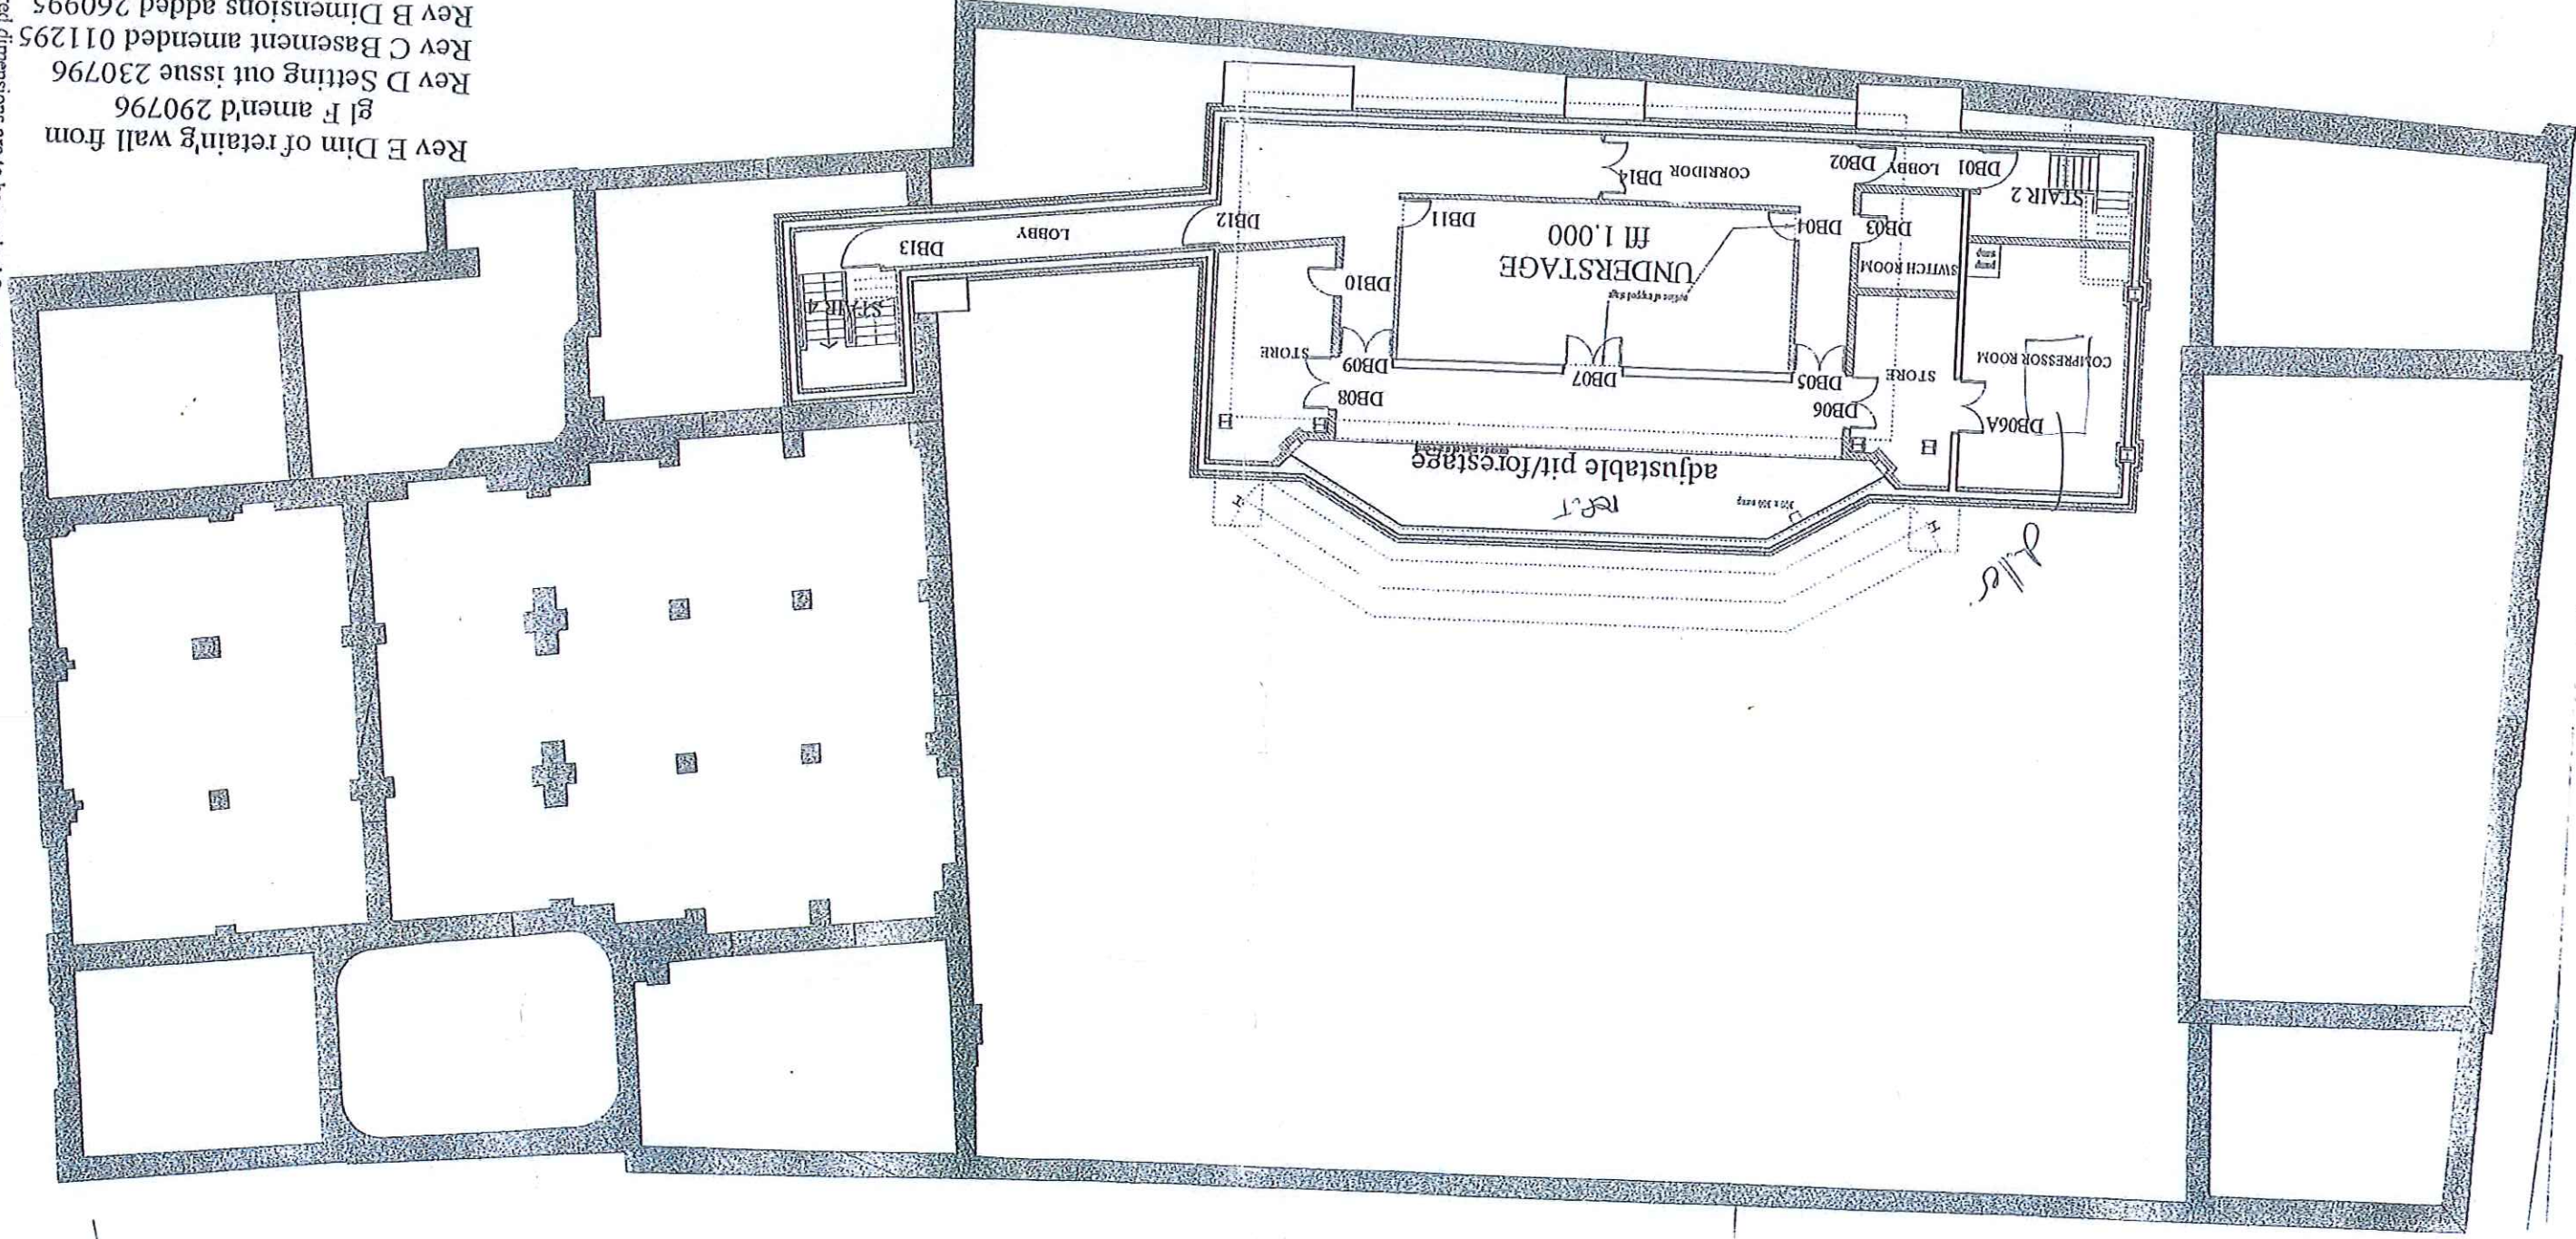




CITY HALL FOR CORNWALL
PROPOSAL - GROUND FLOOR
POP CONCERT
Scale 1:200
dwg. no. A/L(11)IF
date: 18 May 1995

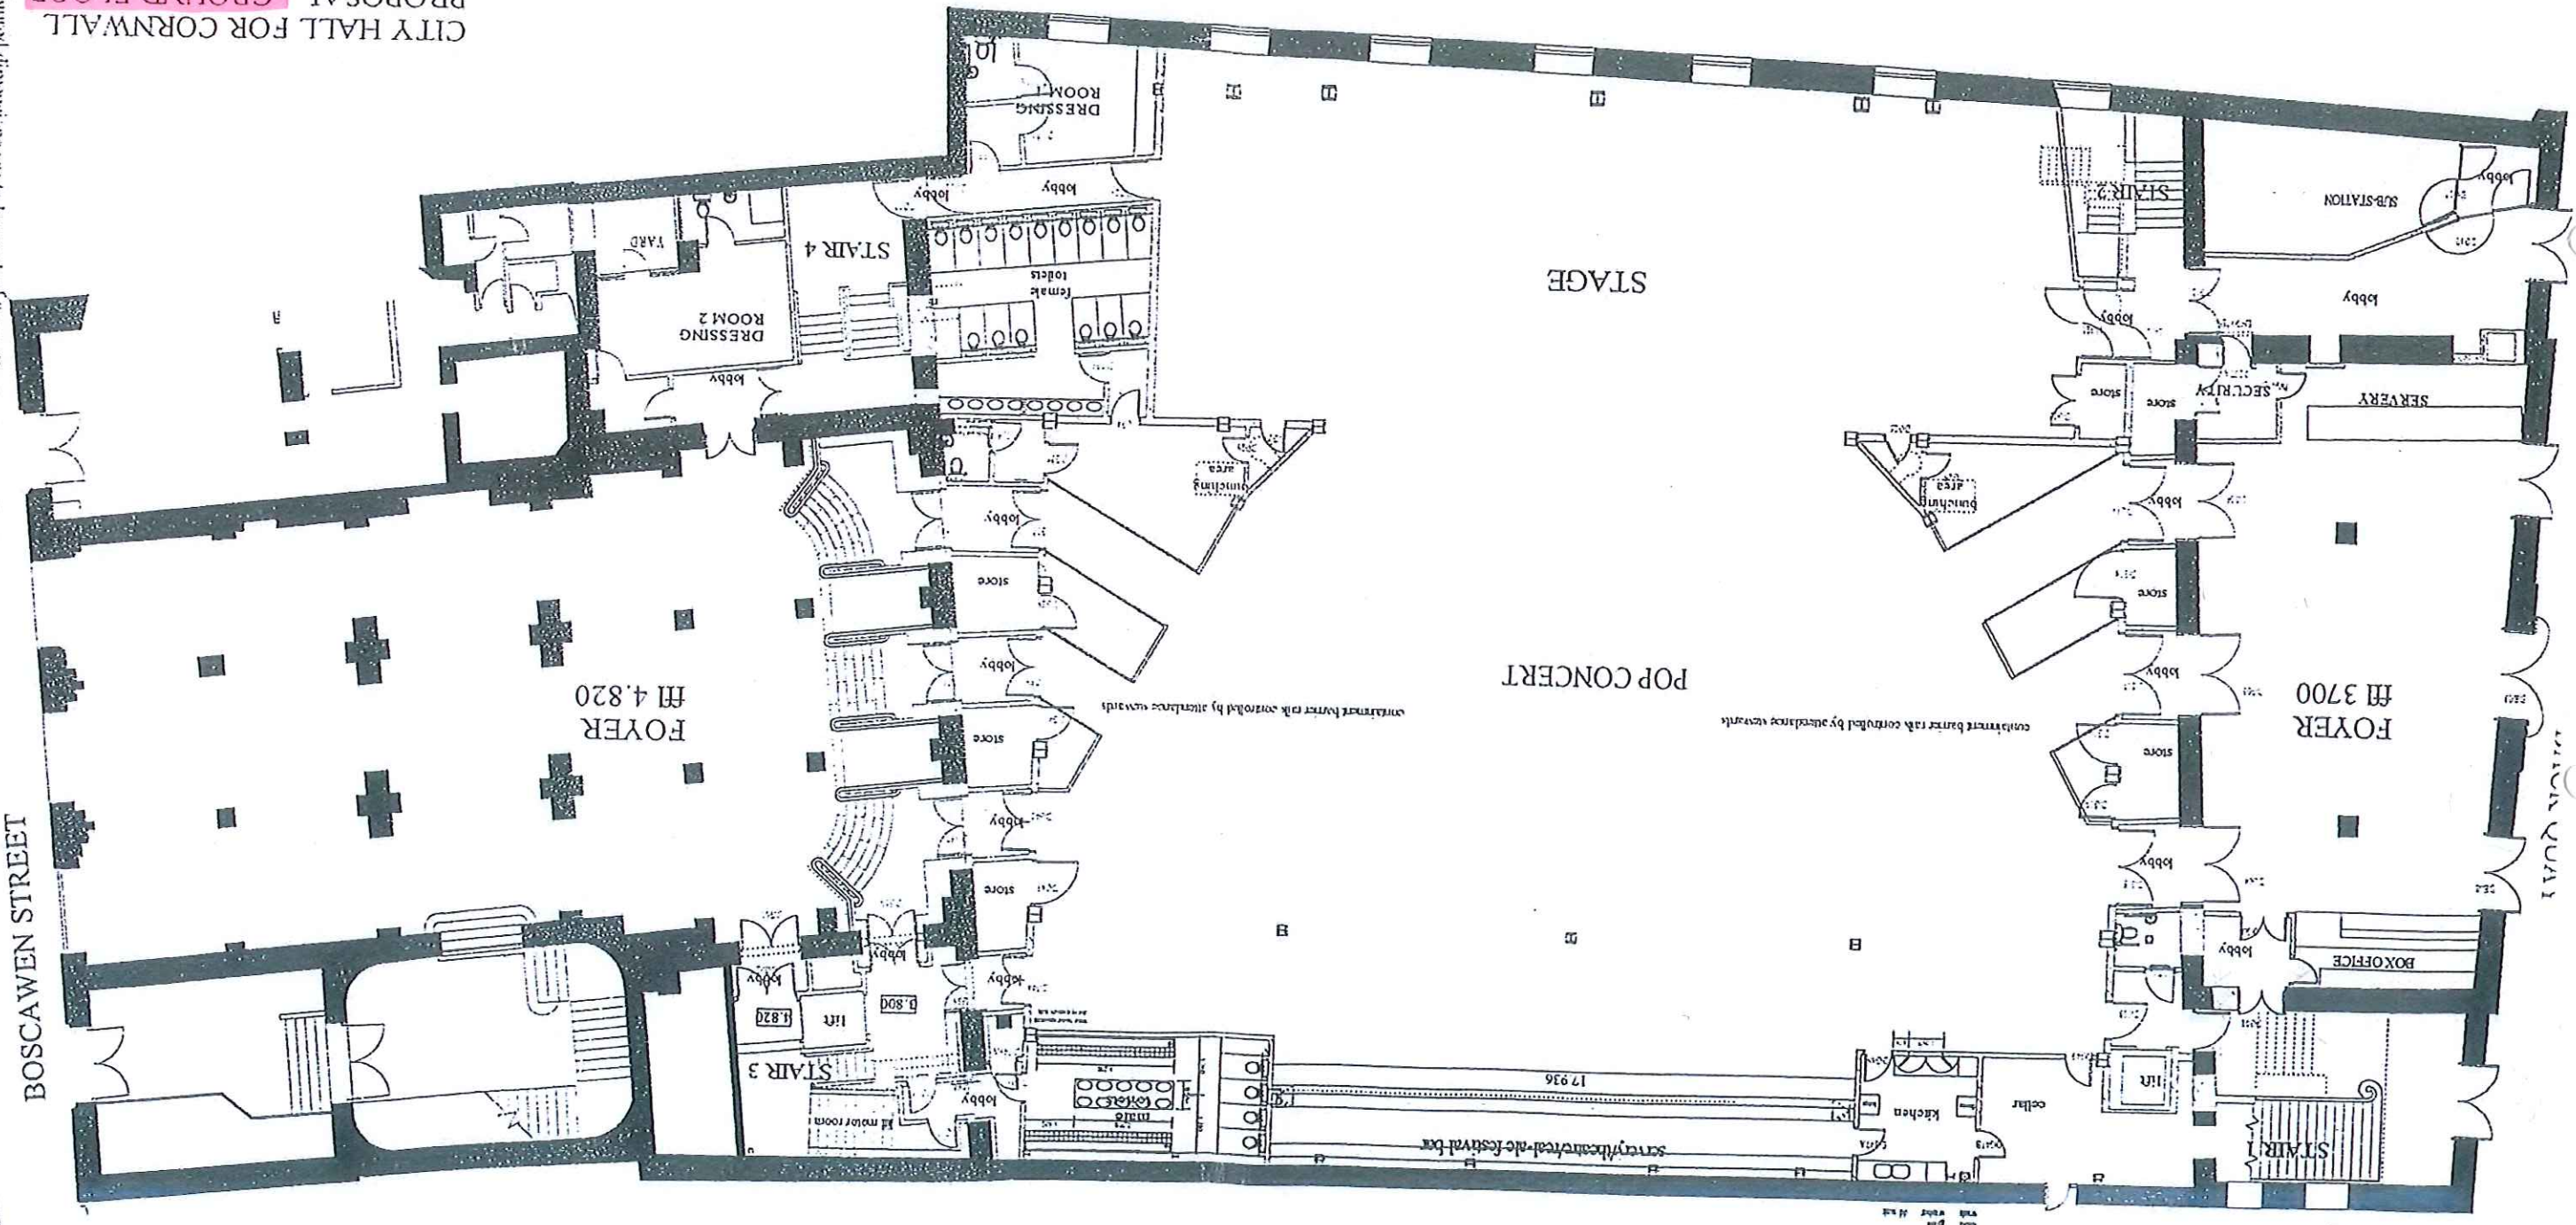

This drawing is copyright. Do not scale. Only figured dimensions are to be worked from. Contractor must check all drawings on site. Any discrepancies must be reported to the architect before proceeding.

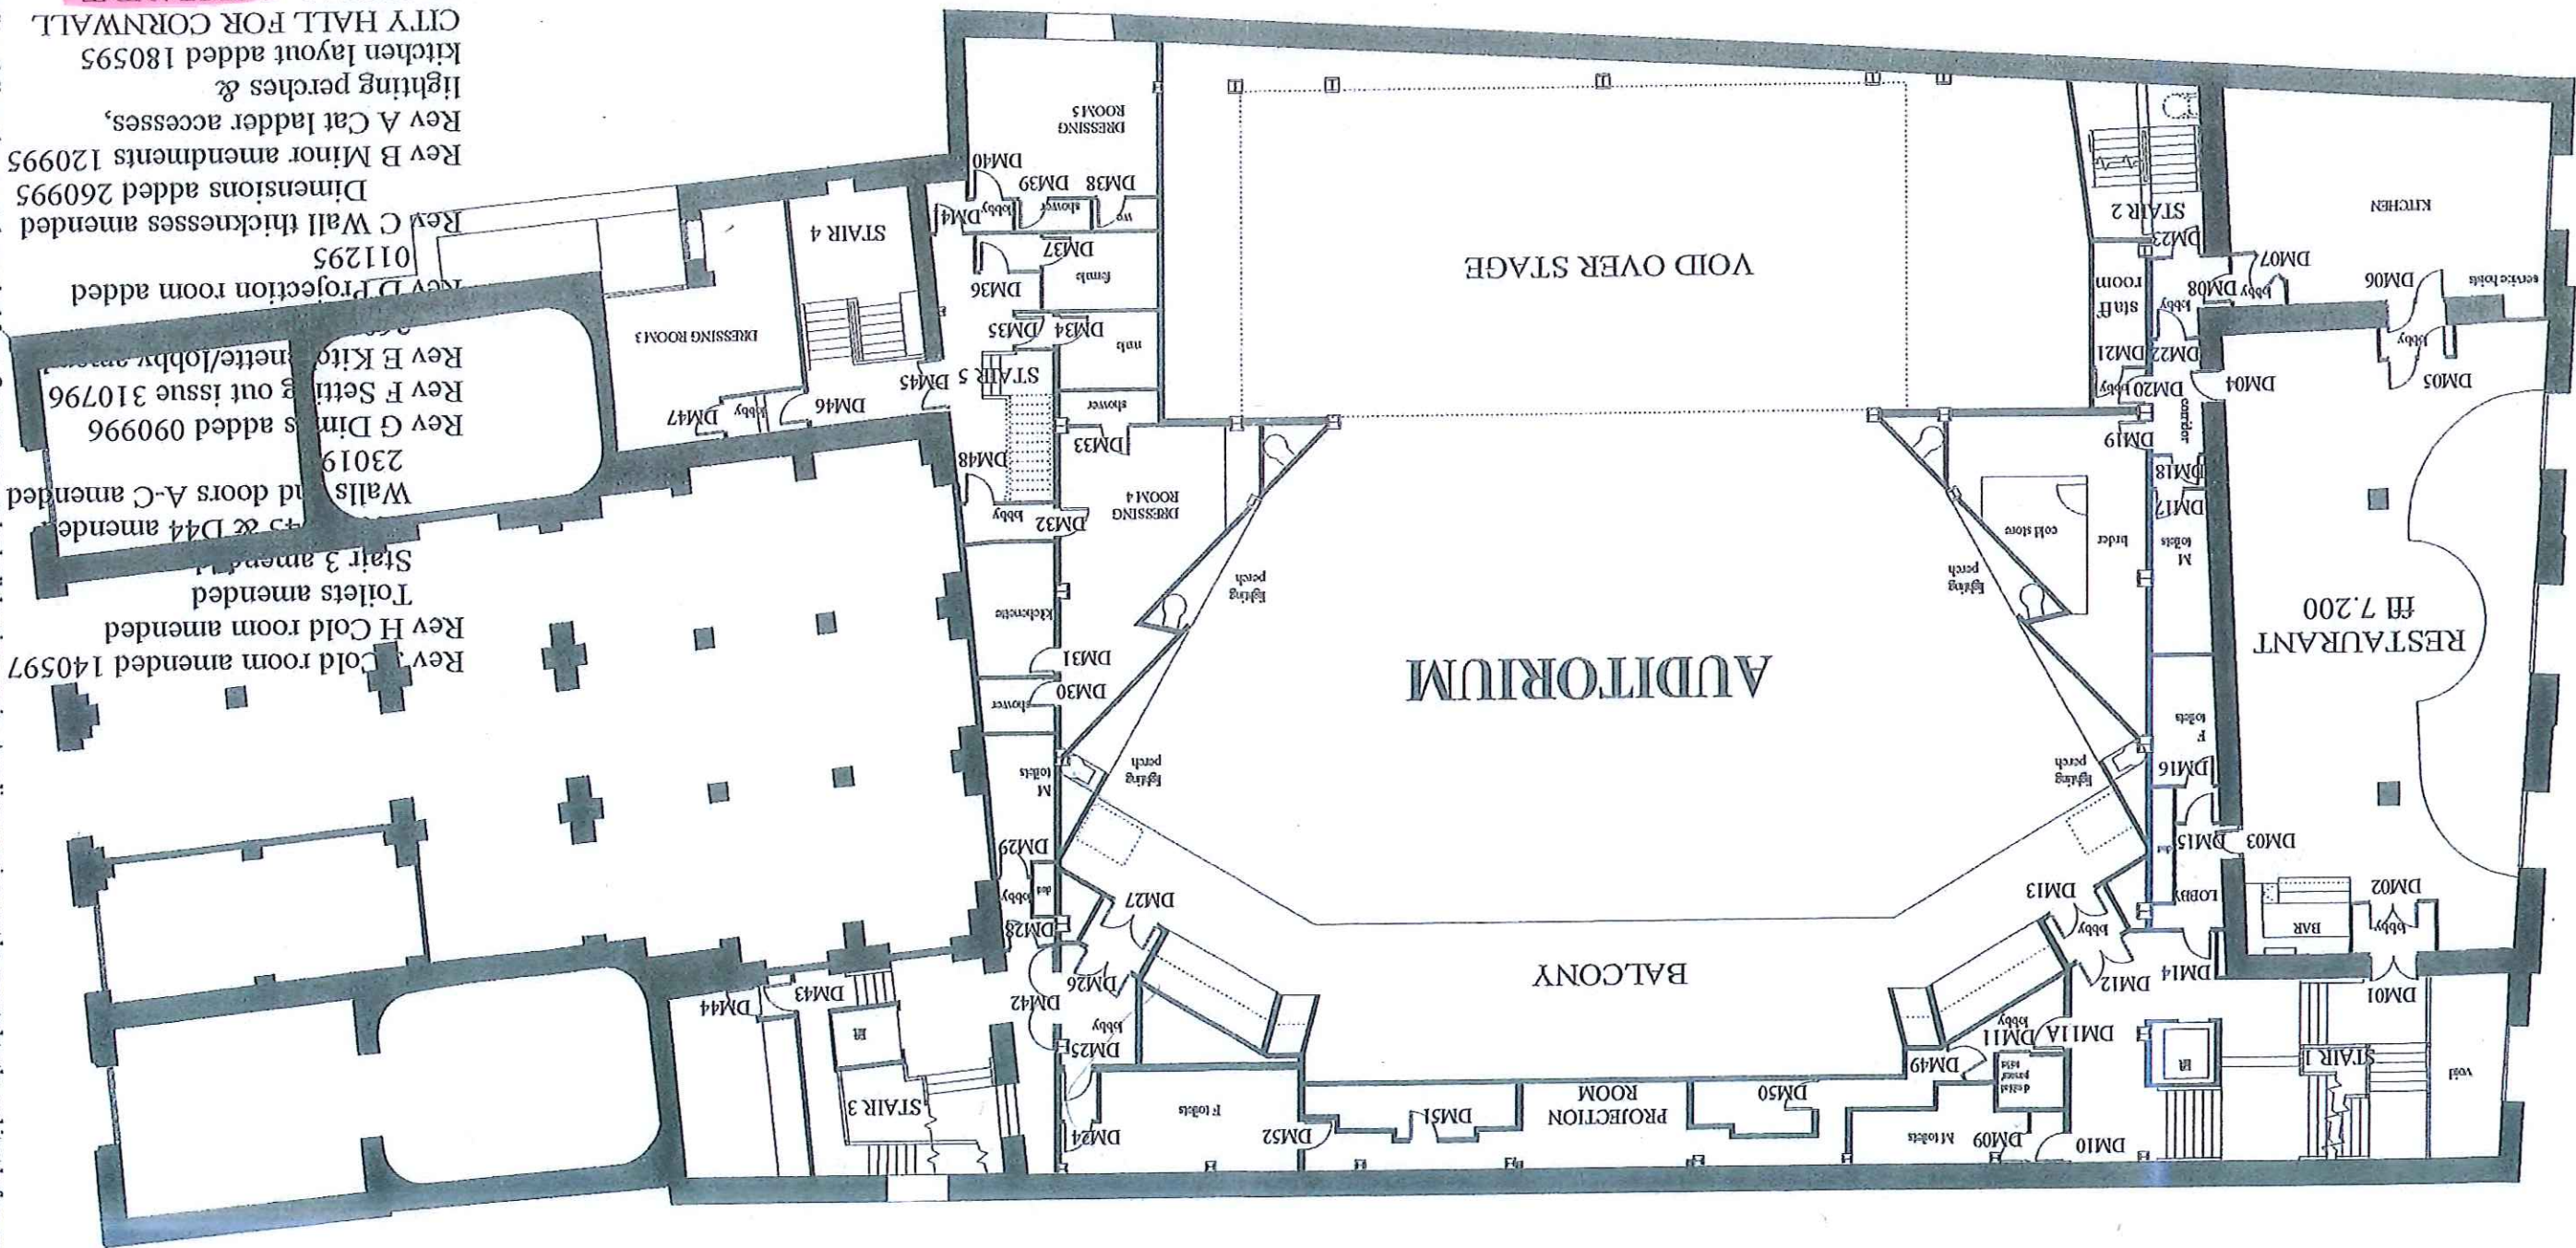



Hocking
Newton

Chattahoochee

date: 24 September 1996

dwg. no. A/L(20)2G

Scale 1:200

CONCERT

PROPOSAL - FIRST FLOOR

CITY HALL FOR CORNWALL

lighting perches added 180595

Rev A Cat ladder accesses &

Rev B Minor amendments 120995

Dimensions added 260995

Rev C Wall thicknesses amended

	Temp Escape added 250690
--	--------------------------

NEW D Back Quay walls amended

966060 030000

avout amended

Rev. F. Smith amended

Rev Gille
lobbies amended 14055

