


SECTION A-A
(1:25)

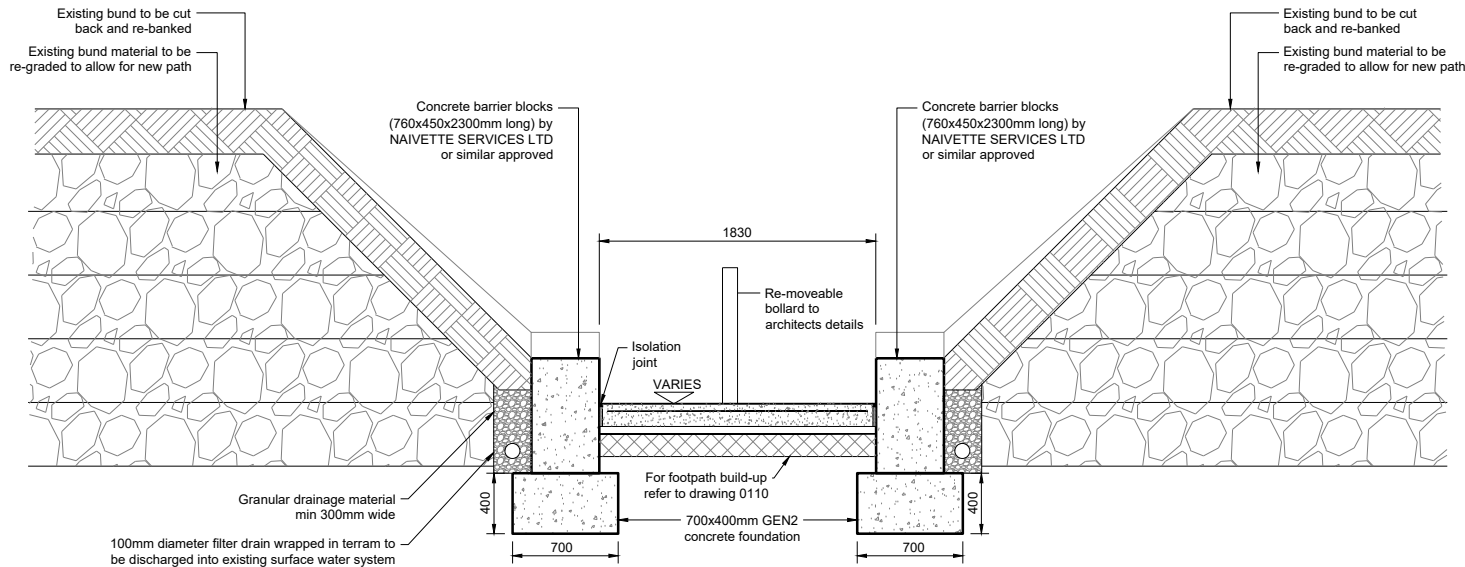

SECTION B-B
(1:25)

Notes

GENERAL

- This drawing is to be read in conjunction with all relevant Engineers and Architects drawings and with the Specification.
- For setting out refer to Architects drawings.
- All dimensions are in millimetres and levels are in metres unless noted otherwise.
- Contractor to take all relevant dimensions on site. Any discrepancies to be advised to the Engineer.
- Contractor to check/scan for services prior to construction to avoid any damage during works.

CONCRETE

- Concrete to be to the requirements of BS EN 1992-1-1:2004 and BS 8500.
- Concrete mix for foundations to be Grade GEN 3 to BS 8500 : 2015.
- Minimum cement content of 320kg/m3 and maximum free water cement ratio of 0.6.
- Concrete mix for foundations is to be designed for design sulphate class DS-1, ACEC Class AC-1 and design chemical class DC-1 to BS8500 : 2015.

HAZARDS LEADING TO UNUSUAL OR SIGNIFICANT RISKS DURING THE CONSTRUCTION PROCESS ARE IDENTIFIED ON THIS DRAWING AS:

NOTE: THE LIST BELOW IDENTIFIES CERTAIN RISKS WHICH ARE DEEMED TO BE UNUSUAL, ABNORMAL OR UNEXPECTED TO A COMPETENT CONTRACTOR CARRYING OUT WORK OF THIS NATURE BUT DOES NOT COVER ALL POSSIBLE SITUATIONS WHICH MAY BE ENCOUNTERED DURING THE CONSTRUCTION PROCESS. IT IS THEREFORE THE MAIN CONTRACTOR'S RESPONSIBILITY TO IDENTIFY ANY FURTHER RISKS/HAZARDS AND TAKE APPROPRIATE ACTION.

RISKS/HAZARDS SPECIFIC TO THIS DRAWING:

FOR TENDER - NOT FOR CONSTRUCTION

T01	Tender	AG	PP	KM	29.03.19
P01	Preliminary	AG	KM	KM	27.03.19
Rev.	Amendment	Om.	Chkd.	Appd.	Date

RAF MUSEUM, HENDON
EXISTING BUND MODIFICATIONS

Drawing

PROPOSED FOOTPATH SECTIONS

Client
RAF MUSEUM HENDON

Scott White and Hookins
Structural Engineering Civil Engineering Sustainability and BREEAM CDM Consultancy

2 Leathermarket Street, London SE1 3NH
T: +44 (0)20 8773 3131 W: www.swh.co.uk E: info@swh.co.uk

Scale at A1 - 1:25

C00034-SWH-ZZ-00-M2-S-0102 T01

Project | Originator | Zone | Level | Type | Role | Number | Rev.

DO NOT SCALE FROM THIS DRAWING