



GROUND FLOOR

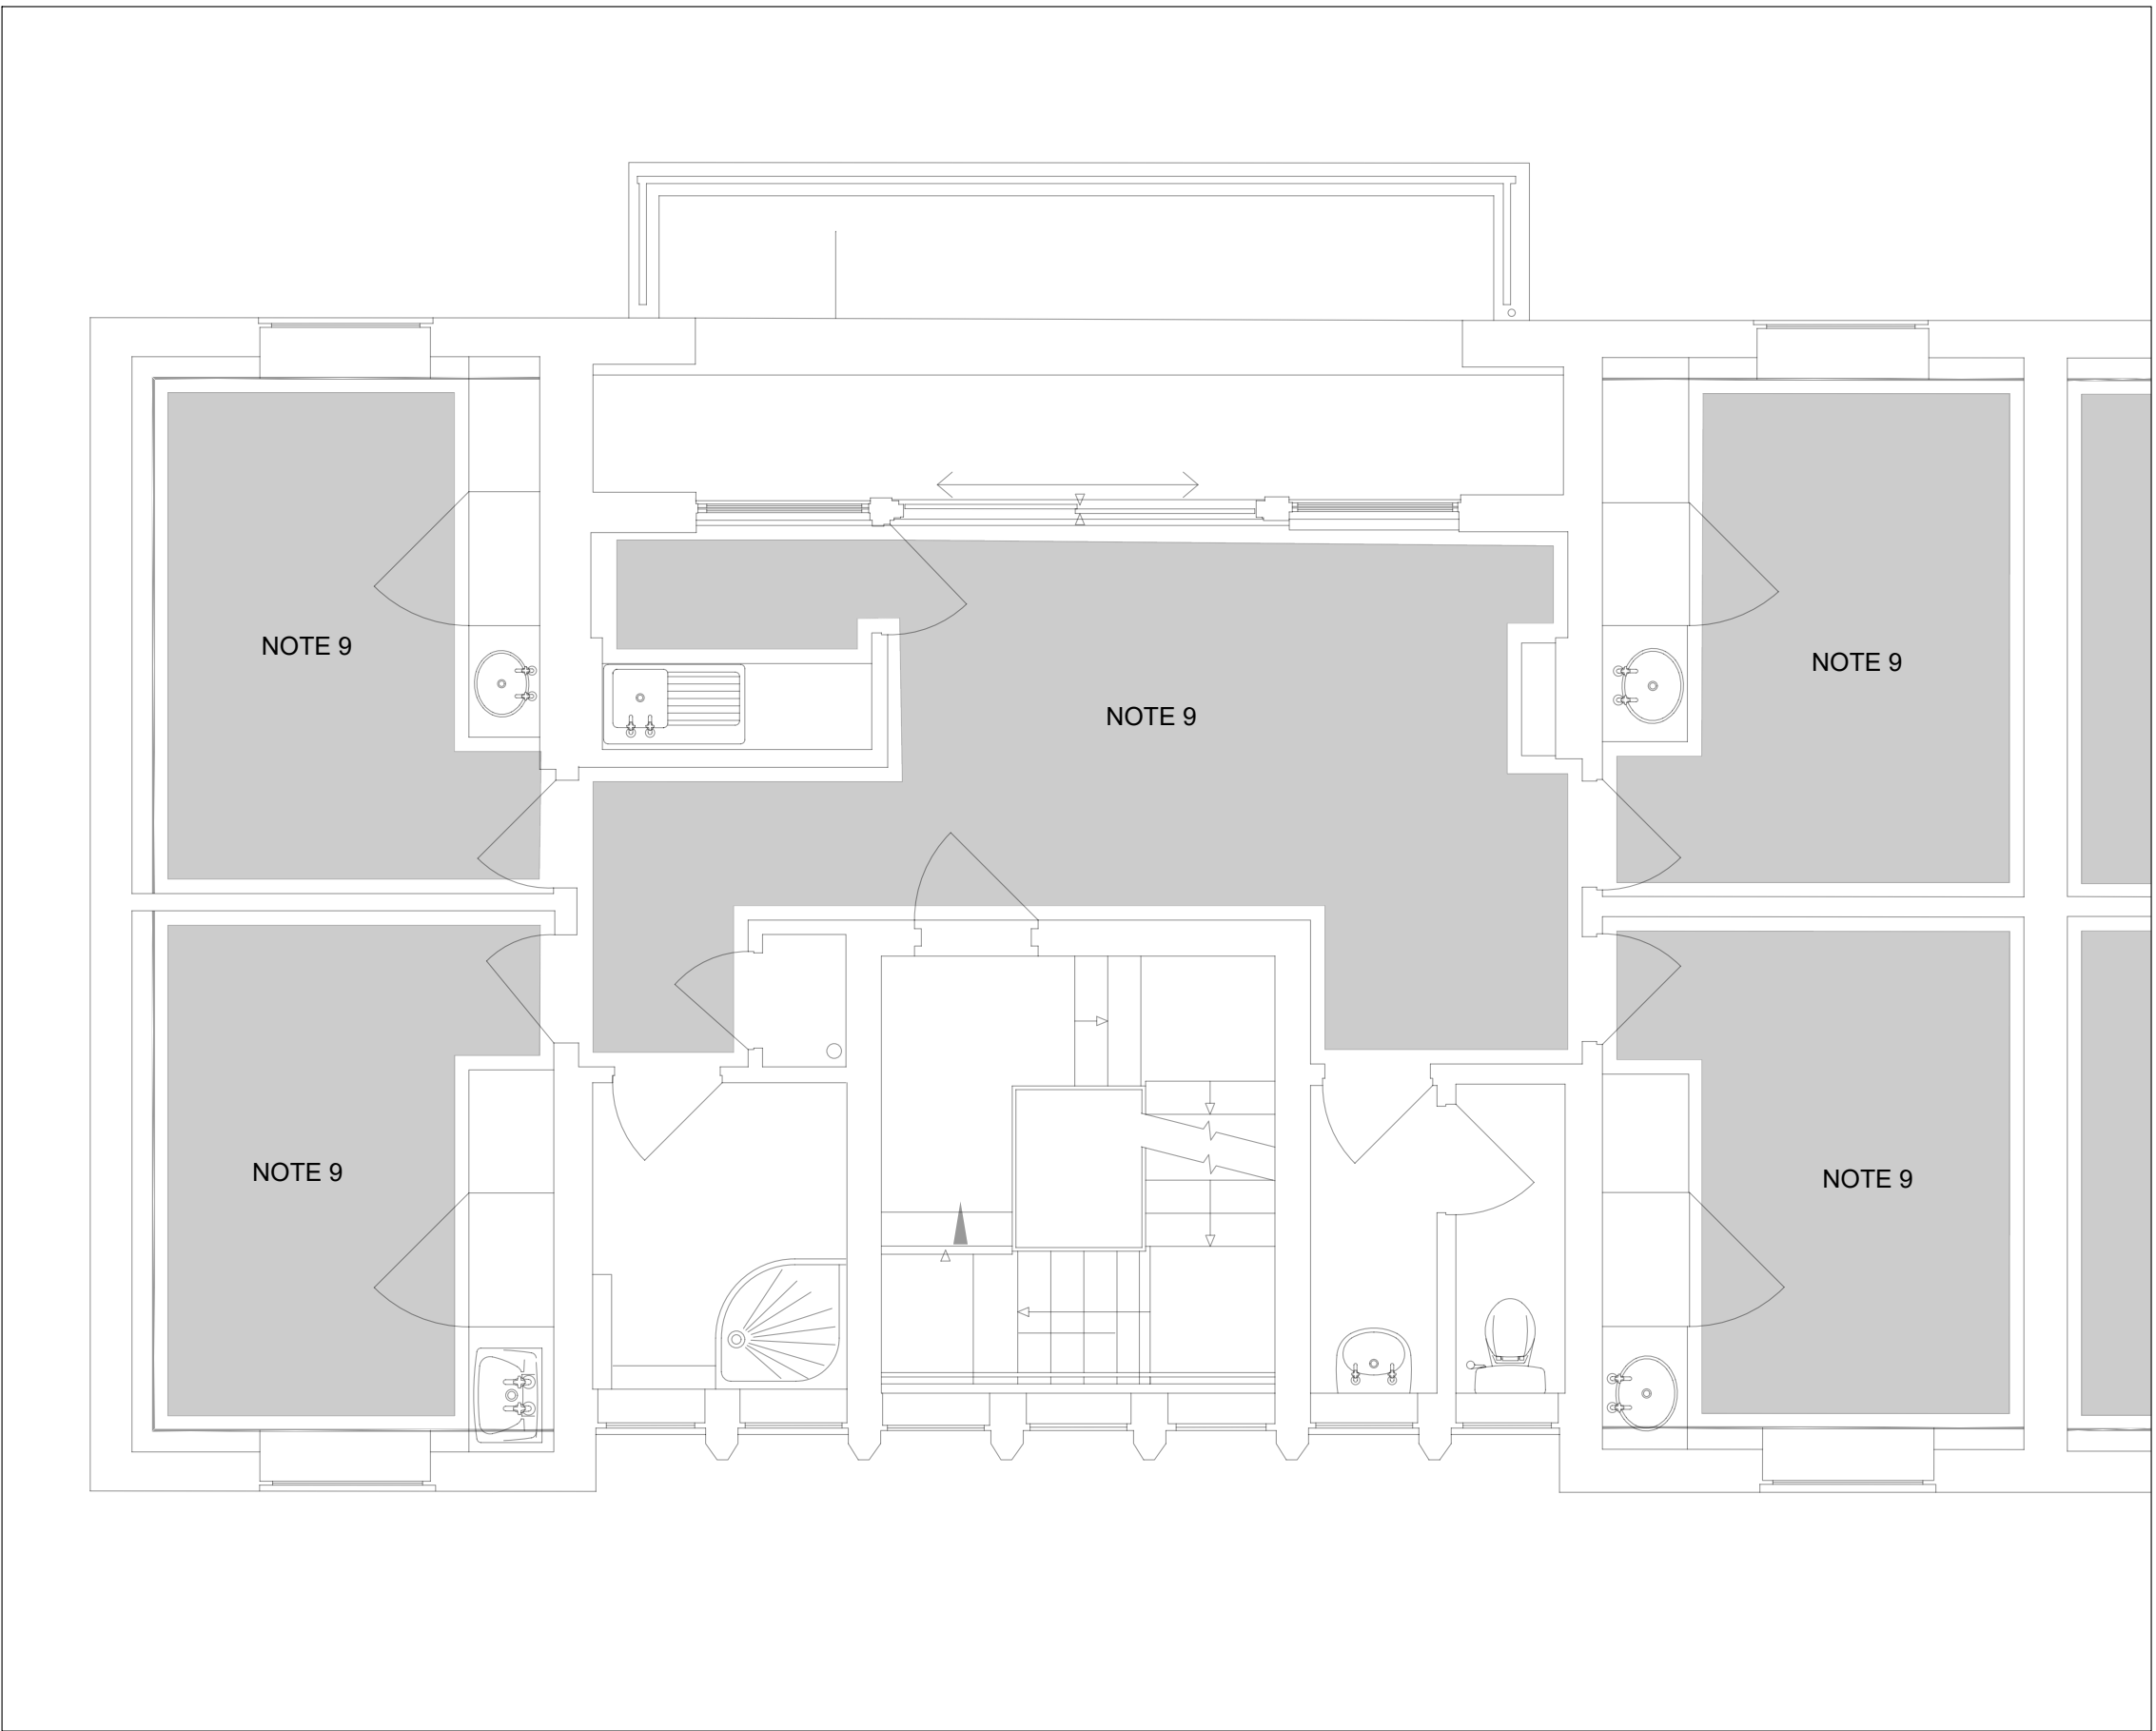

FIRST FLOOR

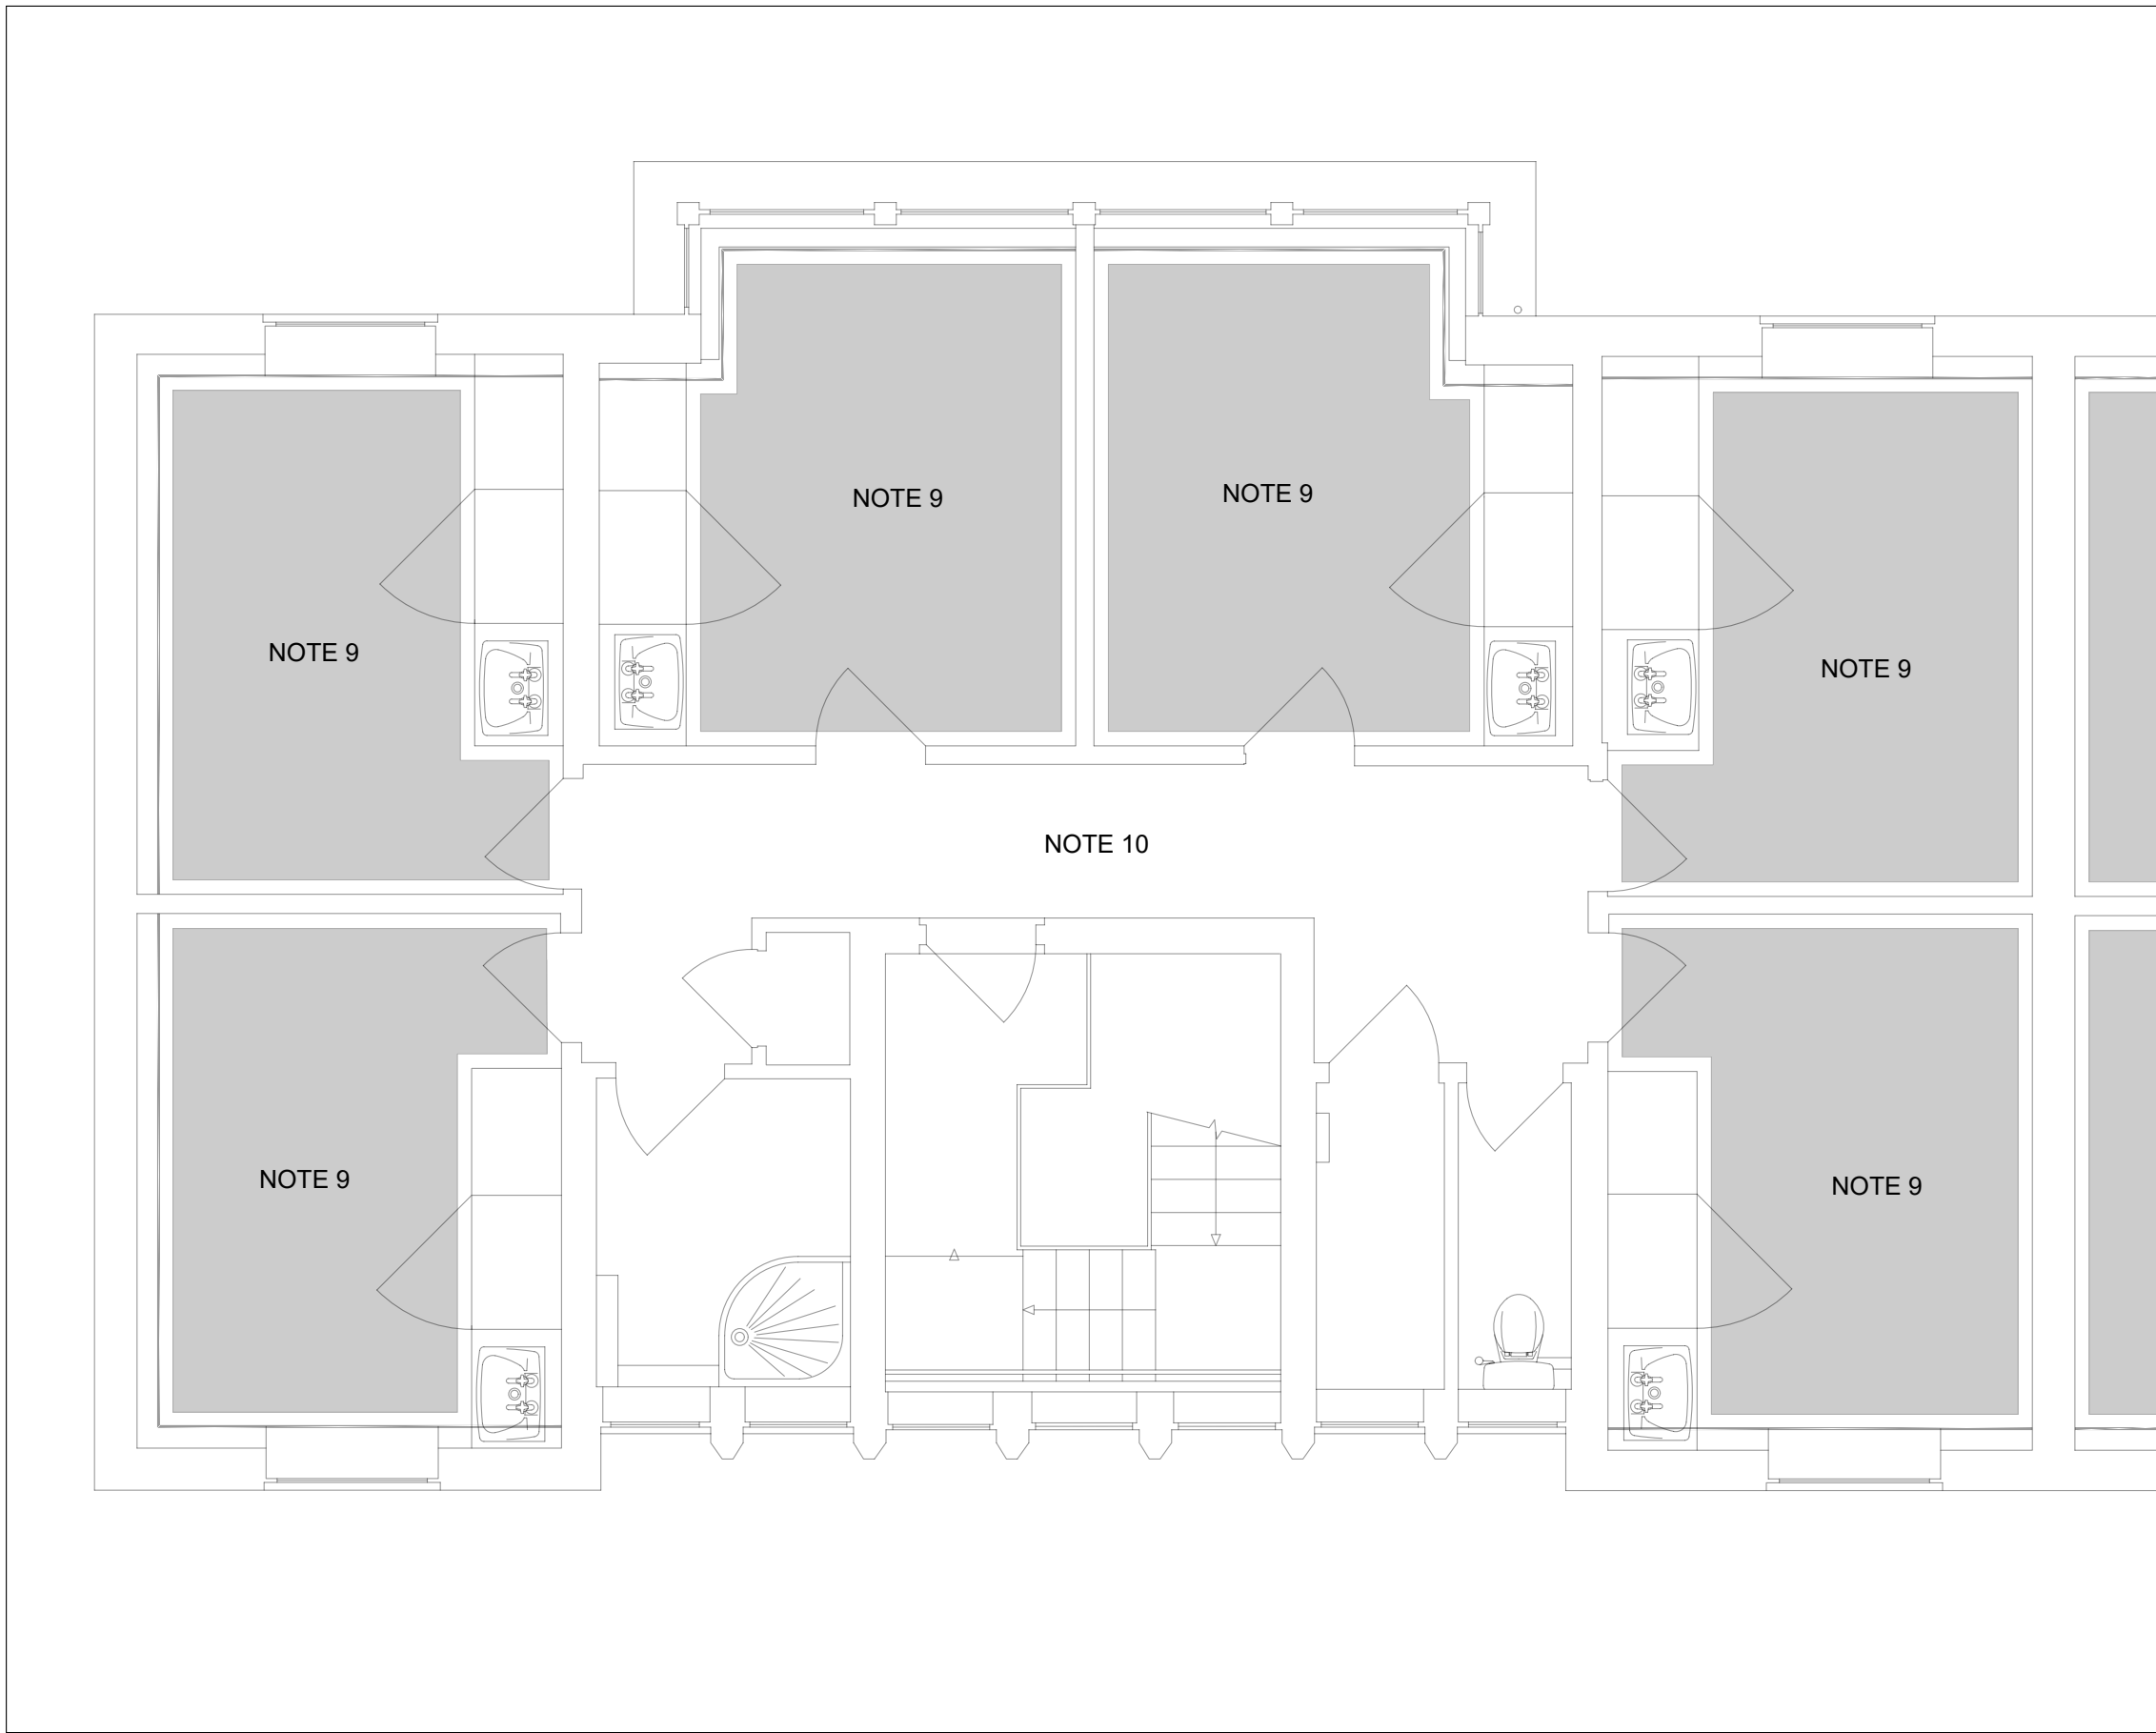

SECOND FLOOR

NOTES

1. READ THIS DRAWING IN CONJUNCTION WITH THE COVERSHEETS & SCHEDULES
2. ALL DIMENSIONS ARE IN mm
3. DO NOT SCALE FROM THIS DRAWING
4. PENETRATIONS <Ø100 NOT SHOWN
5. NOT USED
6. BOXING AROUND HIGH LEVEL PIPEWORK; FINISH TO MATCH EXISTING
7. 600x600 ACCESS PANEL AT LOW LEVEL
8. MECHANICAL CONTRACTOR IS RESPONSIBLE FOR ALL PENETRATIONS <Ø200
9. REMOVE EXISTING SCREED; REPAIR SUB-FLOOR TO CREATE A FLAT & LEVEL SURFACE; APPLY SELF-LEVELING COMPOUND WHERE FLOOR COVERING REQUIRES
10. CHASE FLOOR SCREED AS REQUIRED FOR UNDERFLOOR HEATING CIRCUITS BETWEEN MANIFOLD AND ROOMS; REPAIR TO MATCH EXISTING

LEGEND

- | | |
|--------|--|
| LTHW-F | Low Temperature Heating Water - Flow |
| LTHW-R | Low Temperature Heating Water - Return |
| GWS | Gray Water Services |
| BCWS | Boosted Cold Water Service |
| MCWS | Mains Cold Water Service |
| HWS | Hot Water Service |
| HWS-R | Hot Water Service - Return |
| DRN | Drain |
| DRN-CR | Drain - Chemical Resistant |
| GAS | Natural Gas |
| ACR | Air-conditioning/Refrigeration |
| ----- | Control Link |
| AP | Access Panel |
| DG | Door Grille |
| DG-FR | Door Grille - Fire Rated |
| EXT | Extract Air |
| EXH | Exhaust Air |
| FD | Fire Damper |
| FFL | Finished Floor Level |
| FSD | Fire & Smoke Damper |
| ID | Iris Damper |
| OA | Outside Air |
| OBD | Opposed Blade Damper |
| SA | Supply Air |
| SBD | Single Blade Damper |
| UFH | Under Floor Heating |

Rev	Description	Date
T00	For Tender	23/10/30

Client	Bedford College
Site	Shuttleworth College Old Warden Park Biggleswade SG18 9DX
Project	PSDS3b

 www.pandaces.co.uk T: 01908 991130	
Drawing Title	Milner Hall BWIC
Drawing Ref	02-15 M-LX-10
Revision	Date
T00	2023/10/30
Scale	Status
1:50 at A1	For Tender