


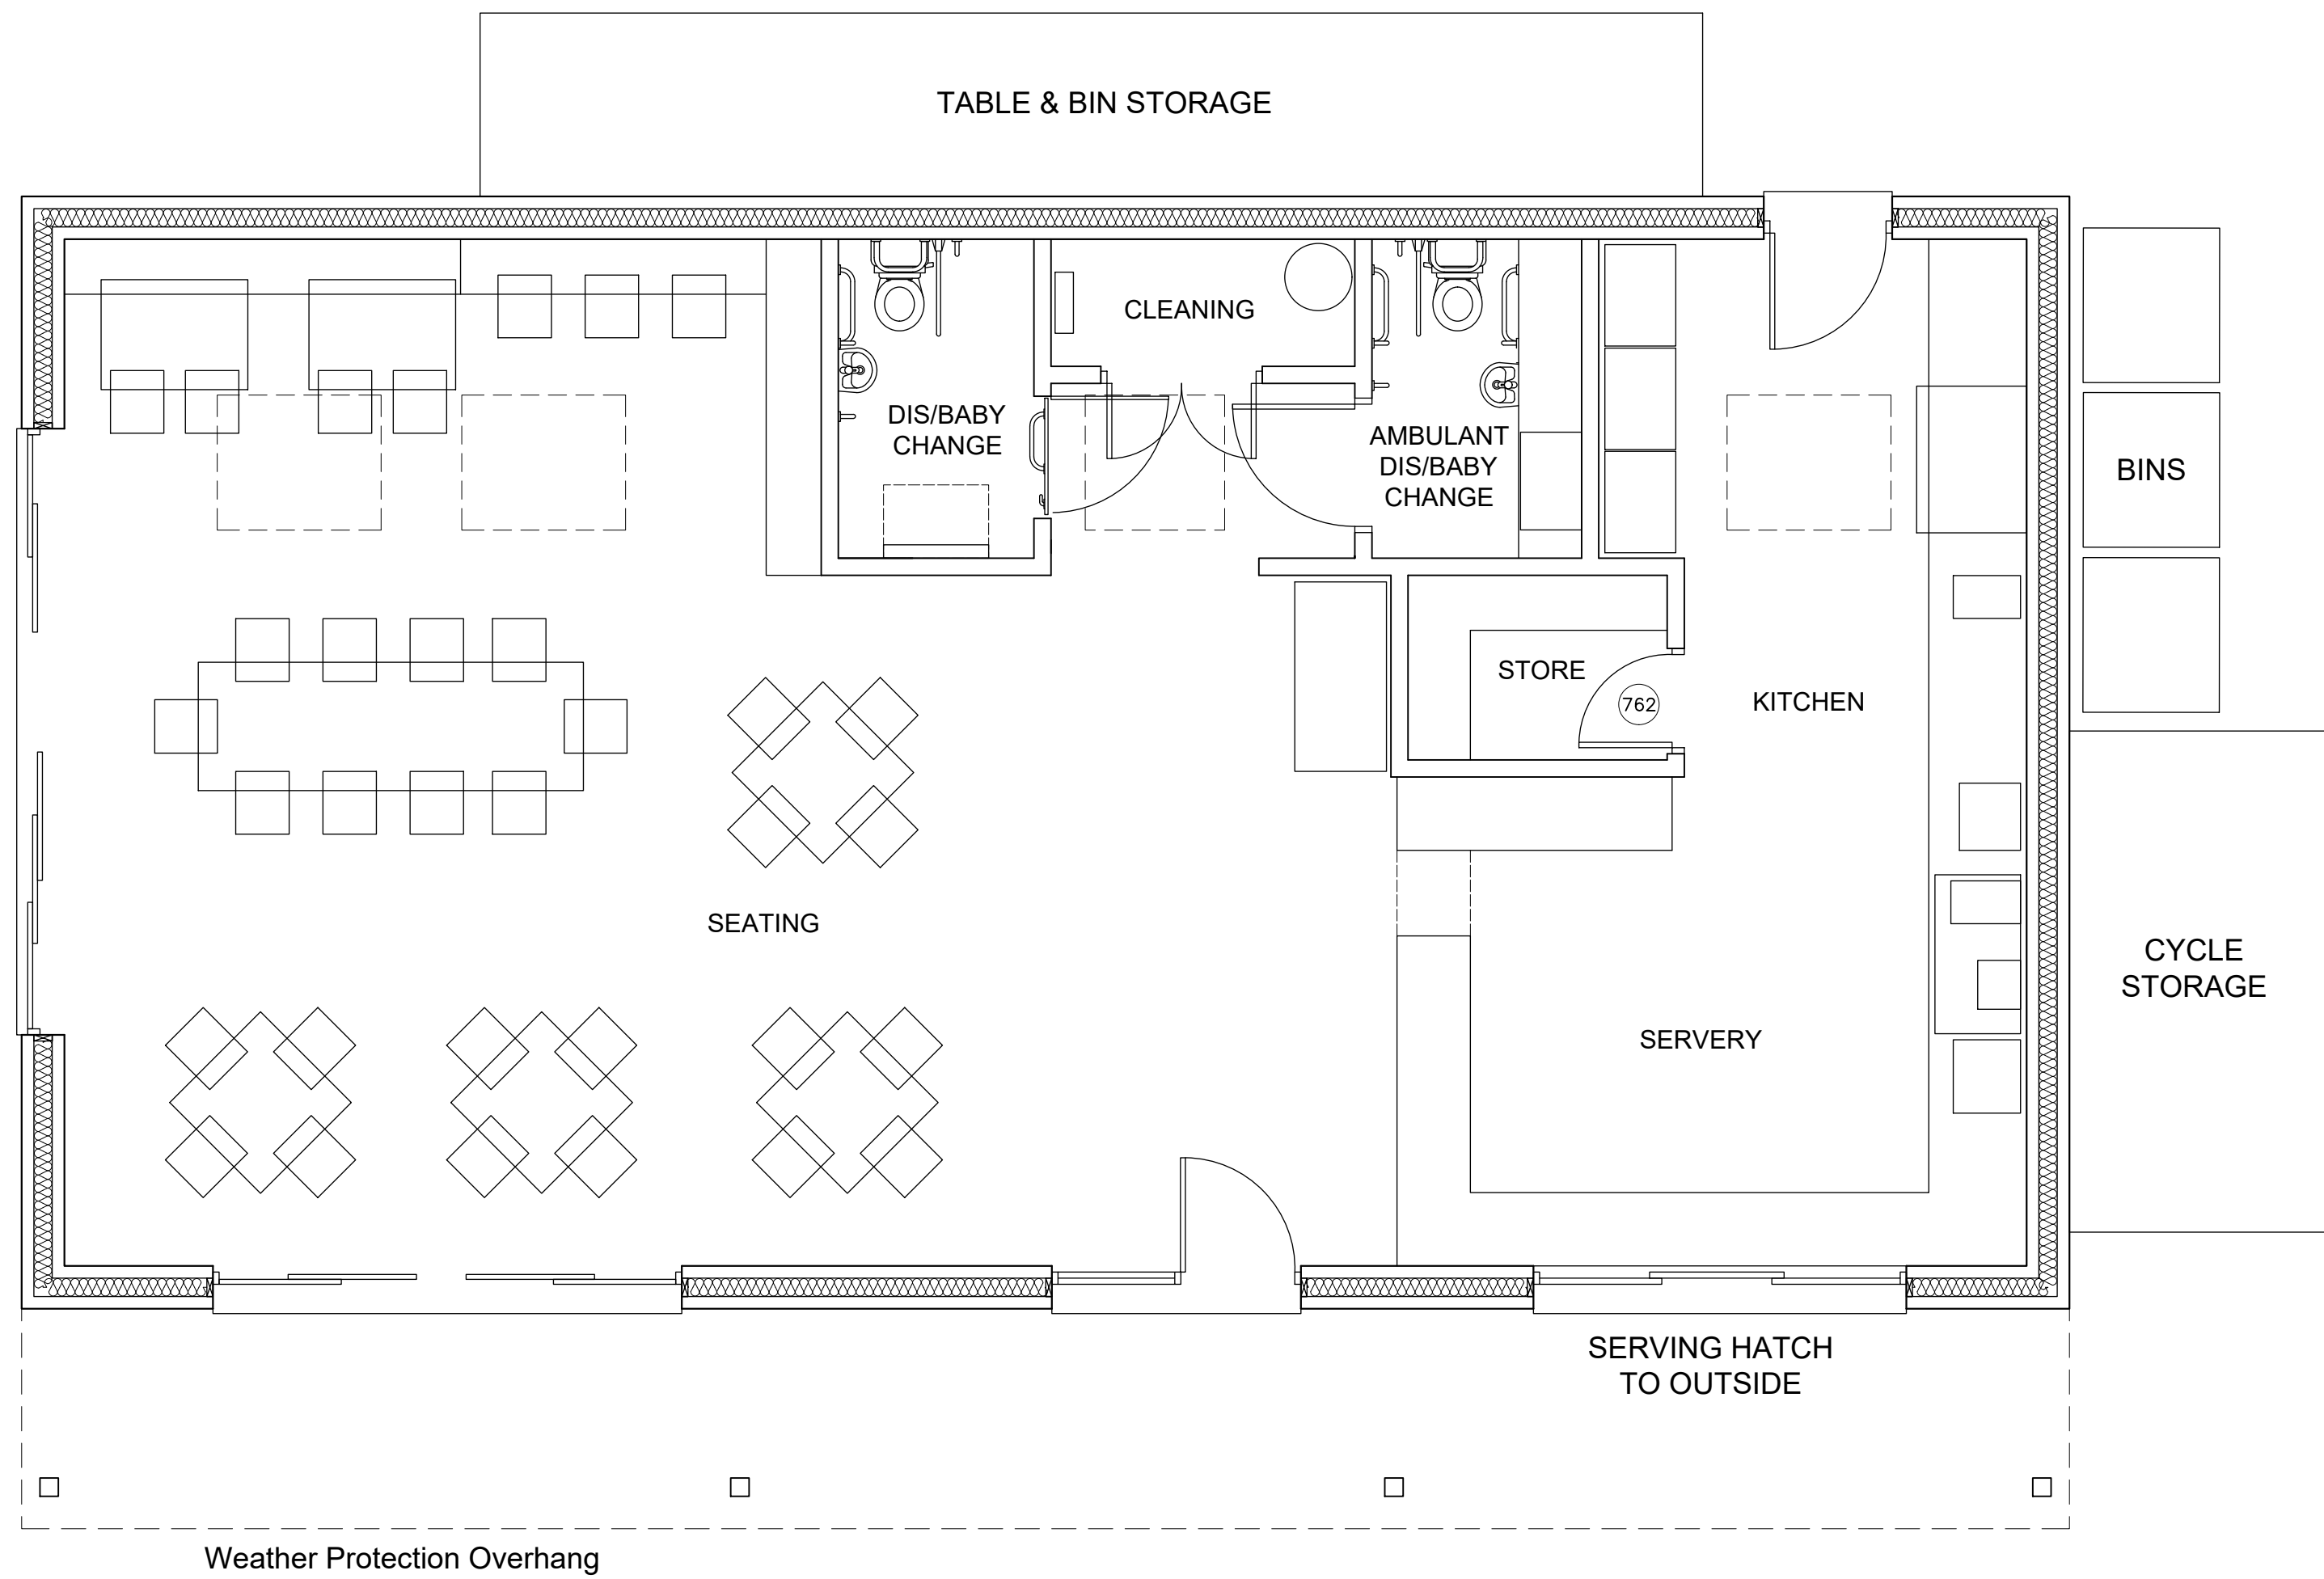

PROPOSED PLAN

Scale — 1 : 50

GENERAL NOTES

Figured dimensions only to be taken from this drawing
Do not scale. If in doubt ask.

© Copyright solely on design and information contained in this drawing

No.	Revision/Issue	Date
-----	----------------	------

Client Name
Eckington Parish Council

Project Name
RECREATIONAL GROUNDS

Project Address
**STEAD STREET
ECKINGTON
SHEFFIELD**

Drawing Title
Proposed Cafe Plan

Drawn By CR	Checked By TJ
-----------------------	-------------------------

Office Ref
24.011/ParishCouncil/SteadStreet

Project Number 24.011	Drawing Number PL05C
Date 13.05.2024	
Scale 1:50@A2	

**JENKINS
VEITCH
NOLAN**

Applaby House
Unit 13 Ravenshorn Way
Renishaw, Sheffield S21 3WY
T: 01246 432 338
F: 01246 436 794
E: info@jvnarchitecture.com