


210-01 NORTH ELEVATION - PROPOSED 1:100@ A1

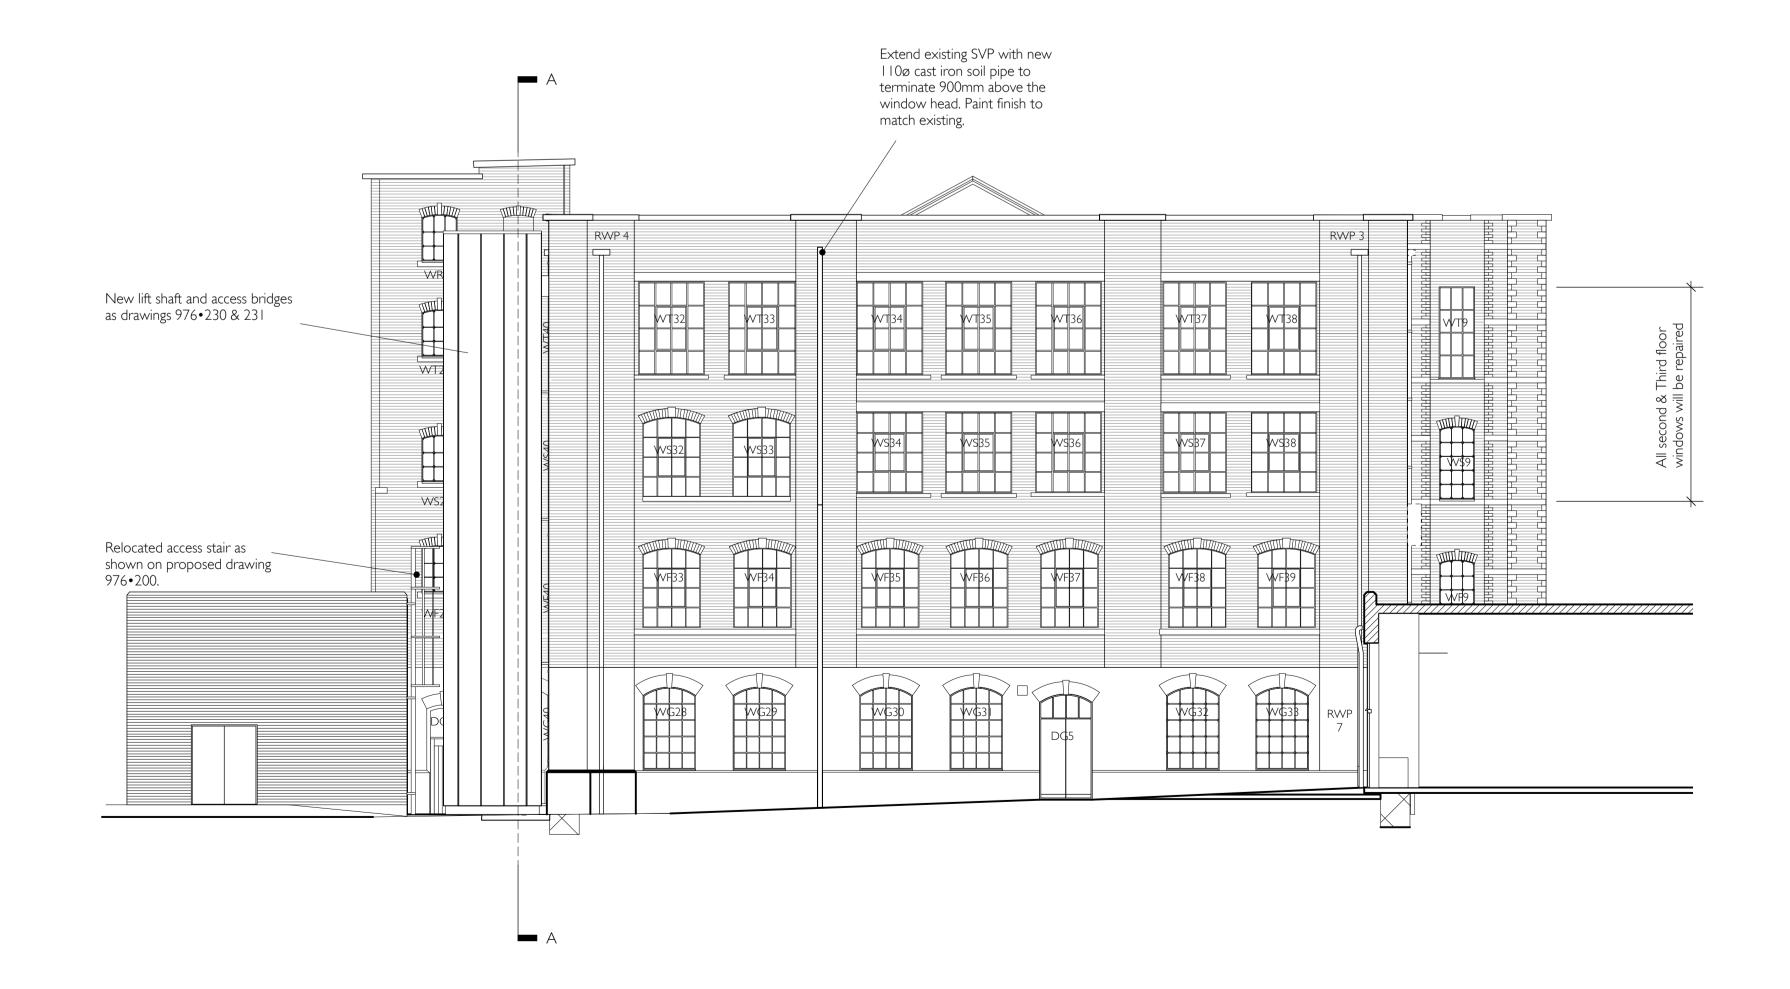

Rev B: 08/02/2017 Detail and notes added to show proposed presentation of mill building within shopping centre. DS5 and DT5 doors retained.

Detail and notes added to show proposed presentation of mill building within shopping centre

Initial Issue : 29 / 06 / 2016

Rev A: 23/11/2016

976 / 210B

Trowbridge Museum Redevelopment The Shires, Court Street, Trowbridge Wilts. BA14 8AT

for Trowbridge Town Council NORTH & WEST ELEVATIONS

PROPOSED 1:100 @ A1 June 2016 ARCHITECTON

The Wool Hall 12 St Thomas Street Bristol BS I 6JJ

> t 0117 9105200 f 0117 9260221 e info@architecton.co.uk