







- BHJ01 JULY 2024 15m PROPOSED BOREHOLE LOCATIONS
- TPJ01 JULY 2024 PROPOSED TRIALPIT LOCATIONS

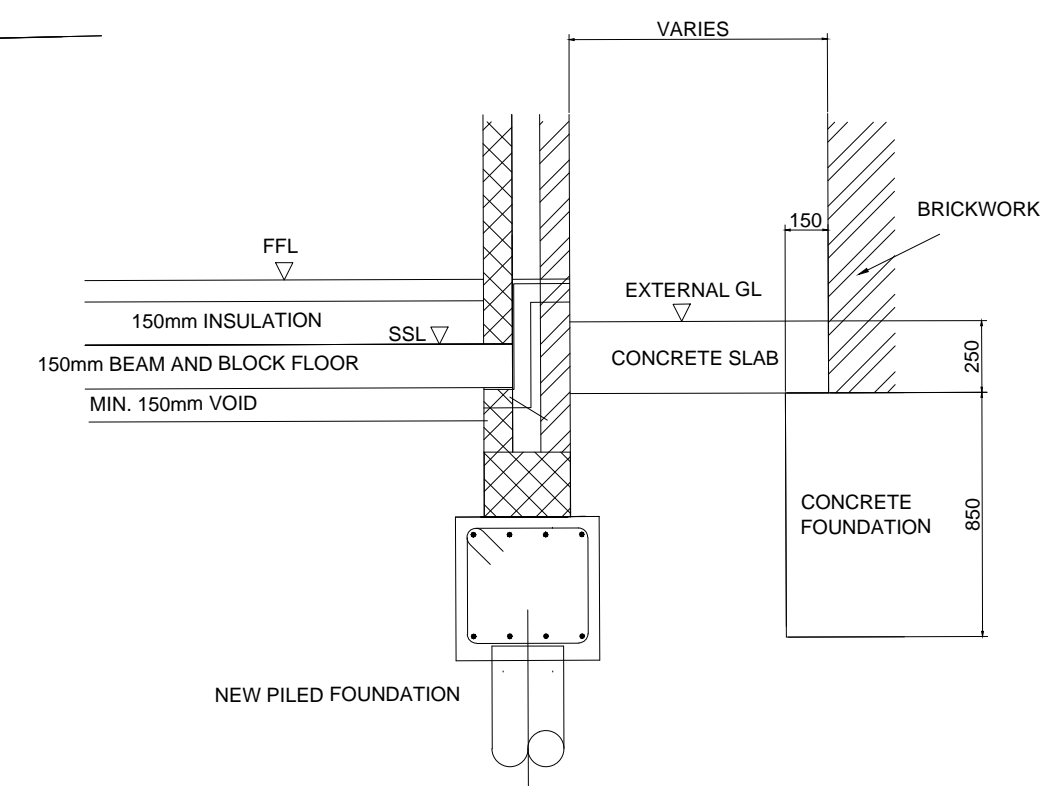

SECTION BB

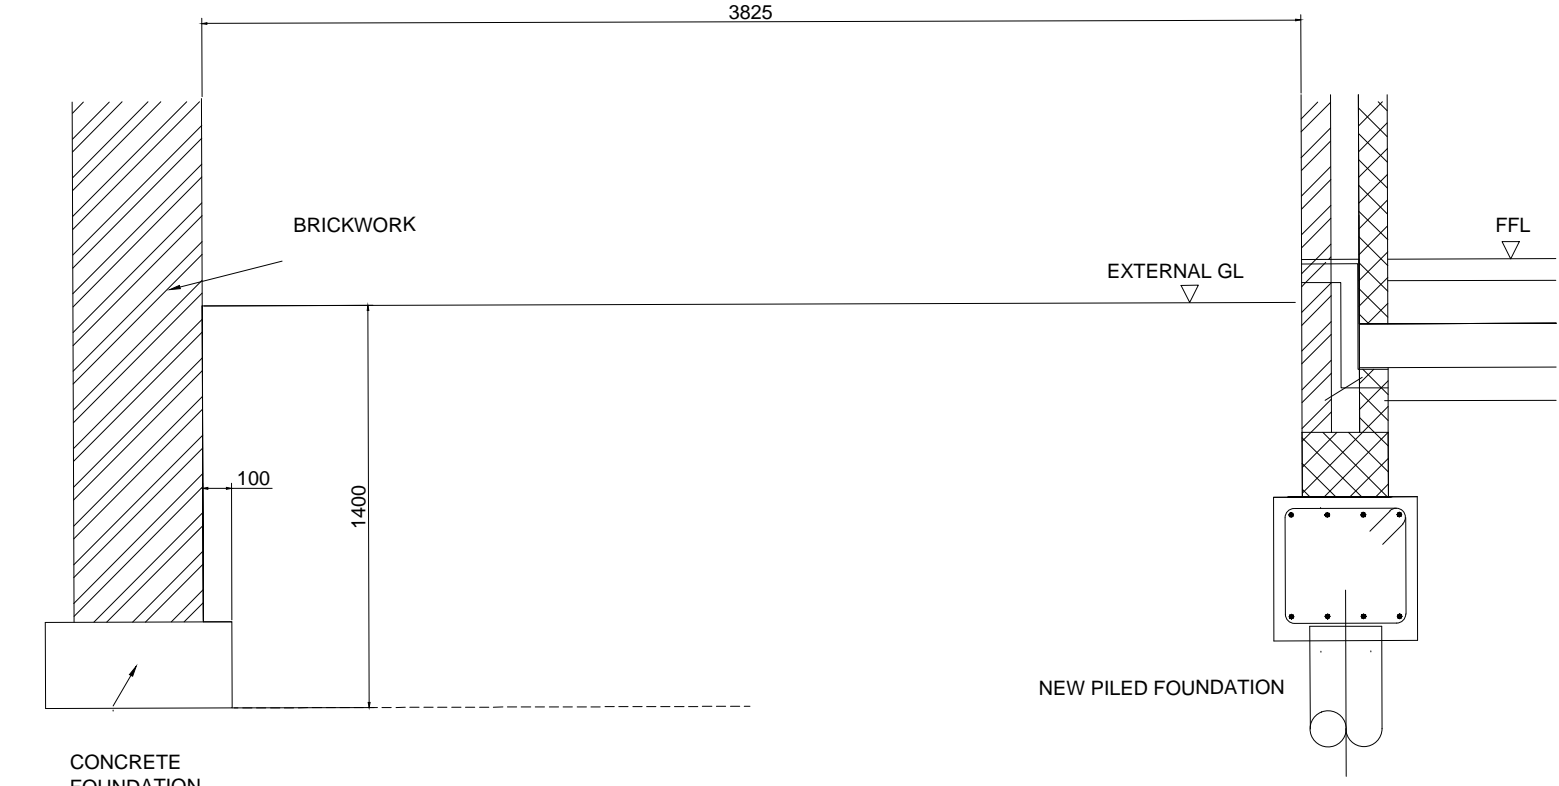

SECTION CC

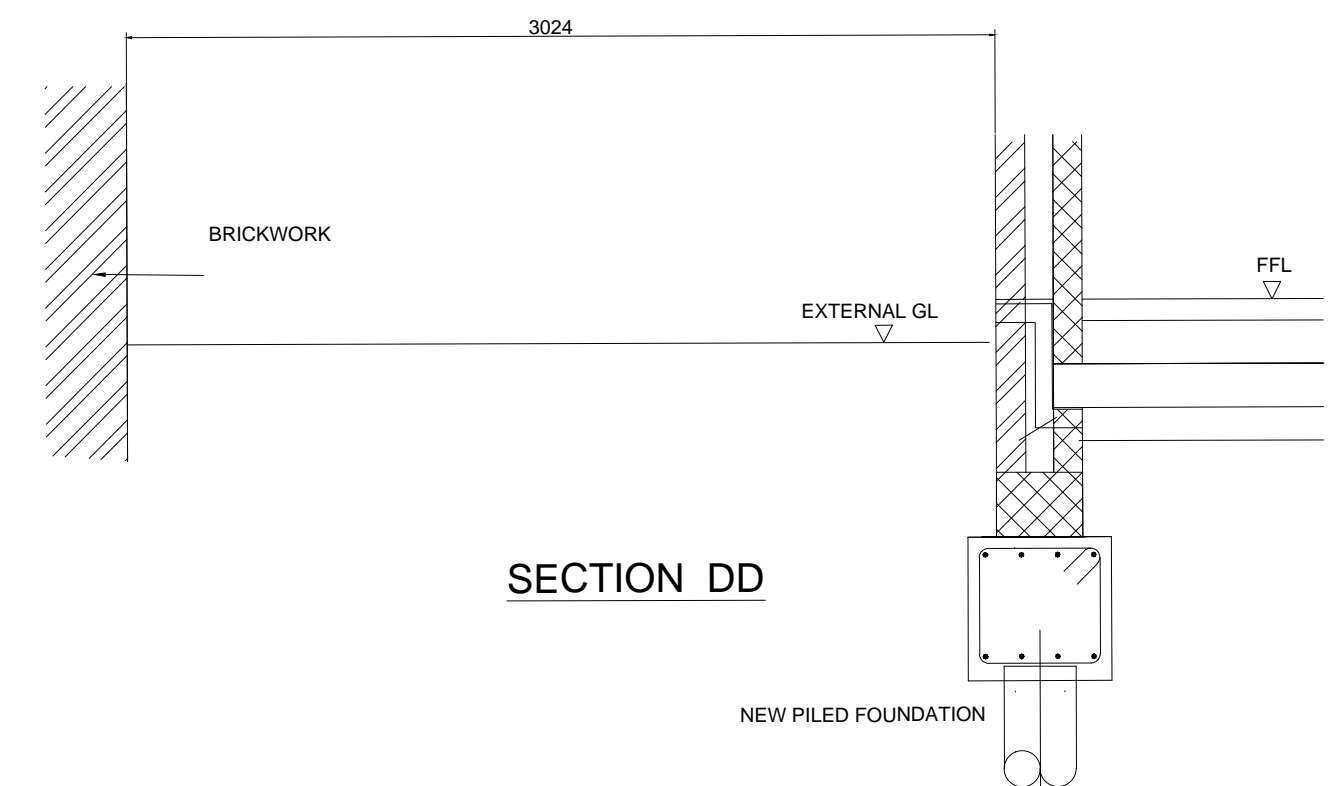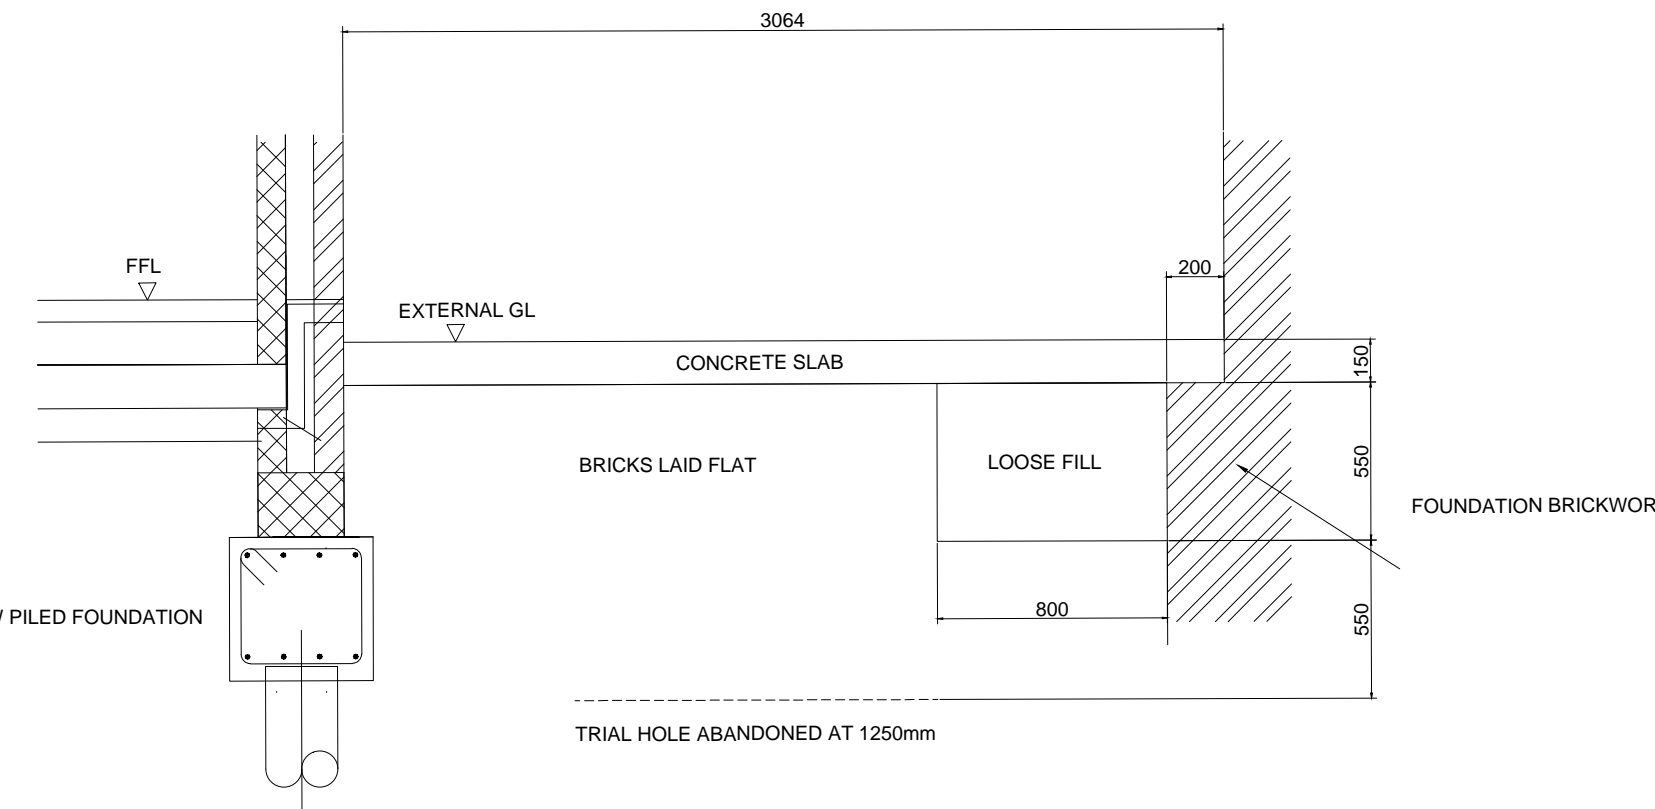

SECTION DD

0m12.5m25m

1:250 scale bar

SITE LOCATION

BOOTH STREET,  
STOKE ON TRENT

EASTINGS:  
NORTHINGS:

EXISTING BUILDINGS  
TO BE DEMOLISHED

PREVIOUSLY DEMOLISHED  
BUILDING FOUNDATIONS

PROPOSED FOUNDATIONS  
WITHIN 6m OF ADJACENT  
OFF SITE STRUCTURE

SITE BOUNDARY

TP01

TRIAL PIT LOCATION

WS01

WINDOW SAMPLE  
LOCATION

PATRICK PARSONS REPORT DATED 26.01.24  
REF: BSS-PPC-00-XX-RP-G-0012/HA/12096/GI

BH01

BORE HOLE LOCATION

WINDOW SAMPLE  
LOCATION

WARDELL ARMSTRONG REPORT DATED JAN 2021  
REF: ST17949

C	21.06.24	FURTHER TESTING ADDED
B	05.06.24	BURIED STRUCTURES ADDED
A	03.05.24	SITE LAYOUT REVISED
REV.	DATE	DESCRIPTION

CLIENT

STOKE CITY COUNCIL

Carley  
Daines and  
Partners Limited

Consulting Civil and Structural Engineers

11 Bridgewater Road Walkden  
Worsley Manchester M28 3JE  
Tel 0161 799 2720 Fax 0161 790 3474  
E-mail mail@carleydaines.co.uk

TITLE

BOOTH STREET  
STOKE ON TRENT

SITE CONSTRAINTS PLAN

Drawn	M.HOLE	Checked
Date	01/05/24	Date

Scale1:250 @ A1

Drawing No.24-B-12710-1

C