


This drawing is copyright and may not be altered, traced, copied, photographed or used for any purpose other than that for which it is issued without written permission from Meiloci Landscape Architects. Do not scale for construction purposes. Figured dimensions shall have precedence over scaled dimensions. Any discrepancies should be reported to the Landscape Architect. All trees and hedgerows are to be protected in accordance with BS5837 and/or Arboricultural recommendations unless instructed otherwise. To be read in conjunction with Remediation report 218767PH3. Pathways in general to follow existing contours except where noted, not exceed 1:20 gradient and be installed on a cross-fall. Paths under existing tree canopy to be built up using a no-dig root protection system.

NOTES / REVISIONS

REV	DESCRIPTION	INIT	DATE
01	TENDER ISSUE	PH	24.04.24


01  
1101

Detail Plan - Entrance node  
Scale 1:100

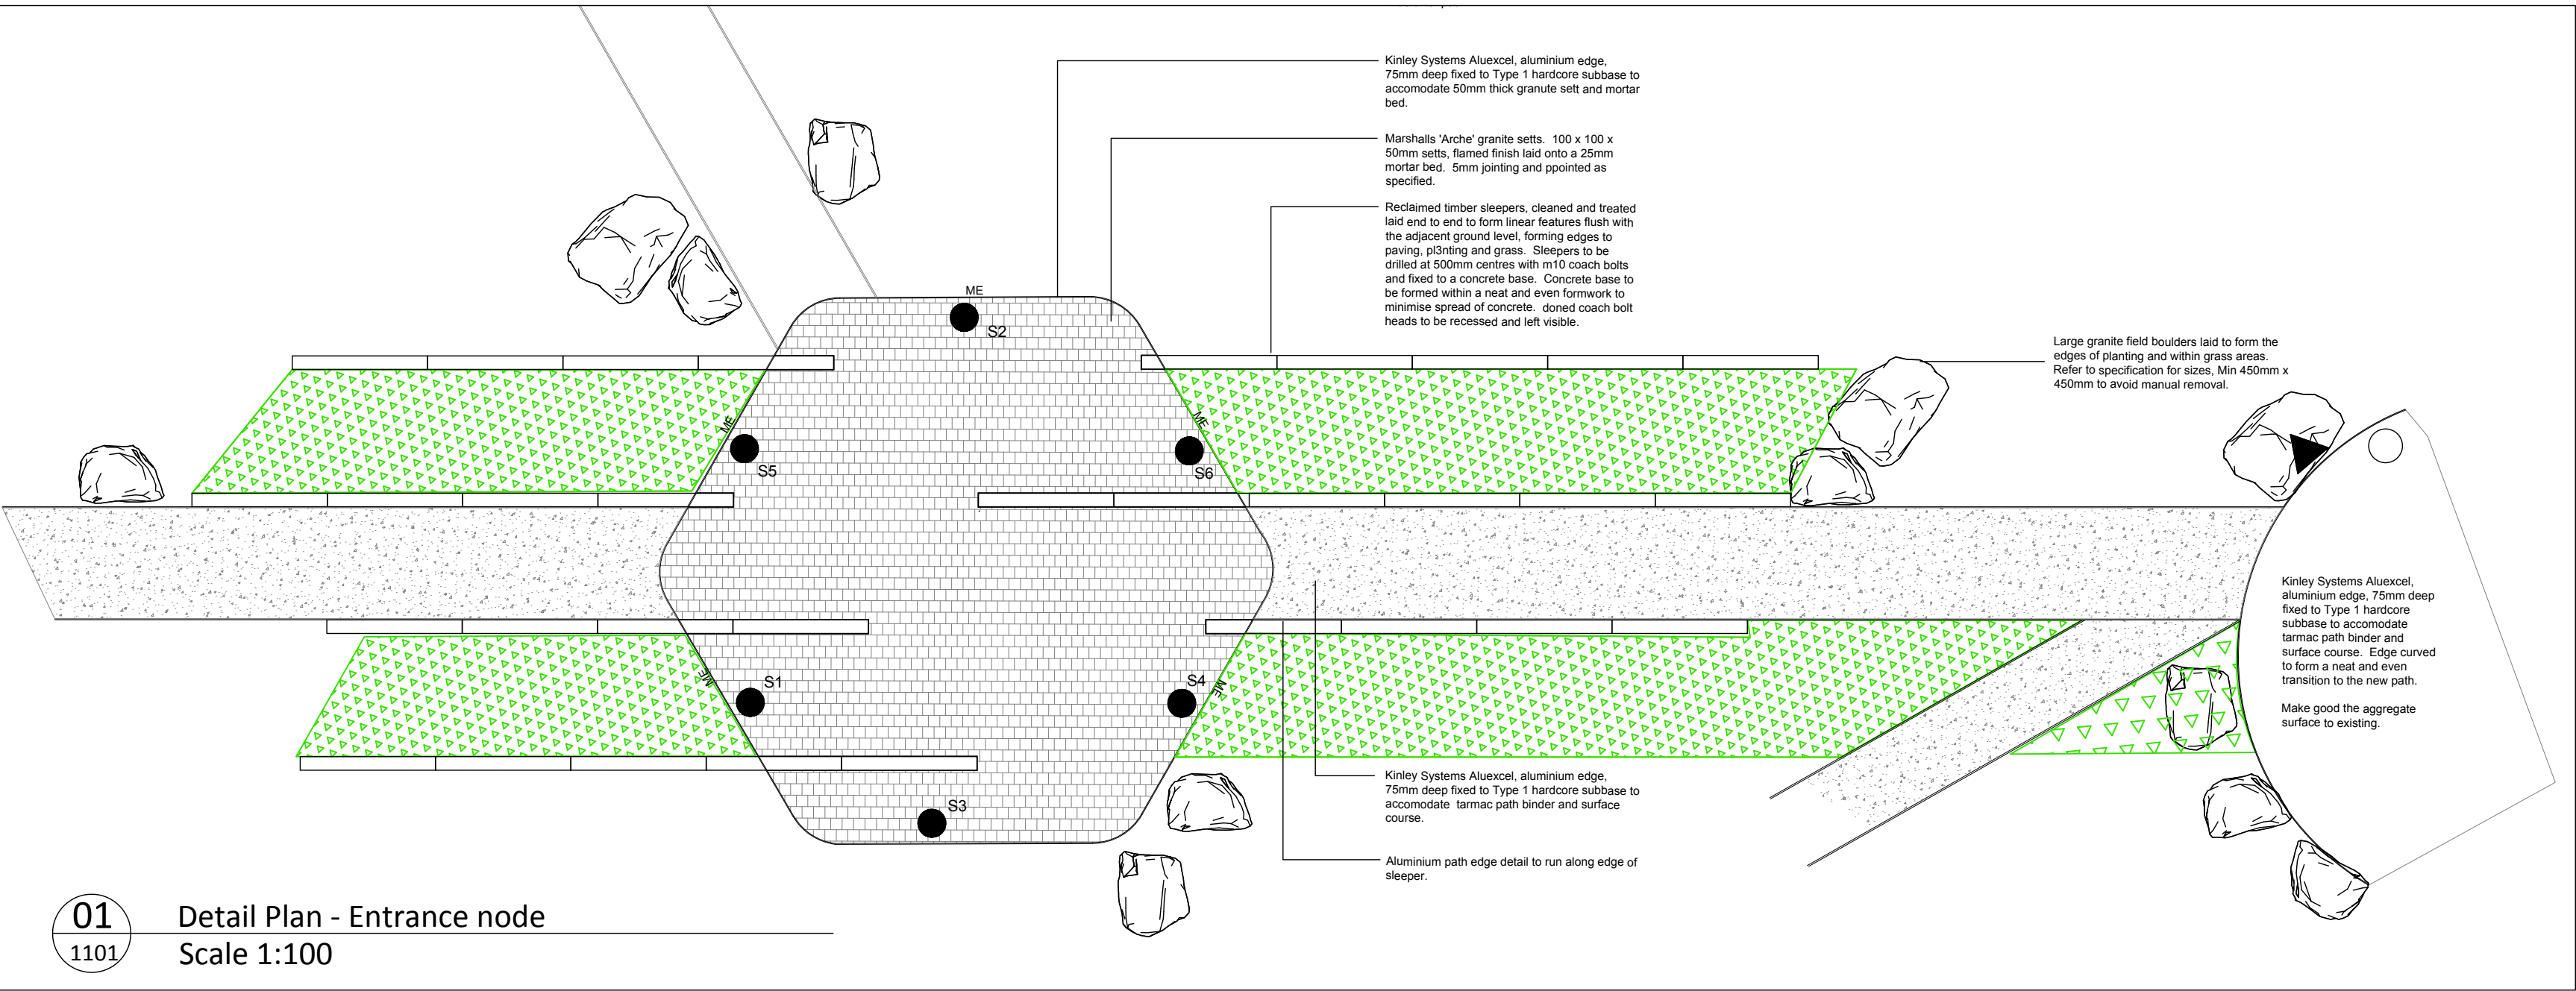


02  
1101

Detail Plan - Entrance node\_Hard Landscape  
Scale 1:25

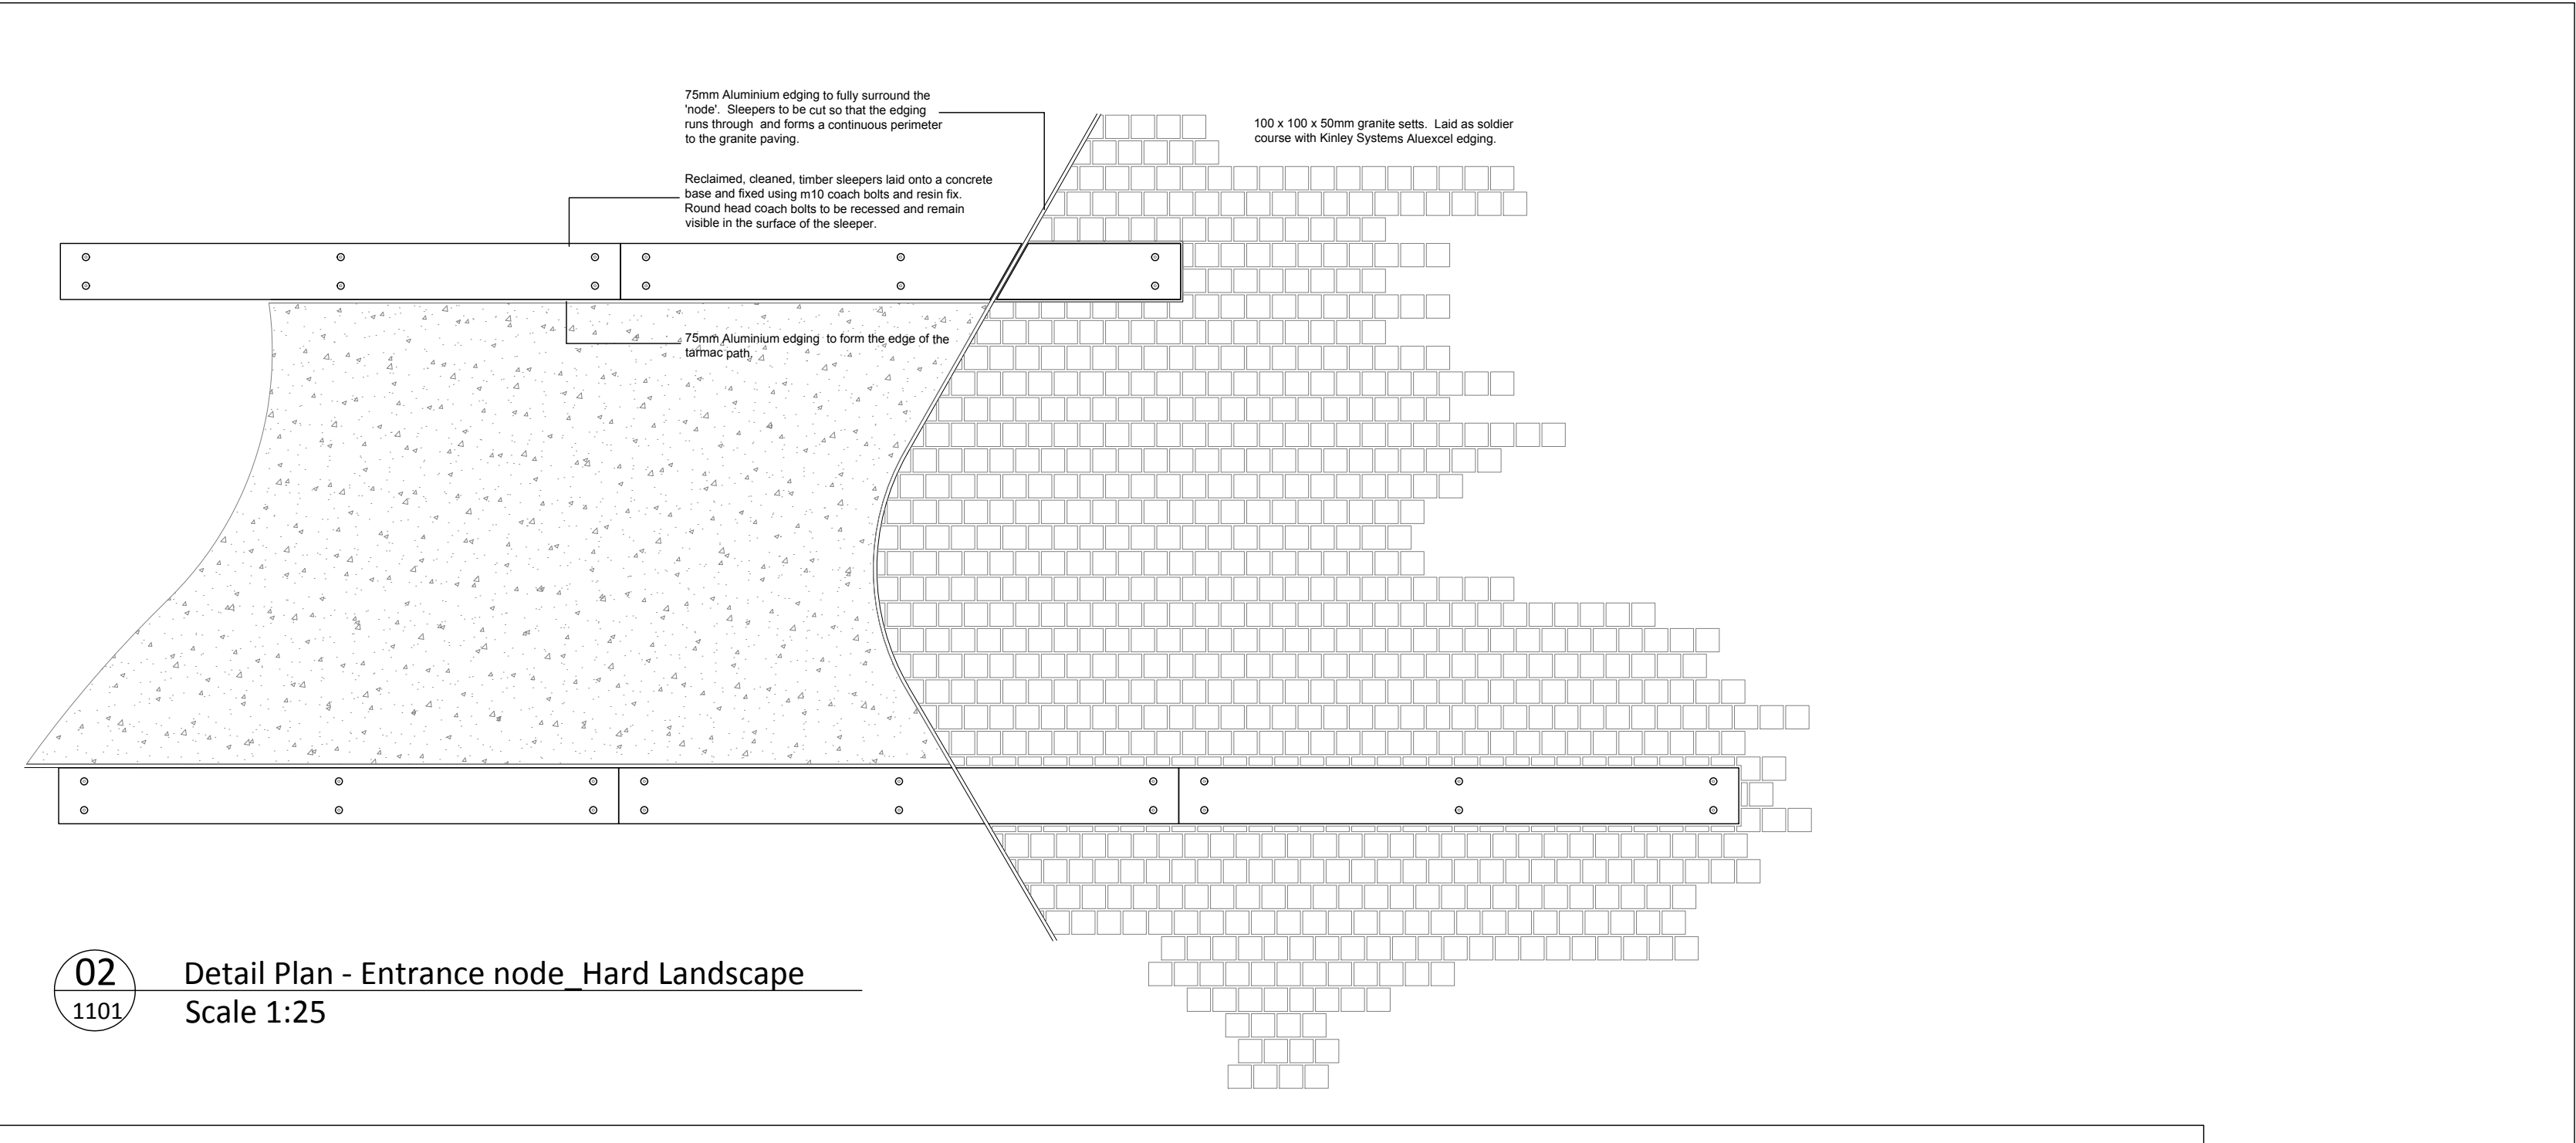


03  
1101

Section- Entrance node\_Hard Landscape  
Scale 1:25

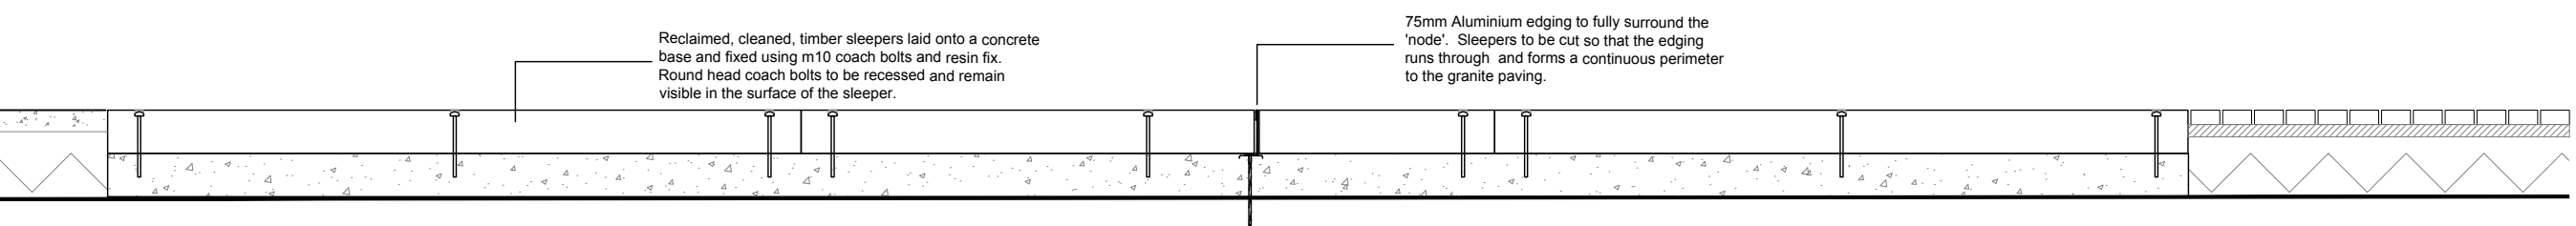


04  
1101

Section 02- Entrance node\_Hard Landscape  
Scale 1:25

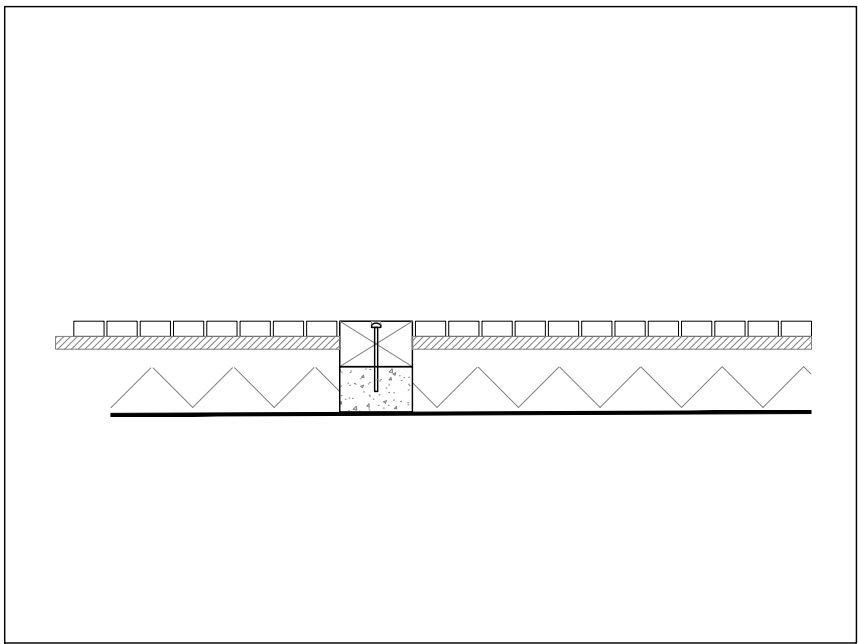

05  
1101

Bespoke Sculpture. Ref Detail 01/1101.  
Scale 1:25

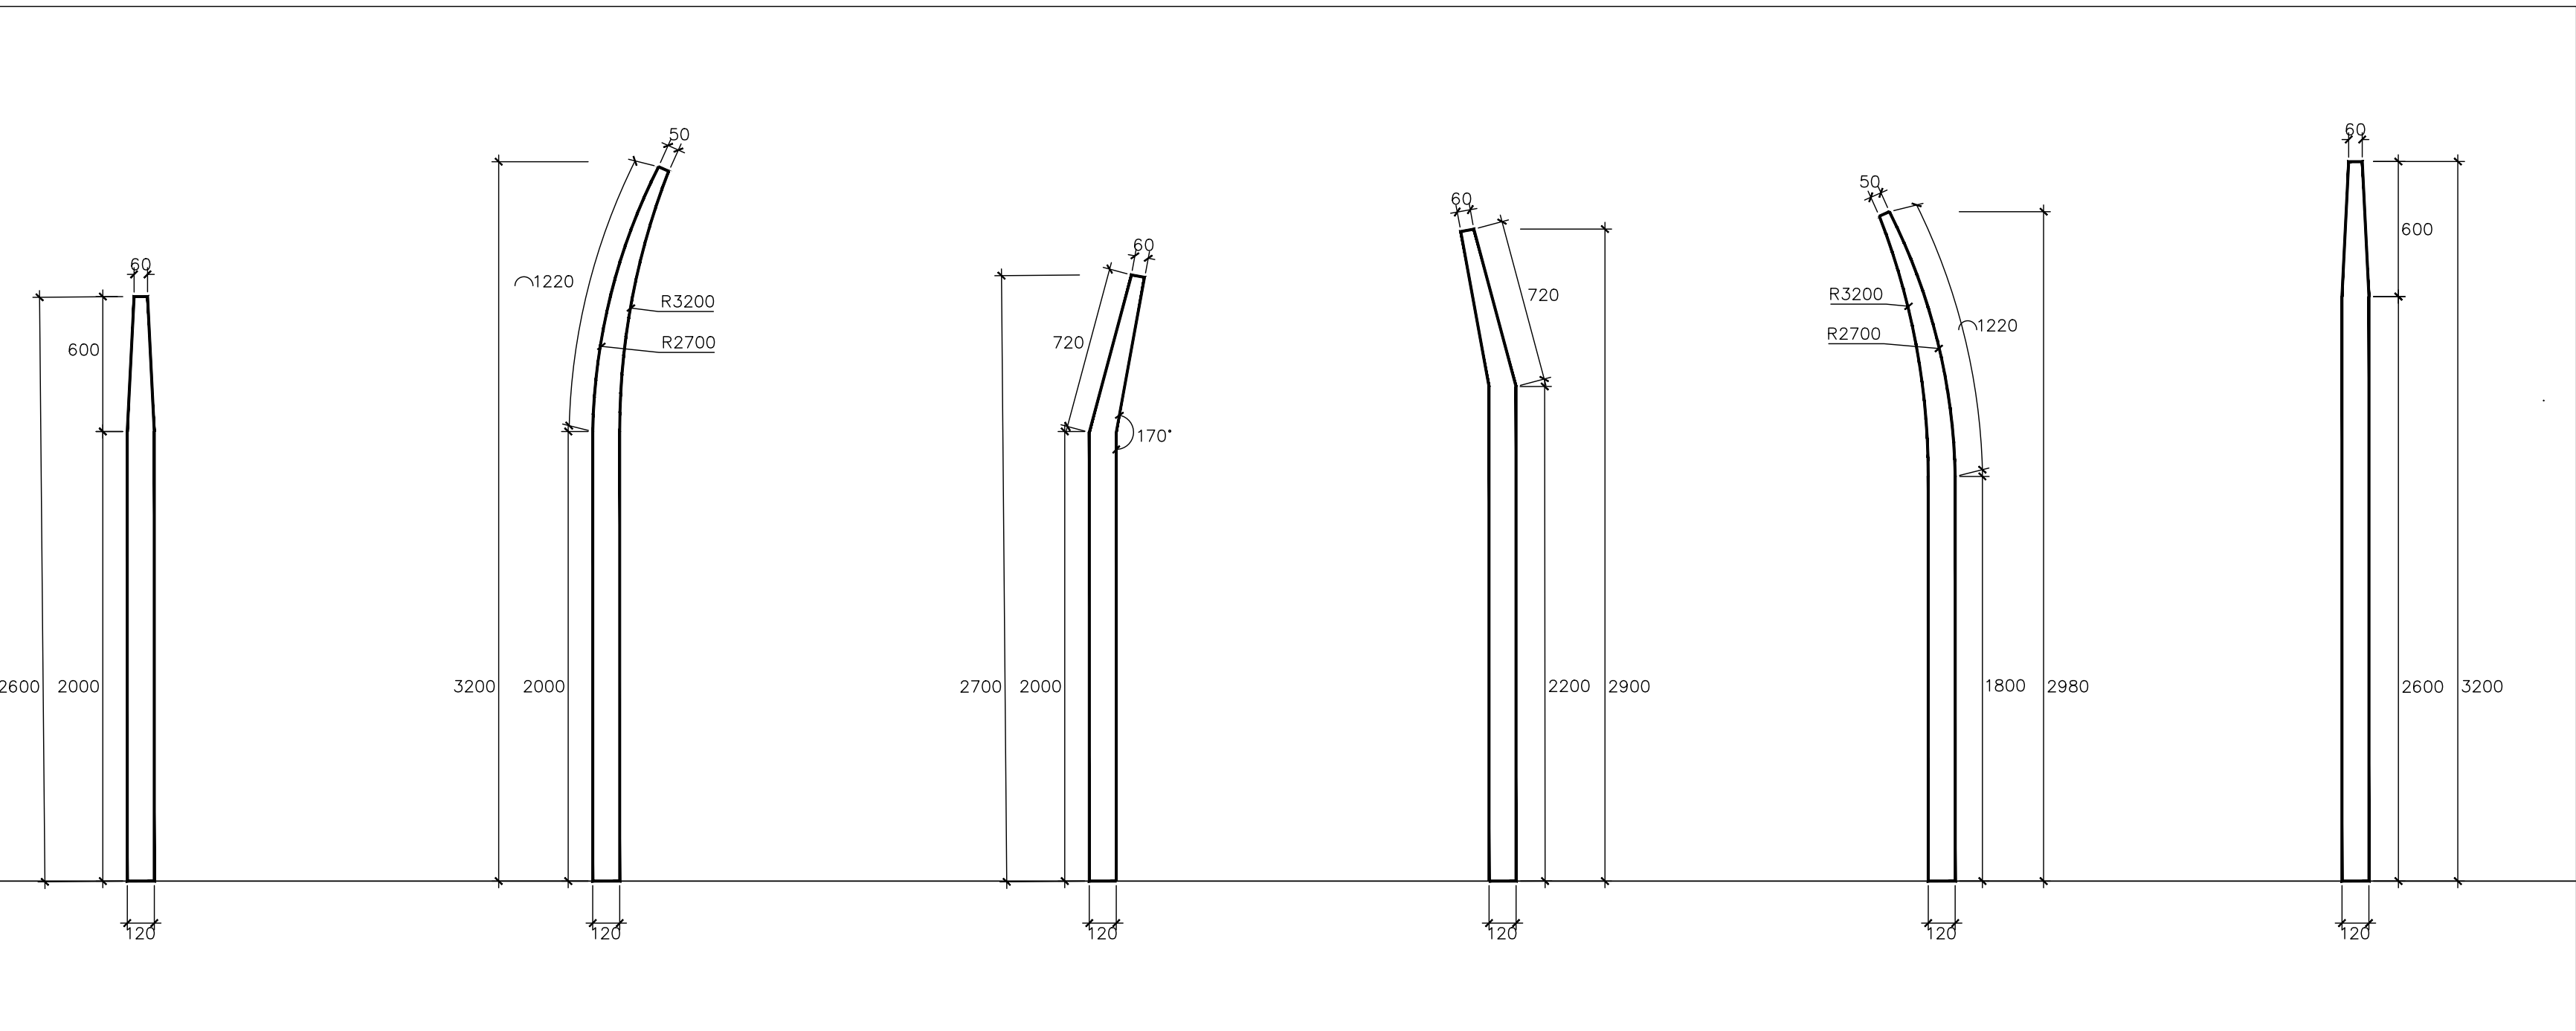

MEI LOCI


Studio G2, Old Bakery Studios, Blewett's Wharf, Truro, Cornwall, TR1 2PN  
studio@meiloci.co.uk | 01872 264 899

CLIENT  
CAMBORNE TOWN COUNCIL

JOB DESCRIPTION/LOCATION  
Park Gerry  
Camborne  
Cornwall, TR14 8QB

DRAWING TITLE

DETAILS 01

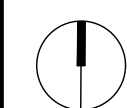

TENDER

Date	Scale	Drawn By	Checked
06 02 24	VARIES	MH	PH
Job. No.	Drawing No.	Revision	
M550	DR-L-3001	01	