


NOTES:
Do not scale dimensions.
If in doubt, please ask!

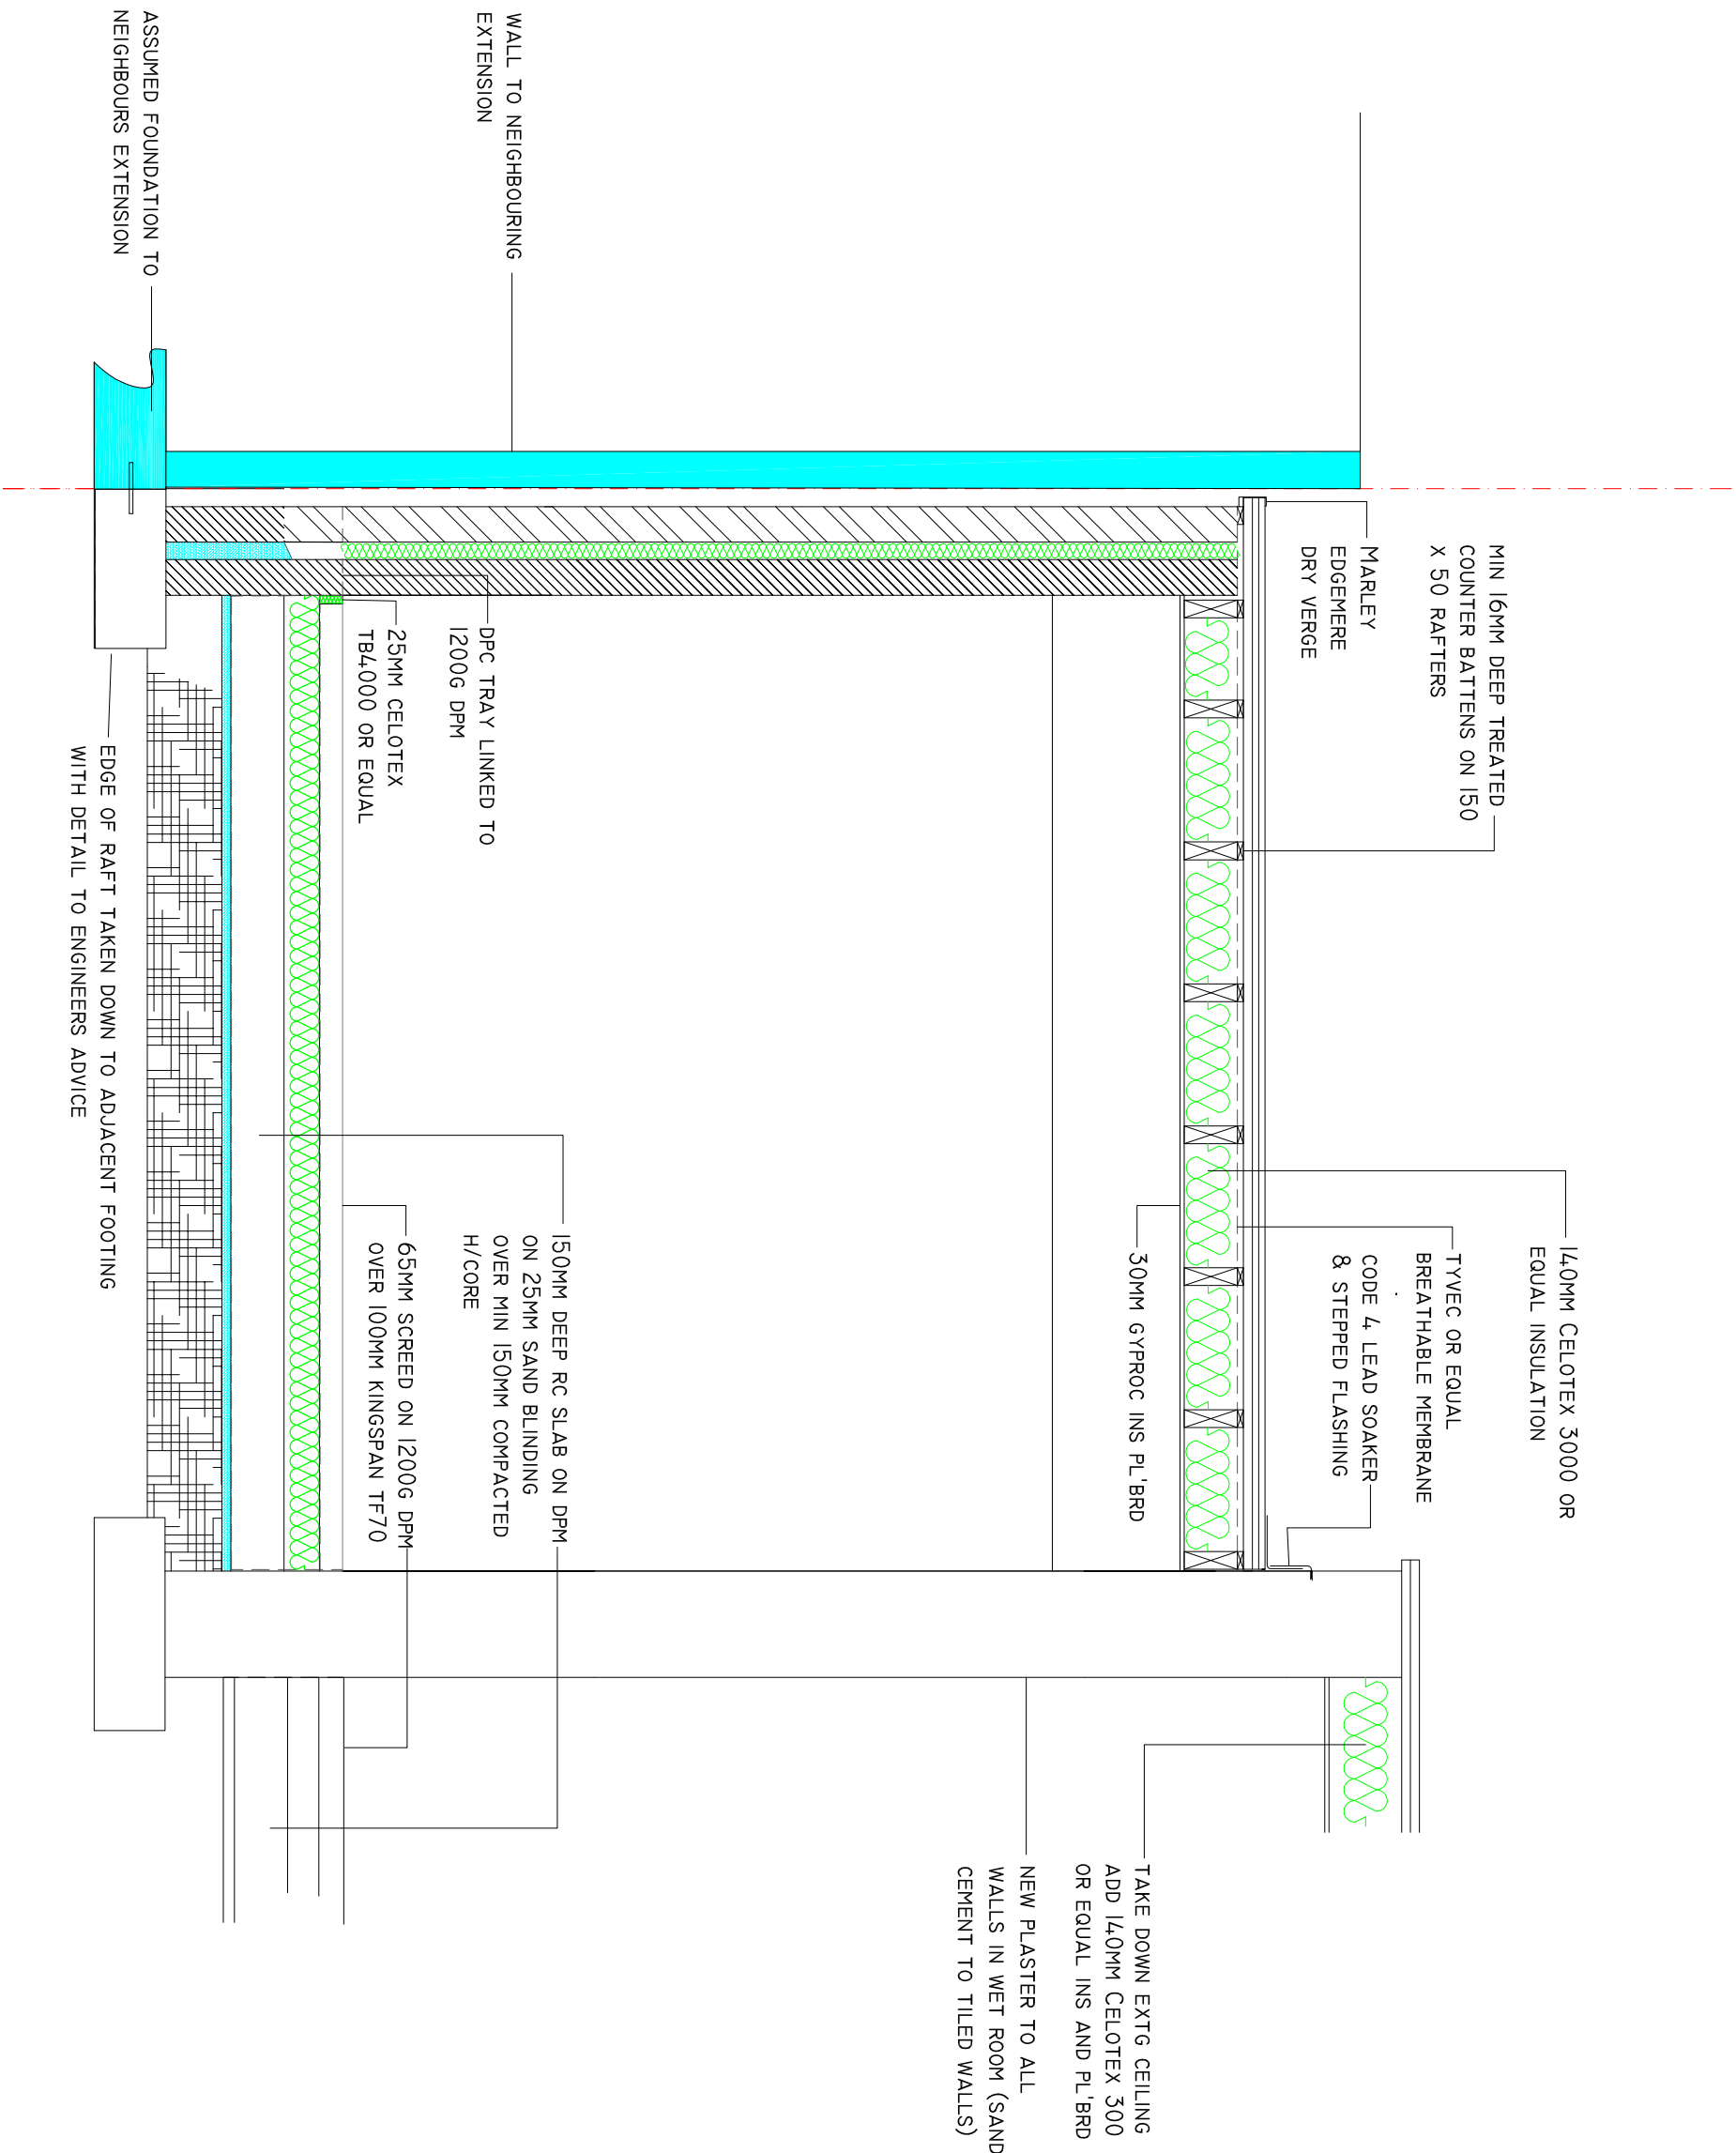

Directorate of Housing, Leisure & Property Services
Council Offices
Foster Avenue
Beeston
Nottingham
NG9 1AB

Tel: (0115) 917 7777
Fax: (0115) 917 3600

Email: envy@broxtowe.gov.uk

PROJECT: 18 Devonshire Ave
Trowell

TITLE: Proposed Cross Section

SCALE: 1:20 DATE: 20/03/2018

DRAWN: JB	CHECK: XX	CDM CHECK:
-----------	-----------	---------------

DWG No: CW18:012/07