


NOTE - DRAWING REV.P1 WITH
AMENDED LAYOUT - DATED 10.04.17

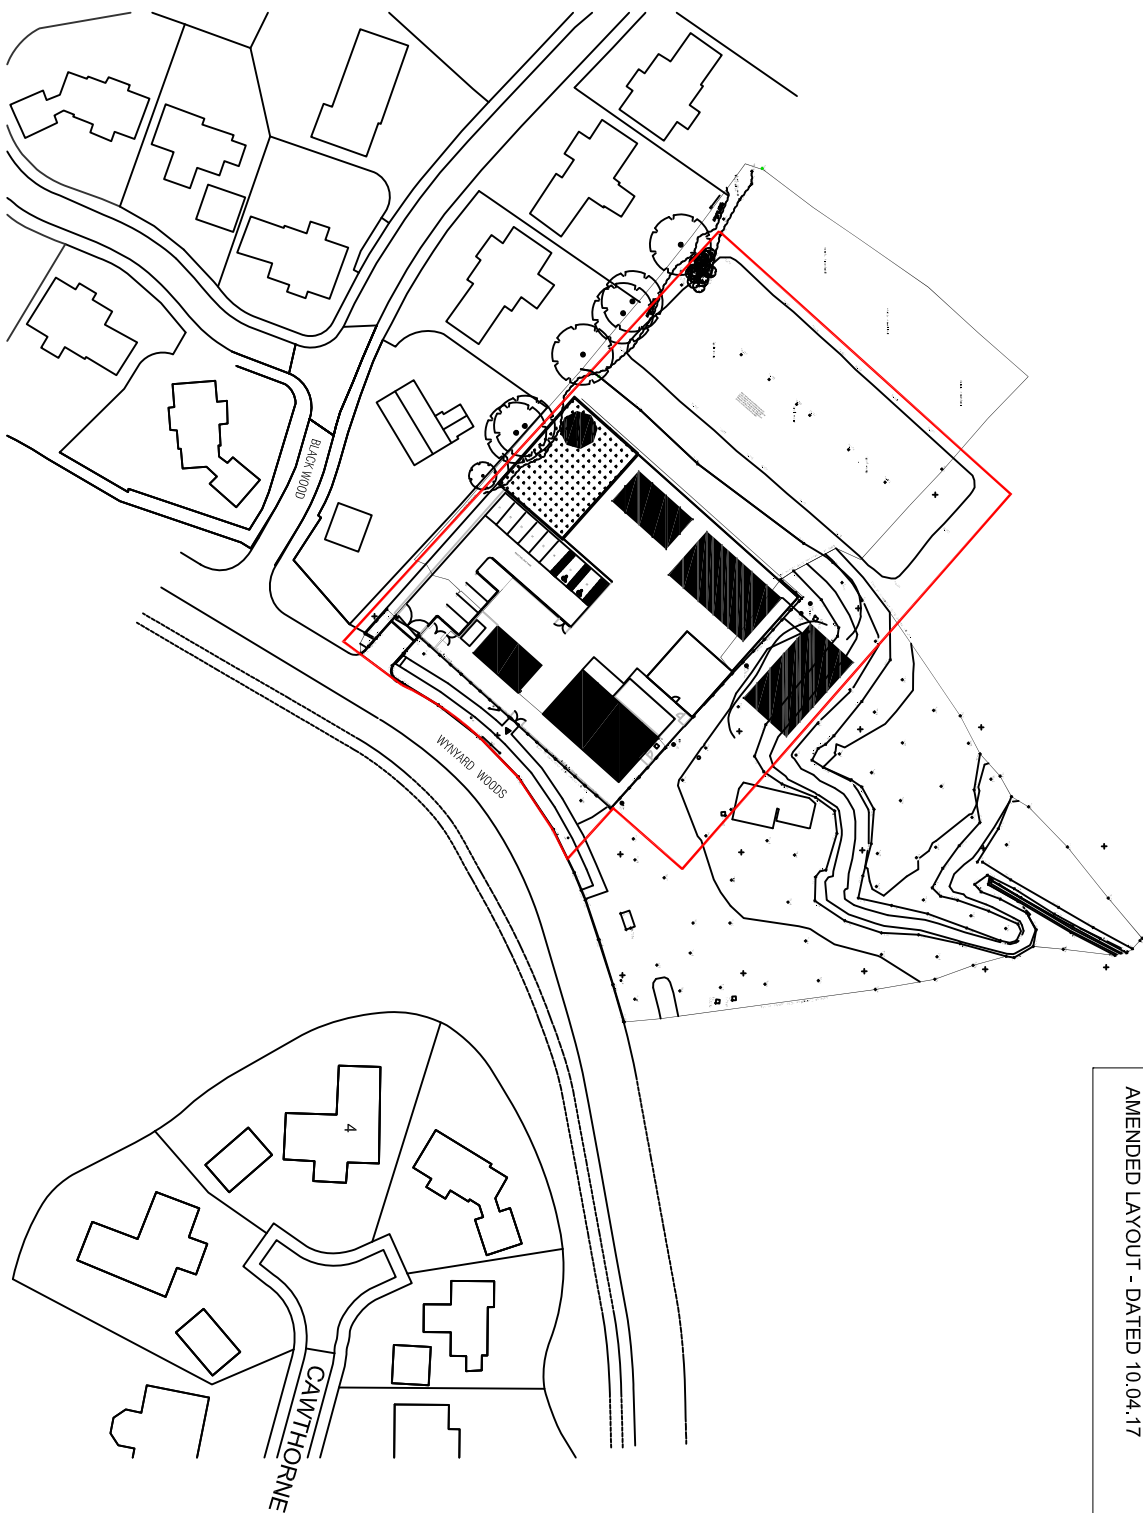

P1	10.04.17	PLANNING - AMENDED LAYOUT	AM	SM	GM	GM
PD	08.02.2017	PLANNING DRAFT				
Rev	Rev. Date	Purpose of revision	Drawn	Checked	Rev'd	App'd


JACOBS
JACOBS ENGINEERING & CONSULTANTS
Tel: +44(0)1473 264 2631 Fax: +44(0)1473 266 3109
www.jacobs.com

Client
Education Funding Agency

Project
Wynyard C of E Primary School
Temporary Accommodation
Phase 3

Drawing title
Location Plan

Drawing status	
Scale	1:1250 @ A4
Jacobs No.	J/6APFS094
Client no.	
Drawing number	J/6APFS094/TEMP-3/050.001
Rev	P1

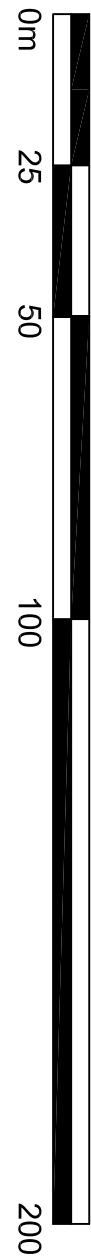

SCALE 1:1250