
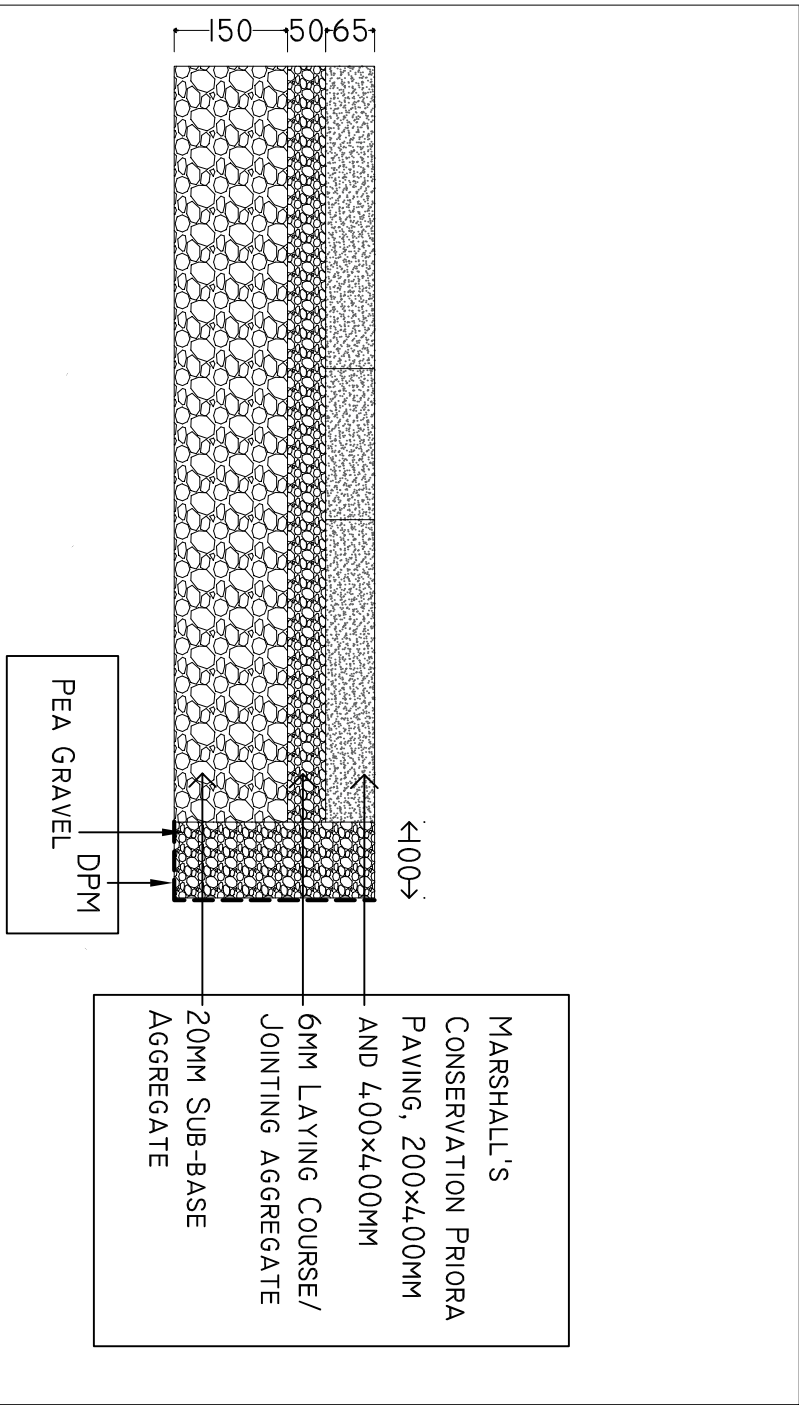


NOTES:
Do not scale dimensions.
If in doubt, please ask!

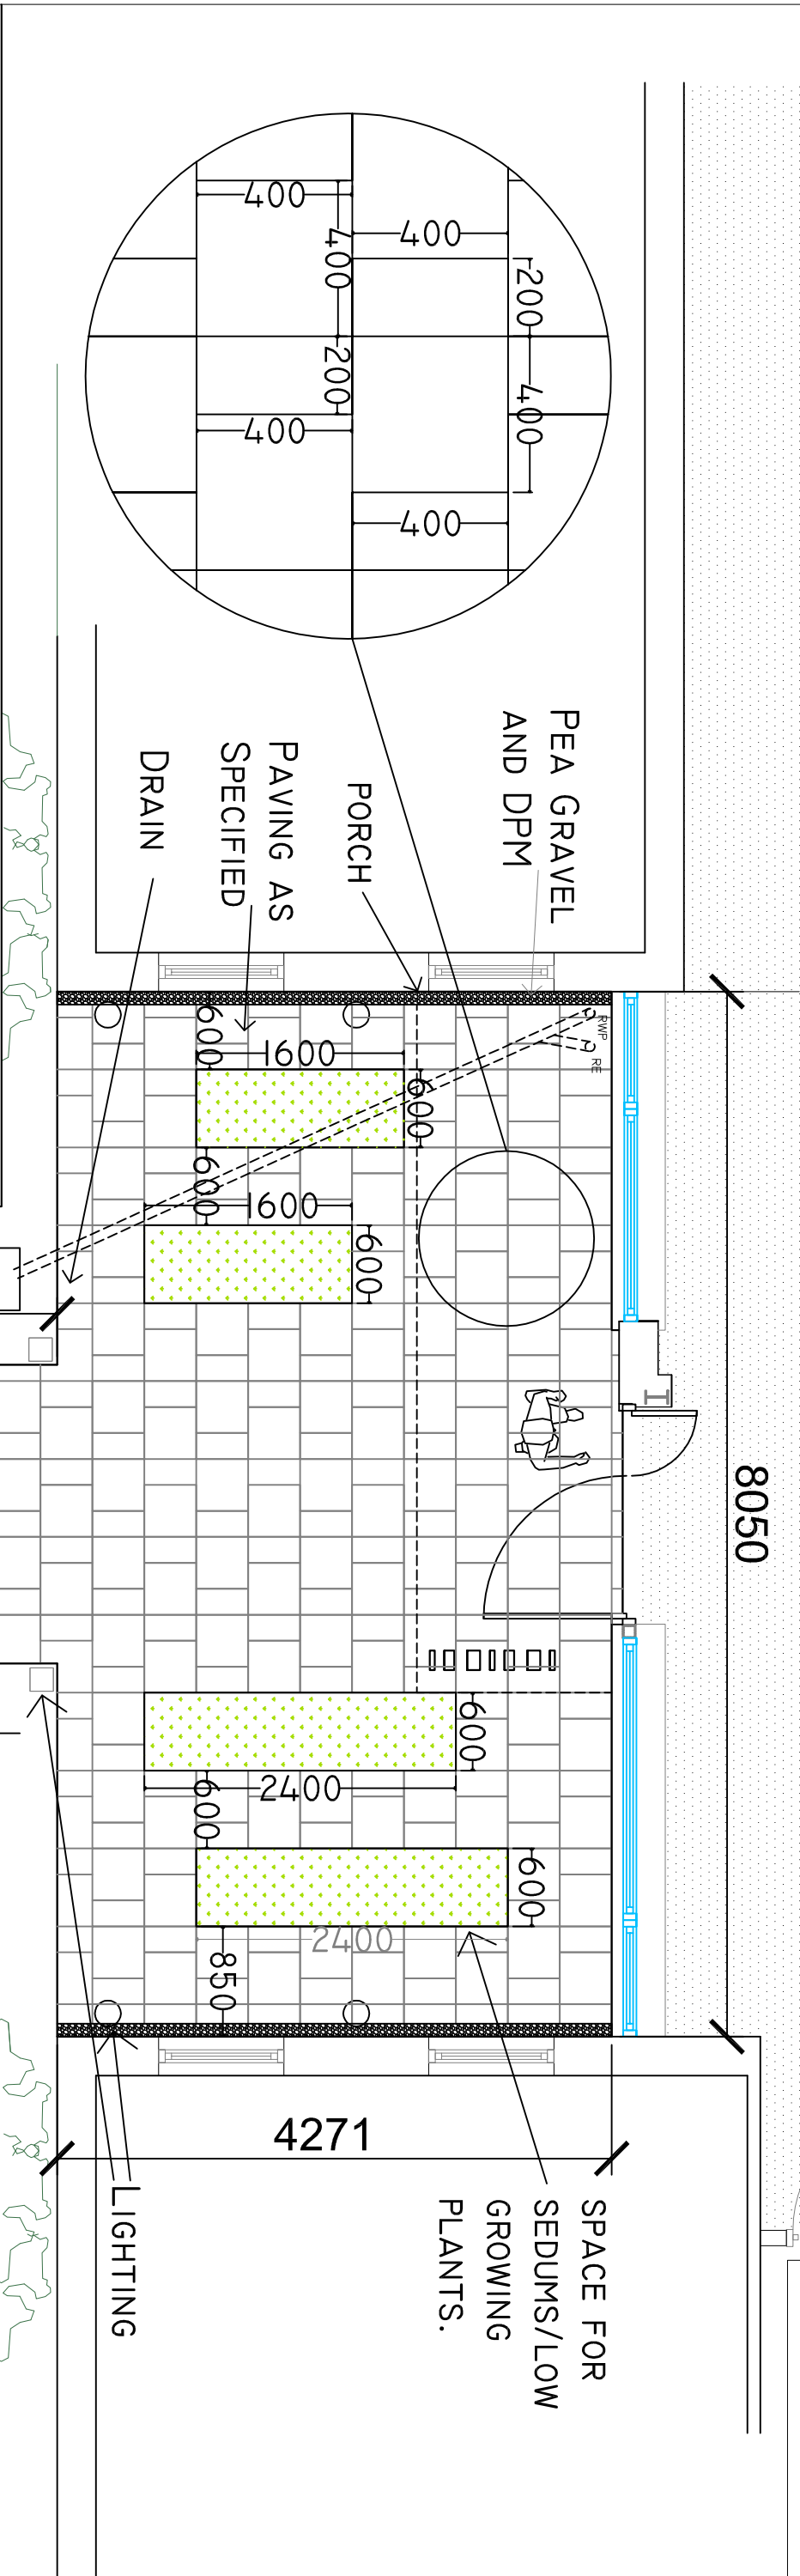

Directorate of Housing, Leisure & Property services
Council Offices
Foster Avenue
Beeston
Nottingham
NG9 1AB

Tel: (0115) 917 7777
Fax: (0115) 917 3600

PROJECT: Lombardy Lodge
Toton
Nottingham

TITLE: Front Landscaping details

SCALE: 1:50
Inset 1:10

DATE: 02/12/2015

DRAWN: SG
CHECK: KJ
SIZE: A3

DWG No: CW16:011:011