

Keith Sanger Associates Ltd.
Chartered Surveyors

23 Hazel Road
Pennington
Lymington
Hampshire
SO41 8GR

Phone 01590 676 879
Email keith@sanger.co.uk
www.sangersurveyors.co.uk

Site
Lodge Road Pavilion

Drawing
Section 1:
Roof Structure Section


Ross Sanger

1:20 @A3

Drawing
7

Revision
G

28-12-2018

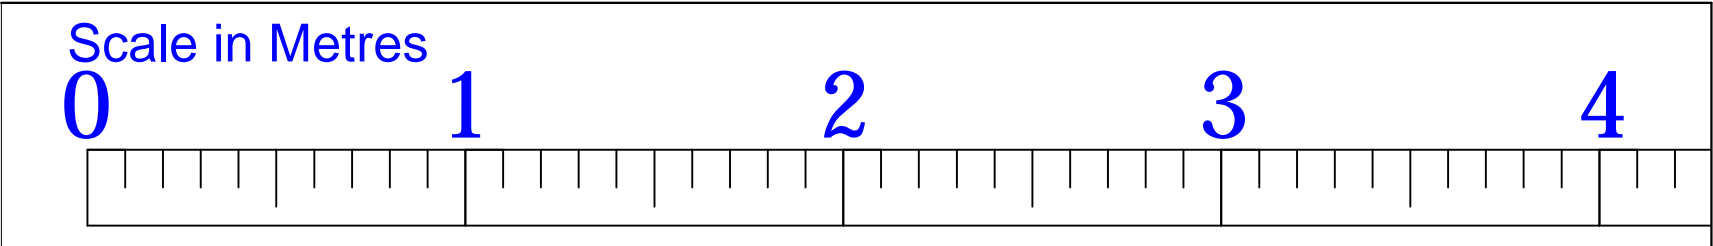

Section 1 - Roof

