

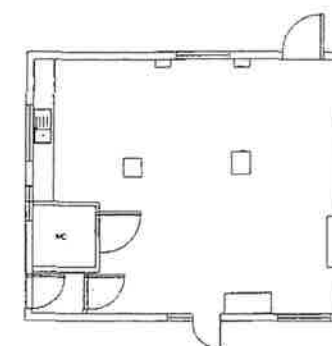


EXISTING ELEVATIONS
ADDINGTON HOUSE

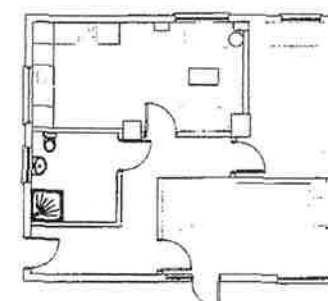


EXISTING MEETING ROOM

PROPOSED ELEVATIONS
ADDINGTON HOUSE

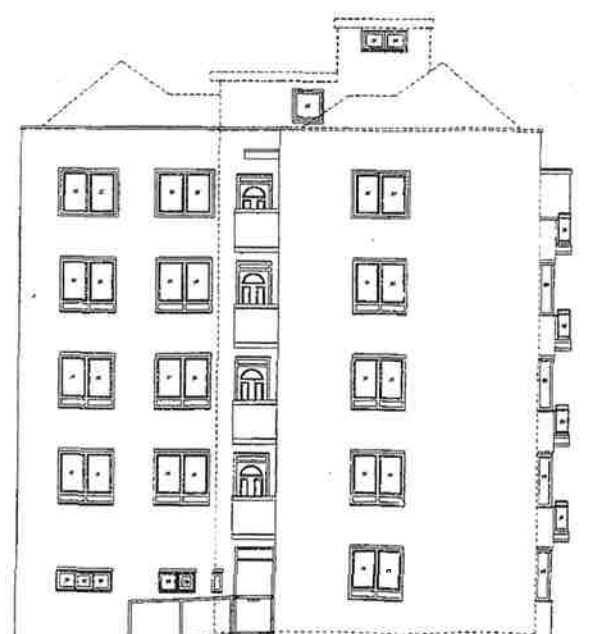

PROPOSED 2 BEDROOM
FLAT: OPTION 1

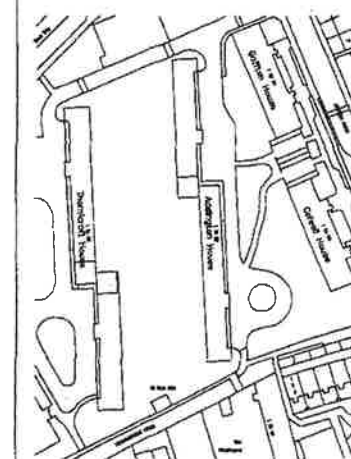

WALTHAM ESTATE
OFFICE

OLD LAUNDRY ROOM
THORNICROFT
HOUSE
STOCKWELL
SW9 9PT

ADDINGTON HOUSE
PROPOSED AND
EXISTING

Drawn	Date 2015
Scale 1:100 @ A1	Drawing No.
Checked By	Revised By

0m 10m