


This drawing is copyright
Contractors must check all dimensions on
site. Only figured dimensions are to be
worked from. Discrepancies must be
reported immediately before proceeding

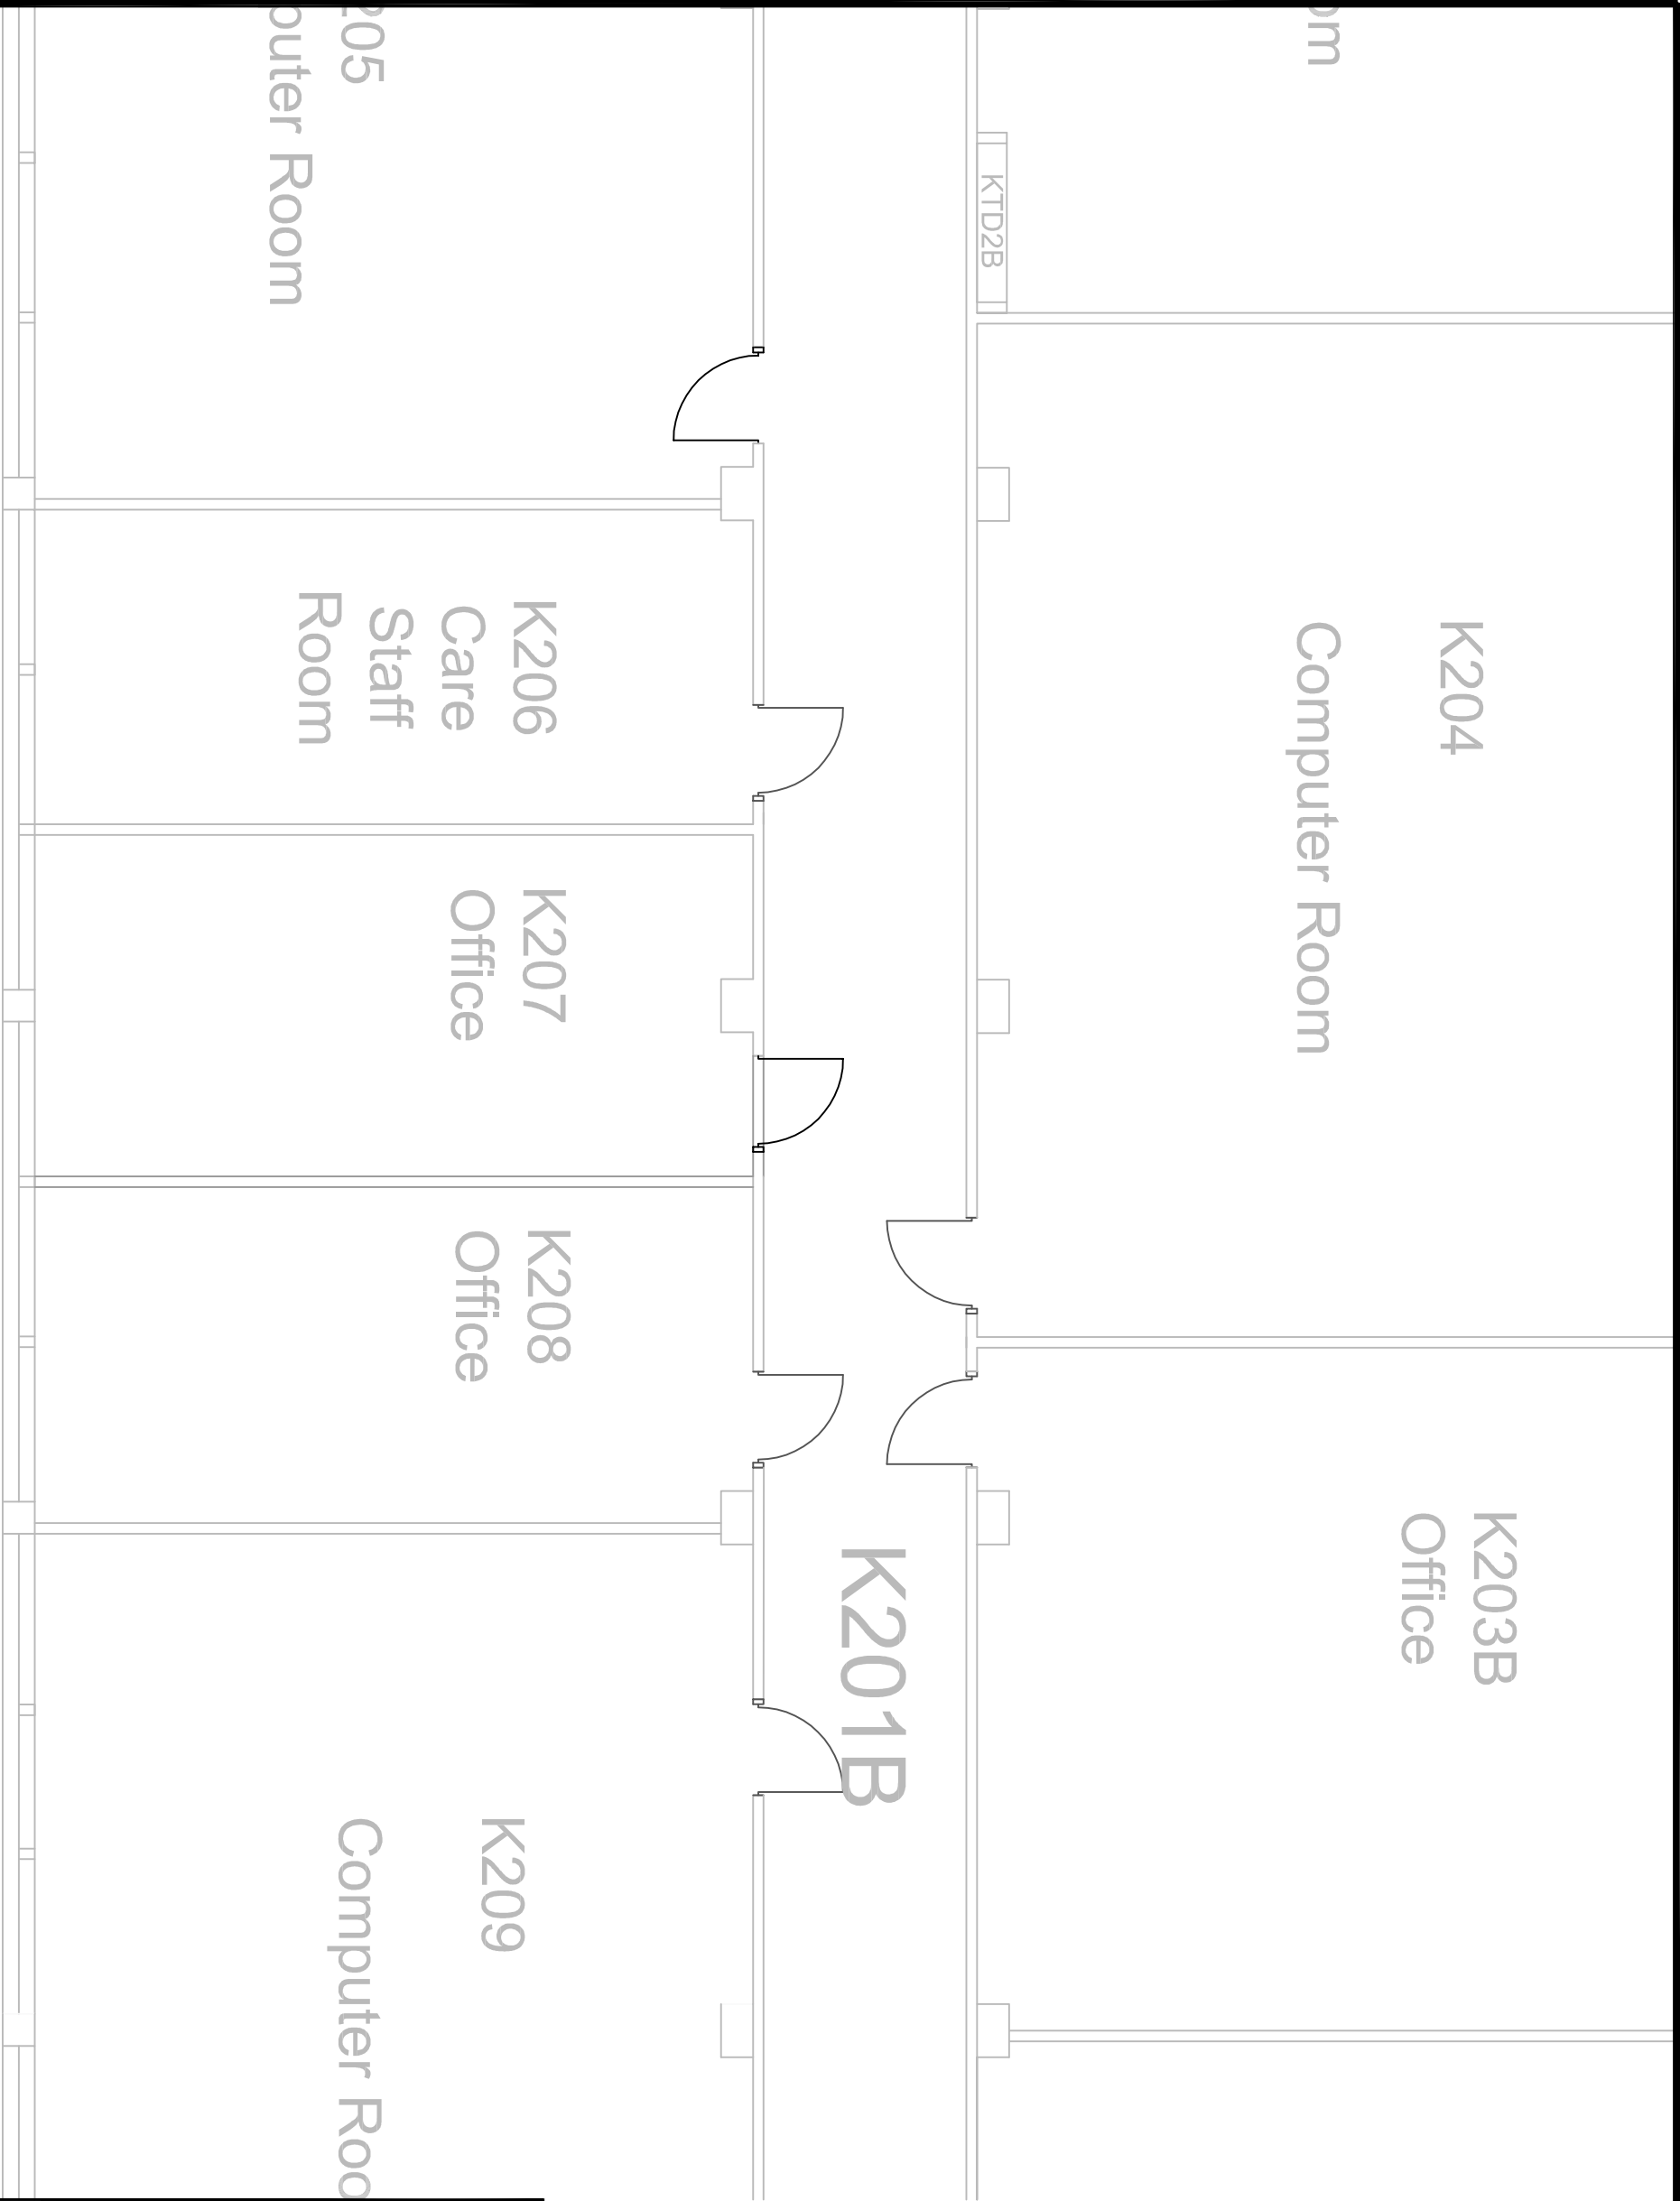

* * *
Rev Date Details

Client

City College

Project

Phase IV - STEM Works

Drawing

Existing - 2nd Floor Tower Block

date	scale	drawn	checked
*	1:100 @ A3	EMW	*

Vickey Holman
Property Consultants

CHARTERED BUILDING SURVEYORS

PLYMOUTH ● **EXETER** ● **TRURO**

26 Lockyer Street,
Plymouth, Devon
Tel: 01752 261811
Fax: 01752 661365

Balliol House,
Southemhay Gardens, Truro
Tel: 01392 203010
Fax: 01392 203005

Walsingham House
Newham Quay, Truro
Tel: 01872 245600
Fax: 01872 222791

No.	rev	*	
71609/403			