



Elevation 1

Datum 70.0m




Elevation 2

Datum 70.0m





Elevation 3

Datum 70.0m

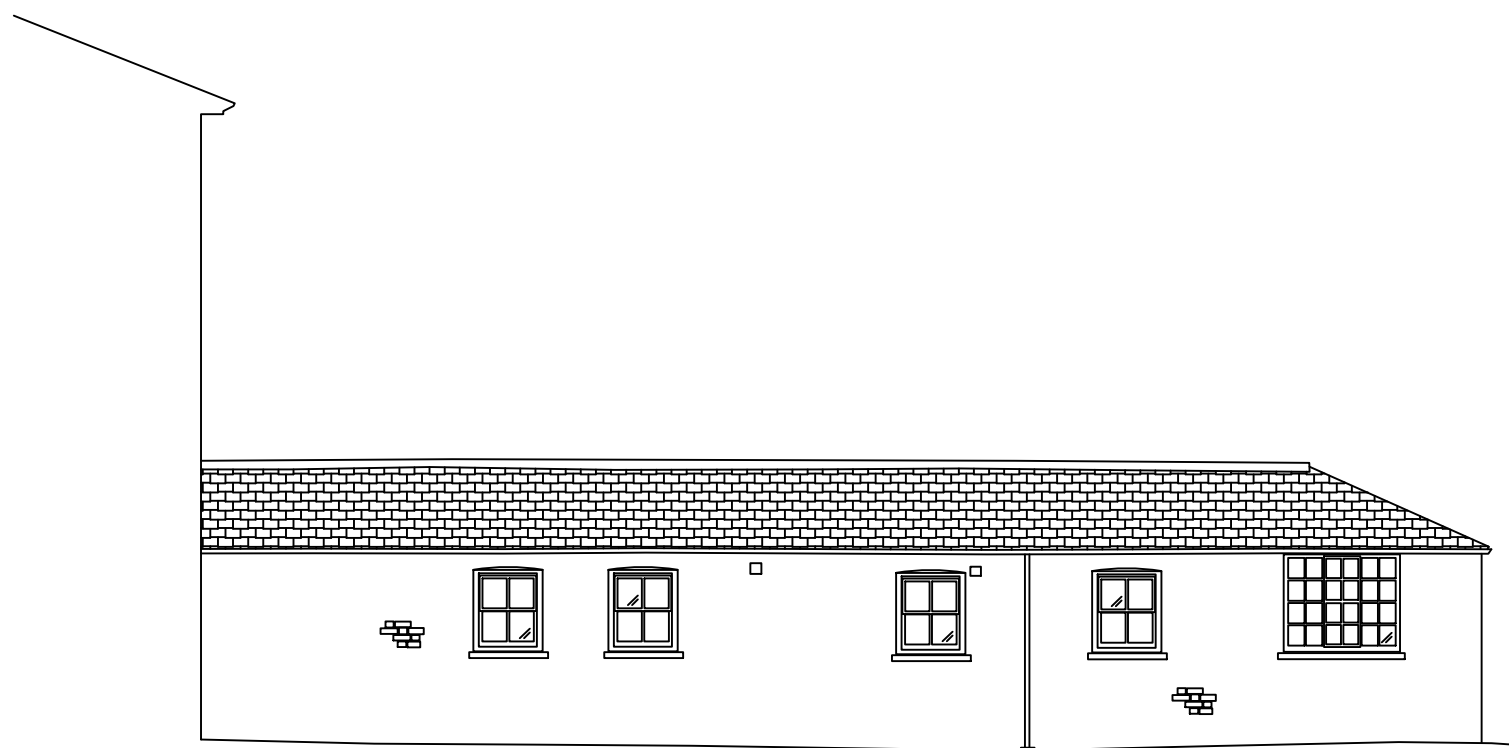

Elevation 4

Datum 70.0m

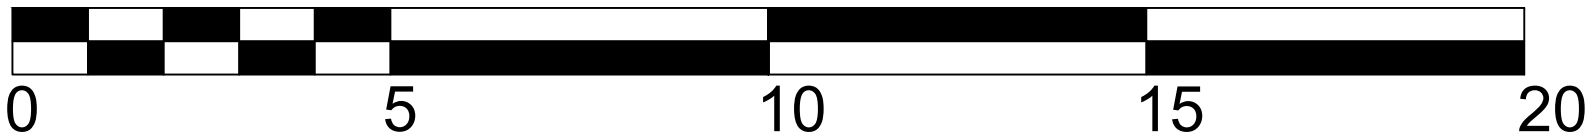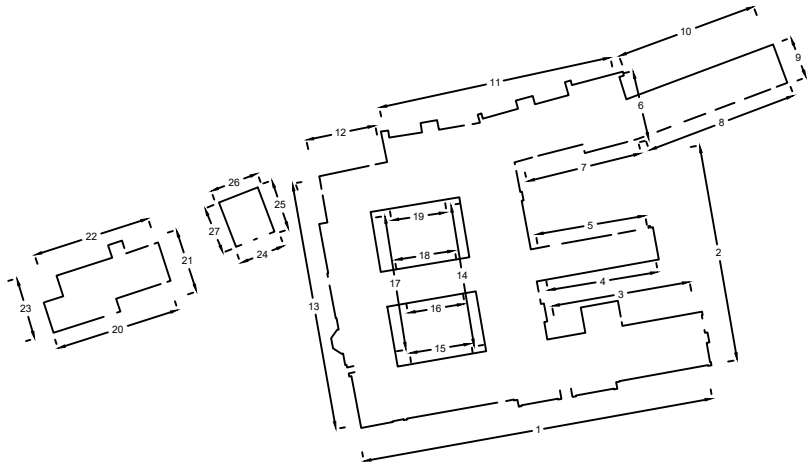

SCALE BAR 1:100

Client

Monument Geomatics Limited
The Carlson Suite, Vantage Point Business Village, Mitcheldean, GL17 0DD
Tel +44 (0)1594 546324 Fax +44 (0)1594 541333
Email enquiries@monumentgeomatics.co.uk
www.monumentgeomatics.co.uk



Project

THE OLD PRIORY
LEOMINSTER

Drawing

ELEVATIONS

Drawn by: RM Date: APR 22

Checked by: MA Date: APR 22


Approved by: MONUMENT GEOMATICS Date: APR 22

Drawing No. Revision

MG2423_E1


Drawing Scale: 1:100 @ A1

© Copyright Monument Geomatics Ltd.

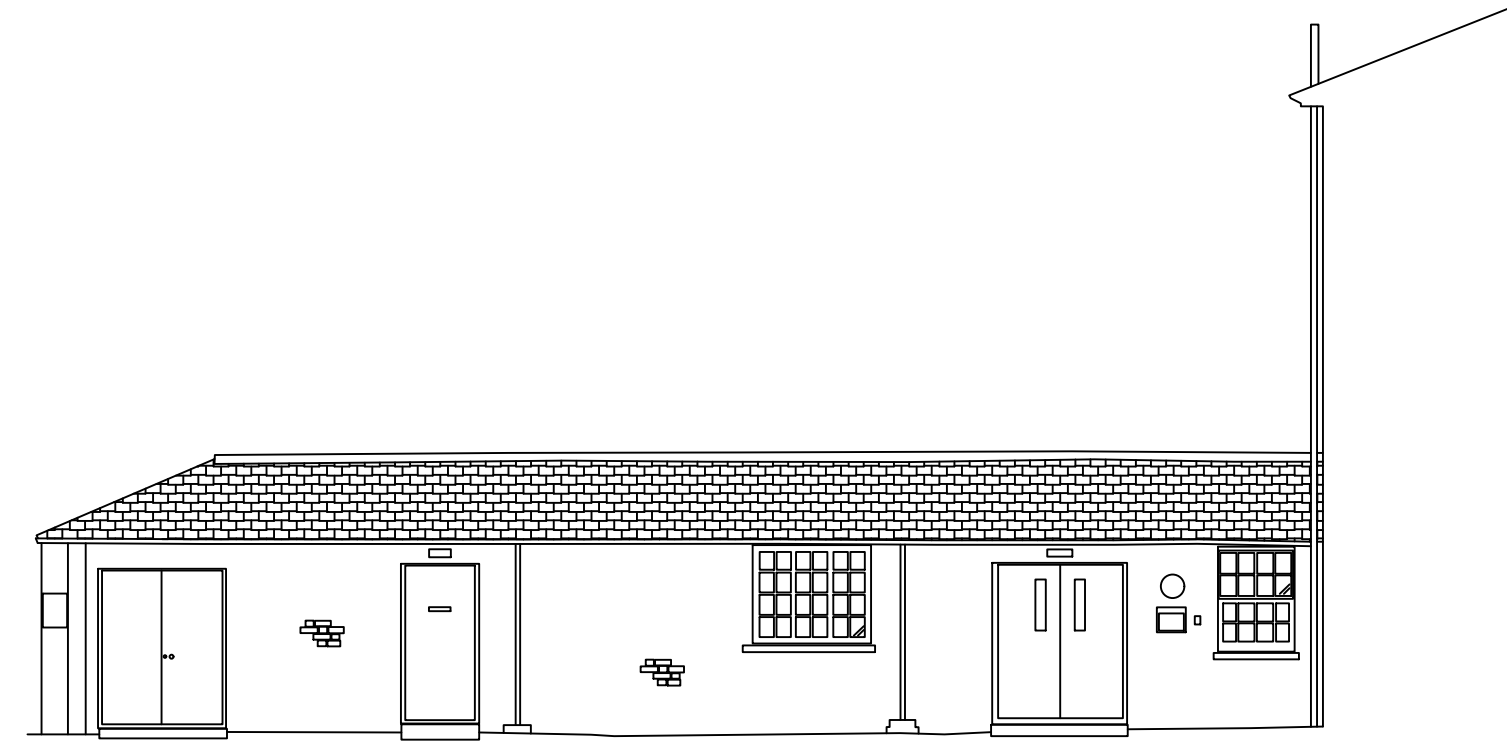

Elevation 5

Datum 70.0m

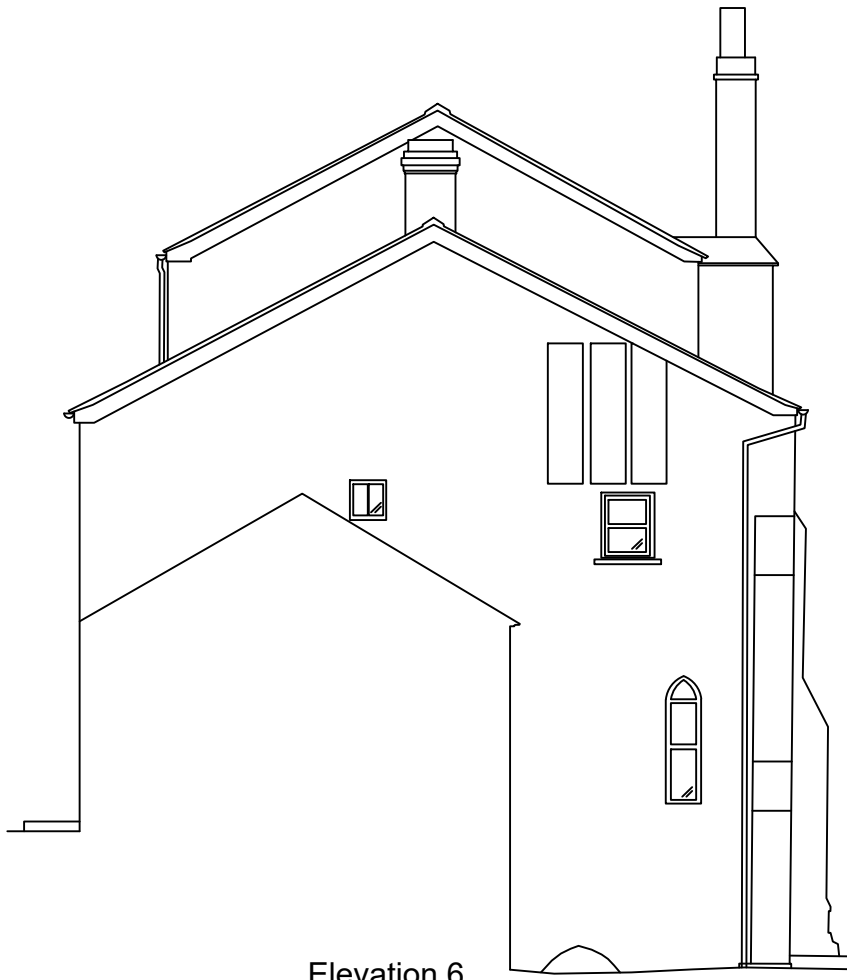

Elevation 6

Datum 70.0m




Elevation 7

Datum 70.0m




Elevation 8

Datum 70.0m

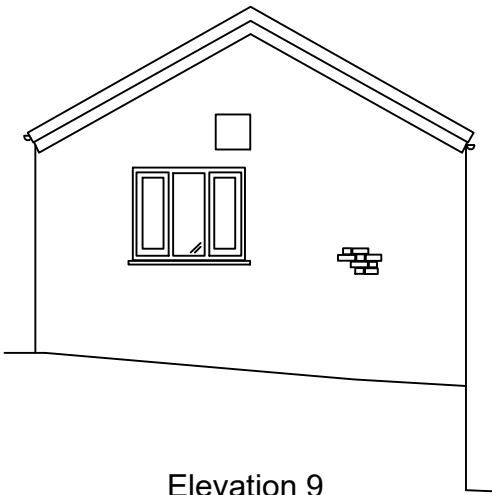

Elevation 9

Datum 70.0m

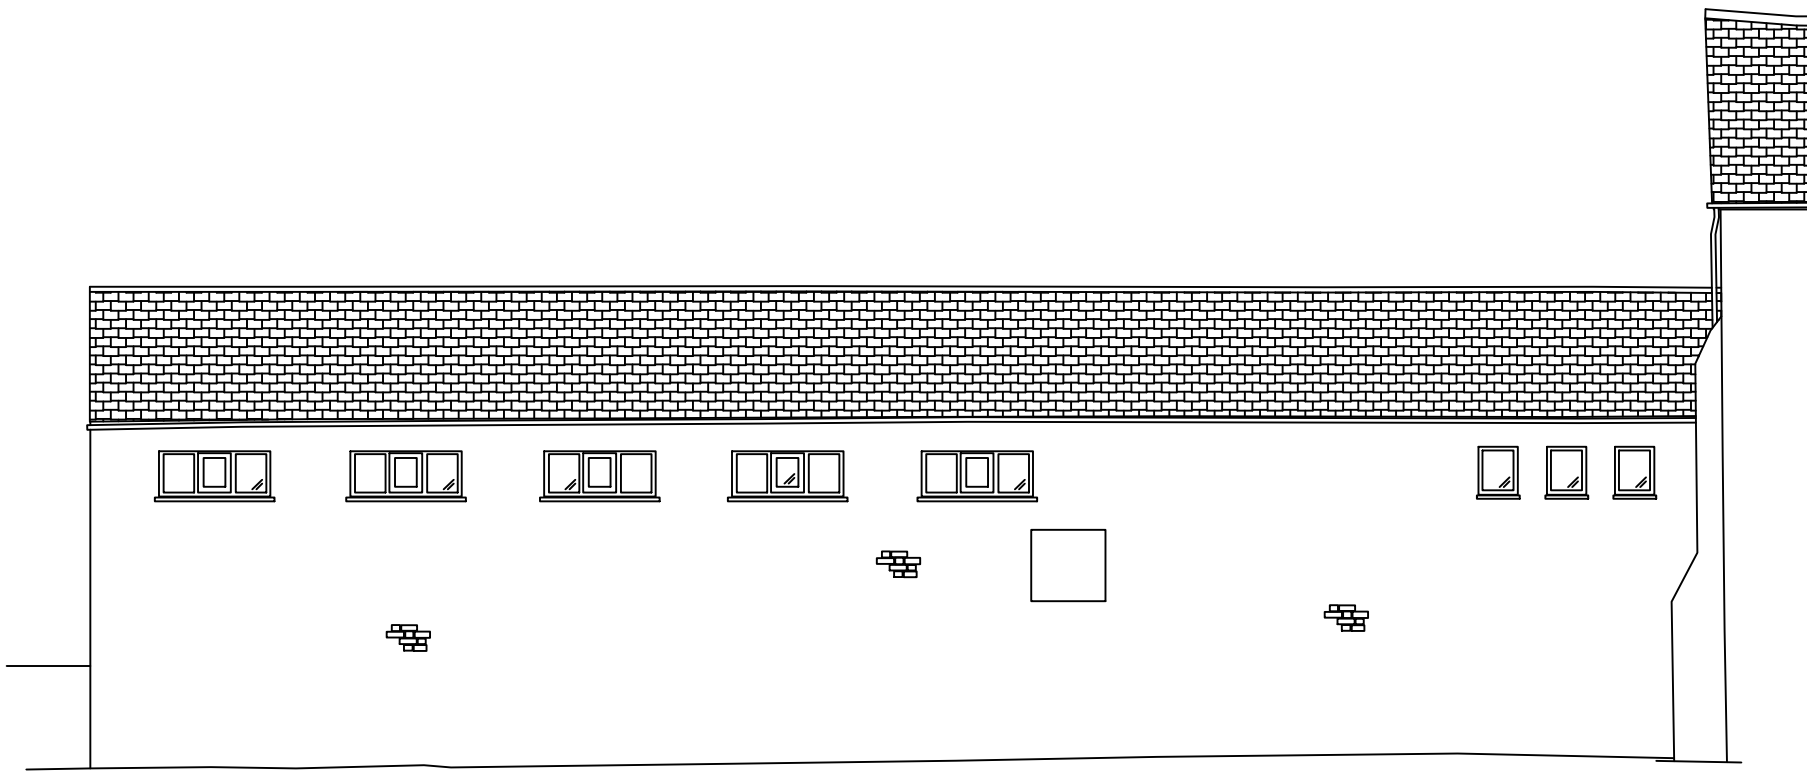

Elevation 10

Datum 70.0m





Elevation 11

Datum 70.0m



Elevation 12

Datum 70.0m

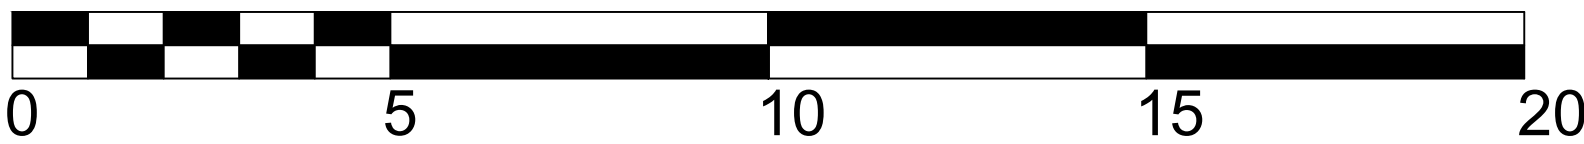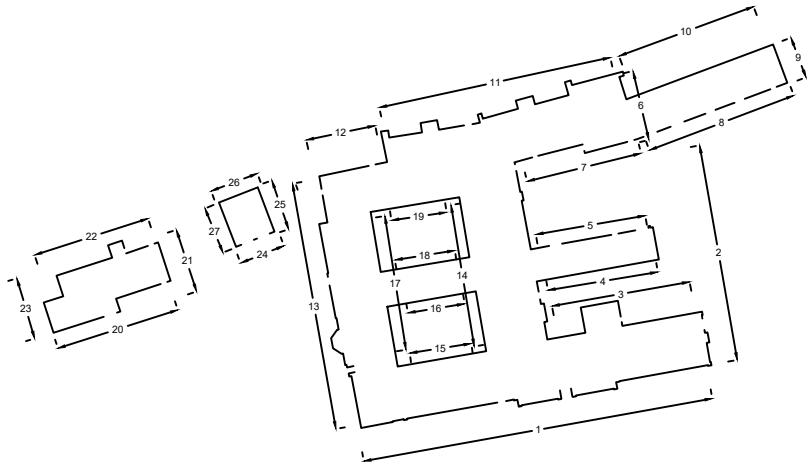

SCALE BAR 1:100

Client

Monument Geomatics Limited
The Carlson Suite, Vantage Point Business Village, Mitcheldean, GL17 0DD
Tel +44 (0)1594 546324 Fax +44 (0)1594 541333
Email enquiries@monumentgeomatics.co.uk
www.monumentgeomatics.co.uk



Project

THE OLD PRIORY
LEOMINSTER

Drawing

ELEVATIONS

Drawn by: RM Date: APR 22

Checked by: MA Date: APR 22


Approved by: MONUMENT GEOMATICS Date: APR 22

Drawing No. Revision

MG2423_E2

Drawing Scale: 1:100 @ A1

© Copyright Monument Geomatics Ltd.

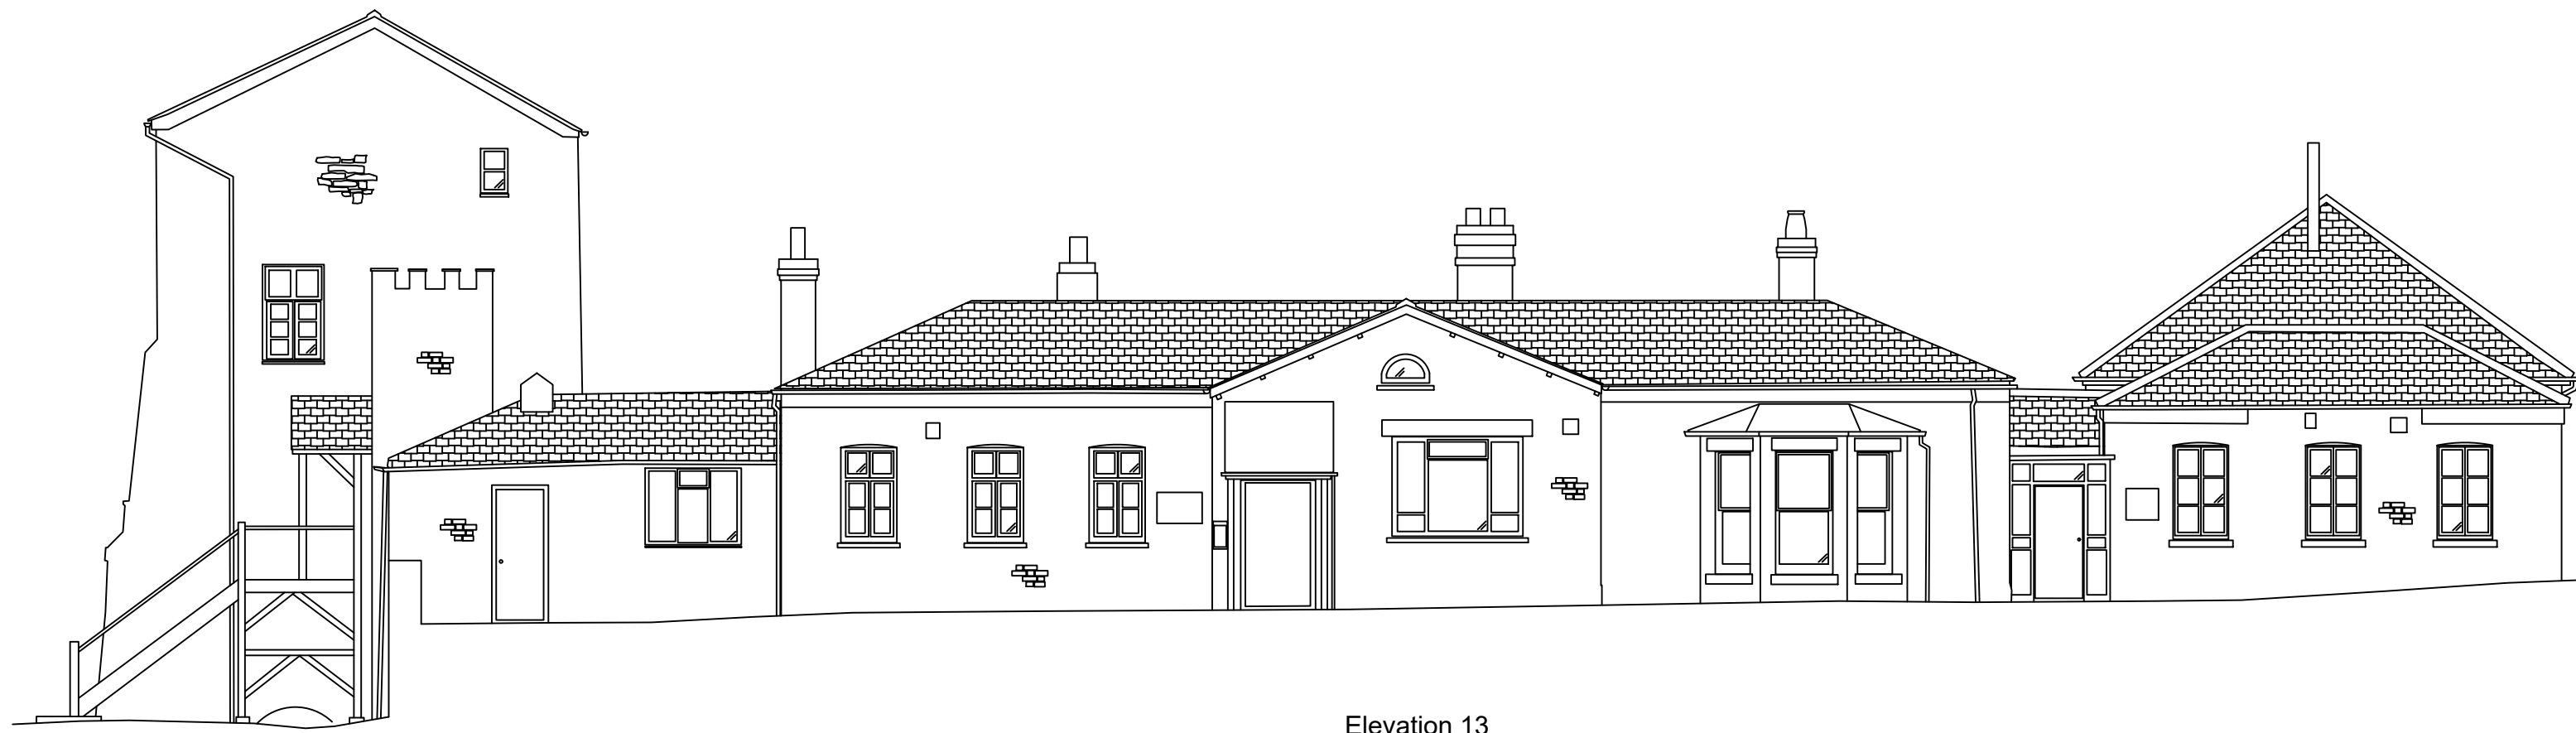


Elevation 13

Datum 70.0m



Elevation 14

Datum 70.0m

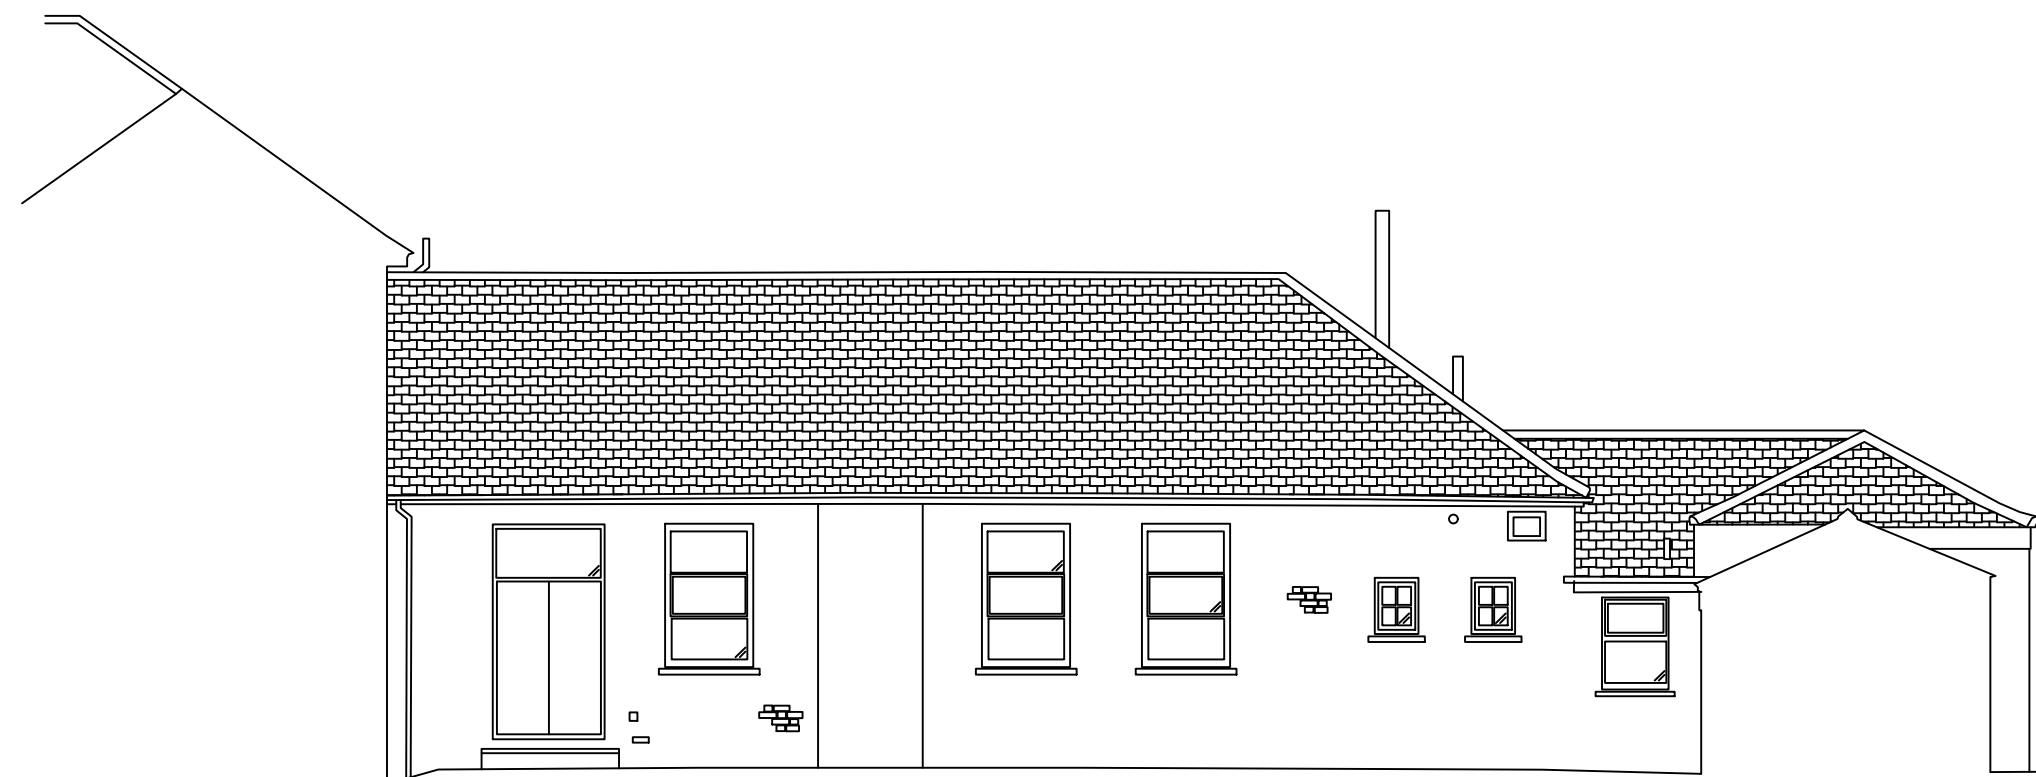



Elevation 15

Datum 70.0m



Elevation 16

Datum 70.0m

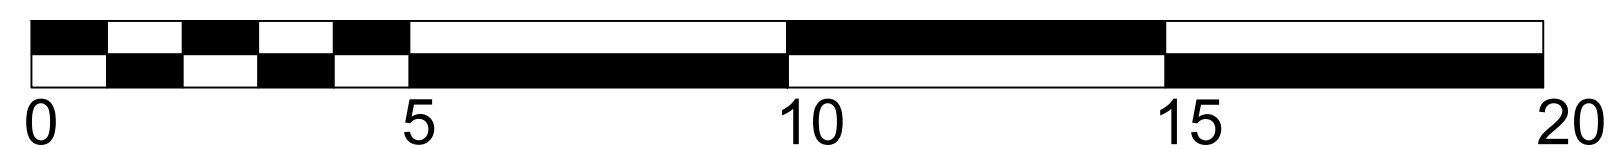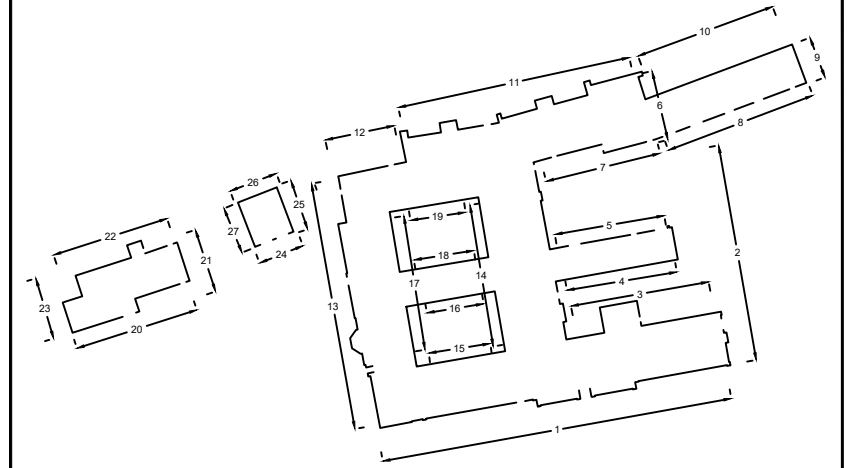

SCALE BAR 1:100

Client

Monument Geomatics Limited
The Carlson Suite, Vantage Point Business Village, Mitcheldean, GL17 0DD
Tel +44 (0)1594 546324 Fax +44 (0)1594 541333
Email enquiries@monumentgeomatics.co.uk
www.monumentgeomatics.co.uk



Project

THE OLD PRIORY
LEOMINSTER

Drawing

ELEVATIONS

Drawn by: RM Date: APR 22

Checked by: MA Date: APR 22


Approved by: MONUMENT GEOMATICS Date: APR 22

Drawing No. Revision

MG2423_E3


Drawing Scale: 1:100 @ A1

© Copyright Monument Geomatics Ltd.

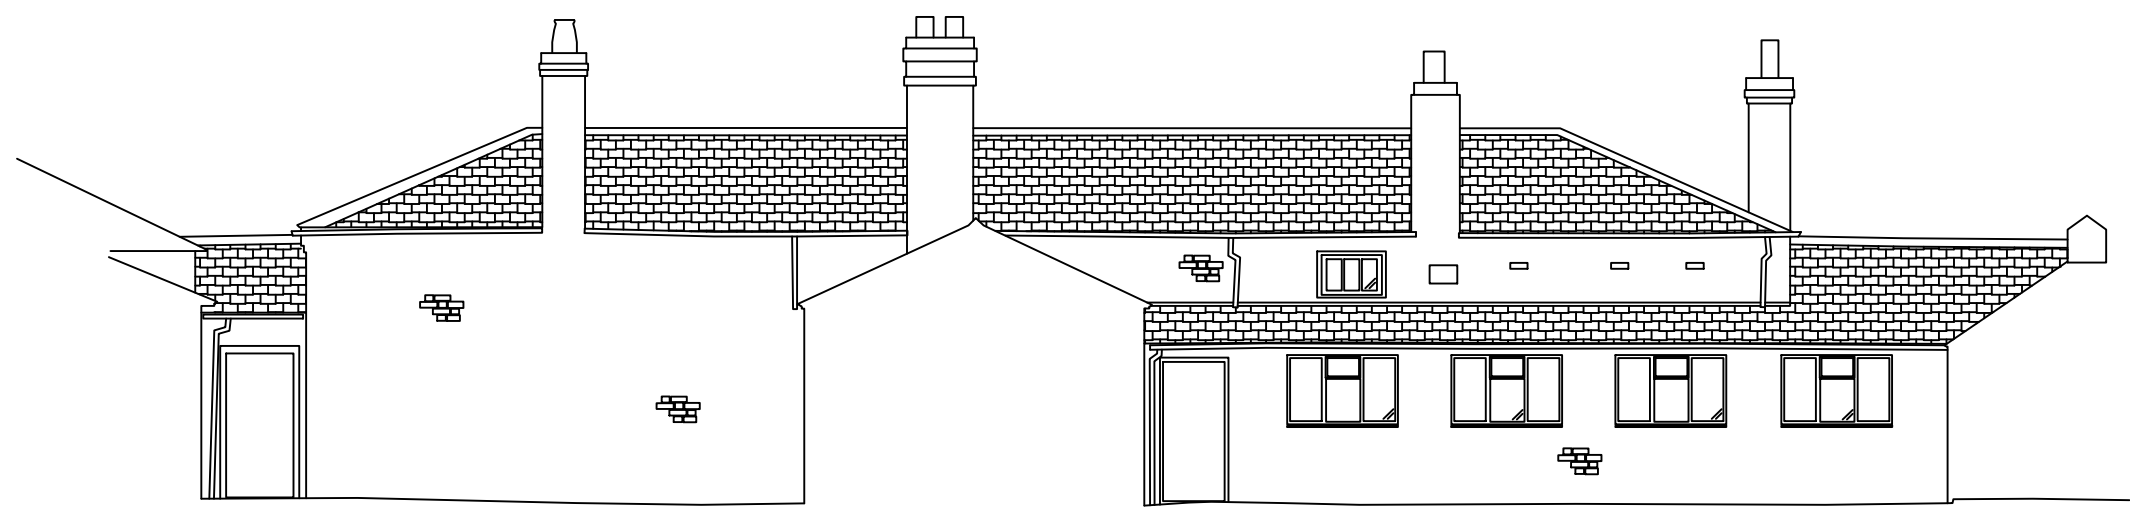


Elevation 17

Datum 70.0m

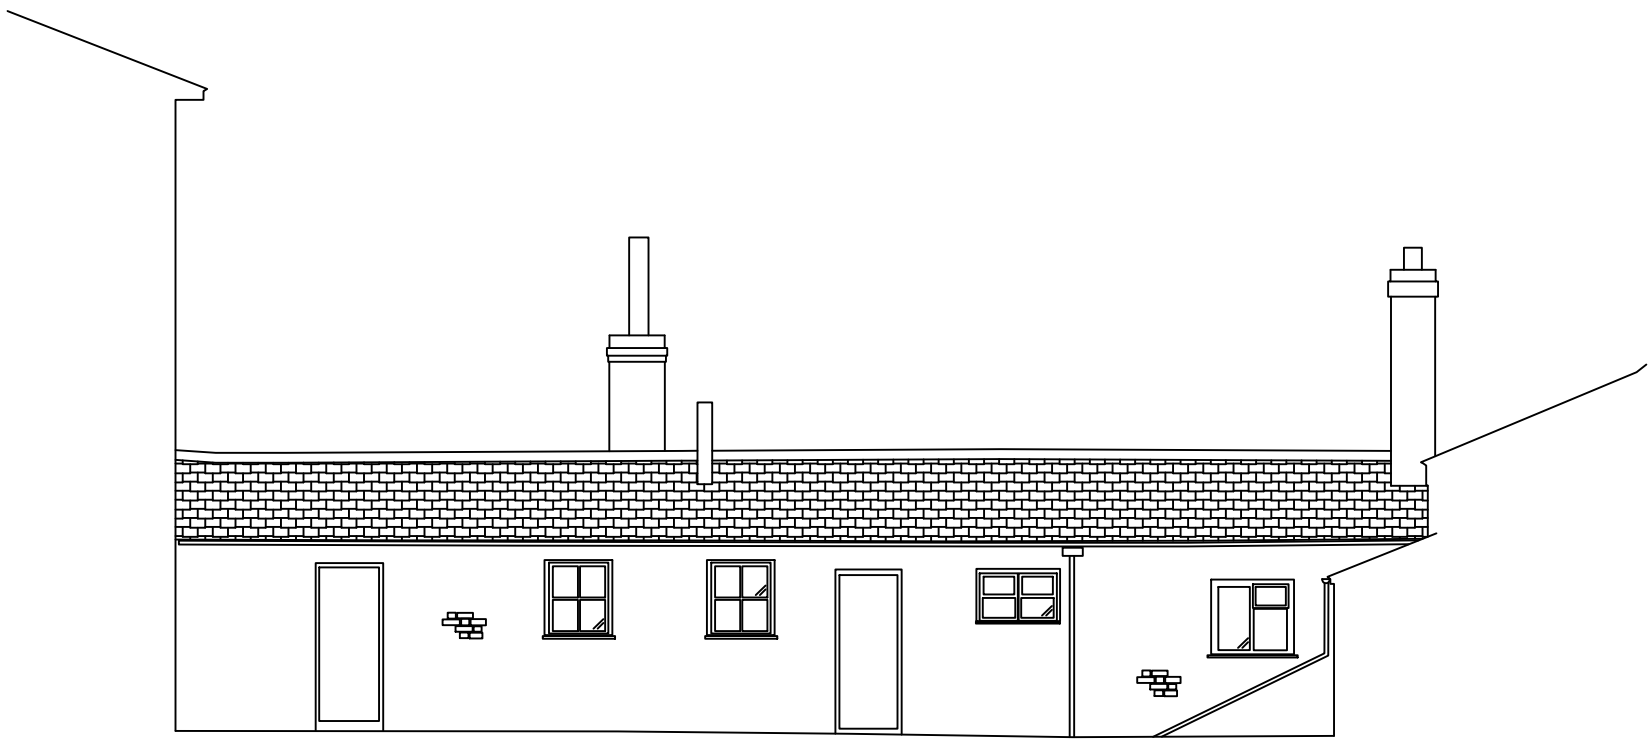


Elevation 18

Datum 70.0m

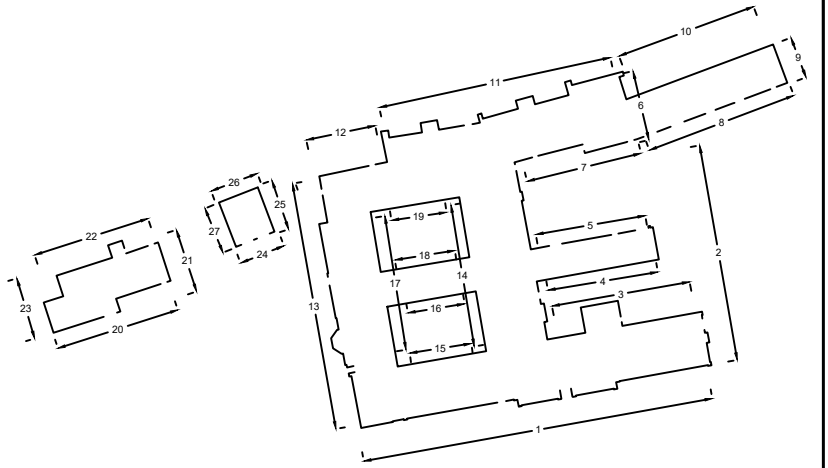


Elevation 19

Datum 70.0m

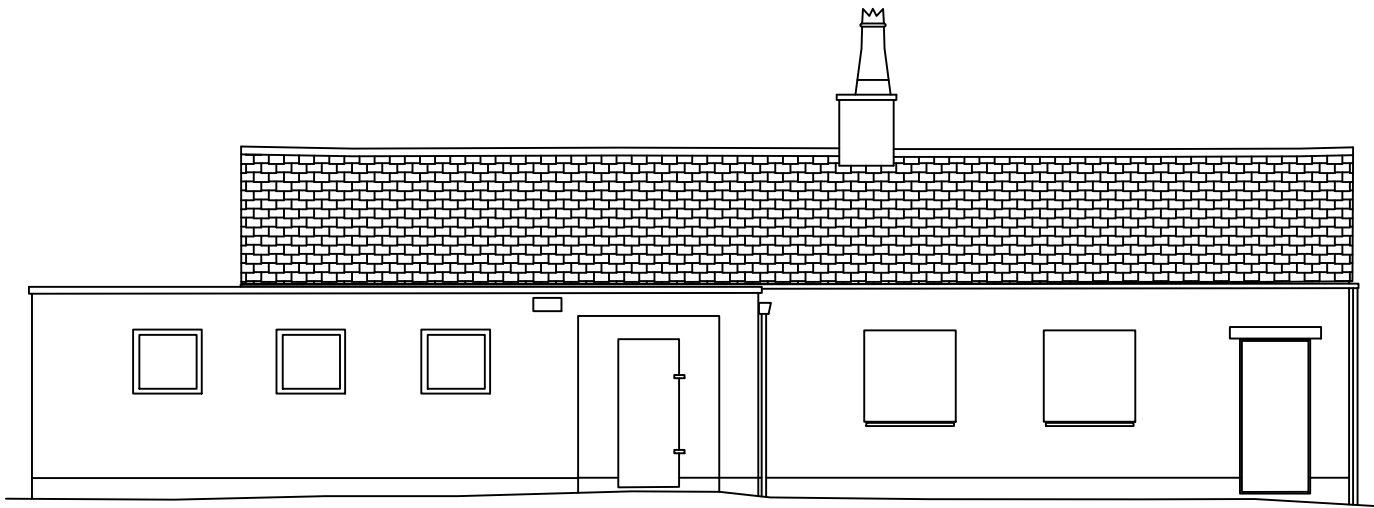


Elevation 20

Datum 70.0m

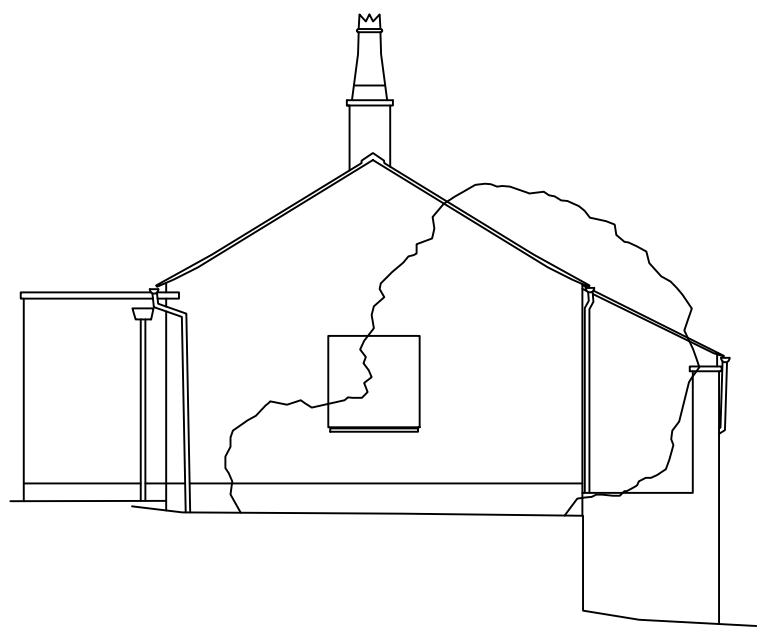


Elevation 21

Datum 70.0m

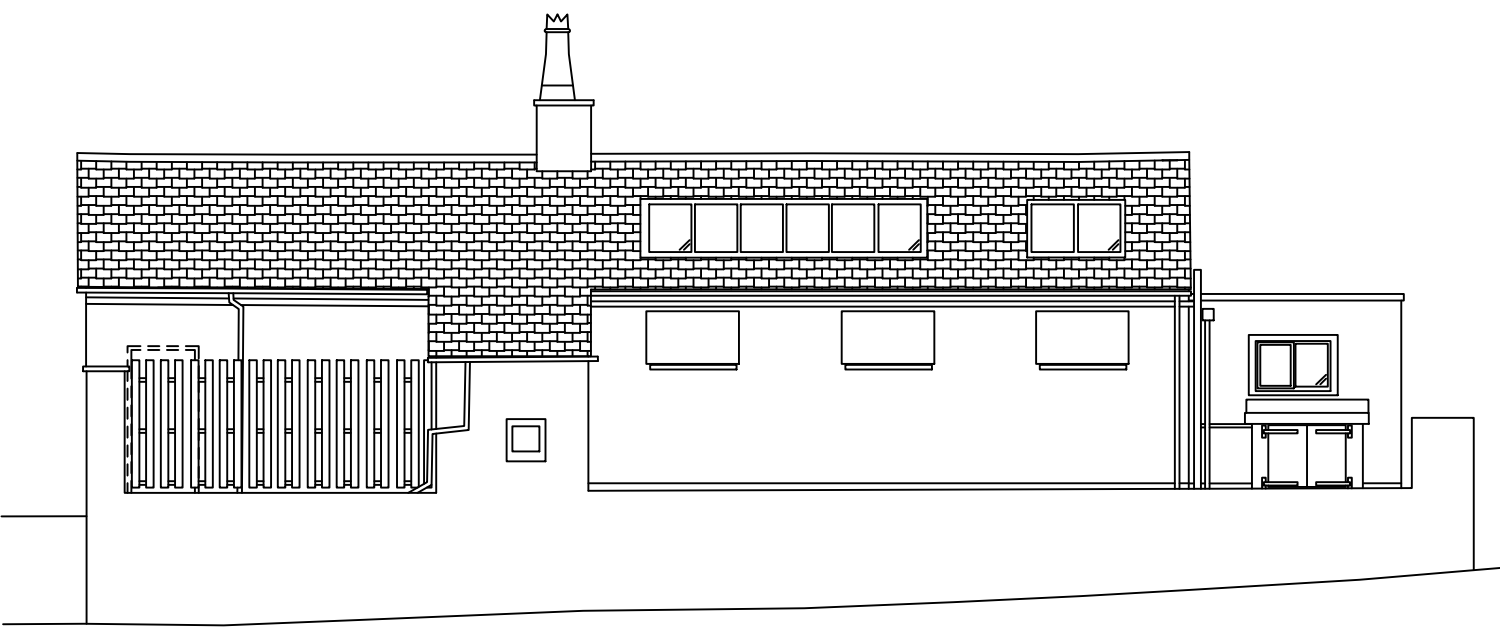


Elevation 22

Datum 70.0m

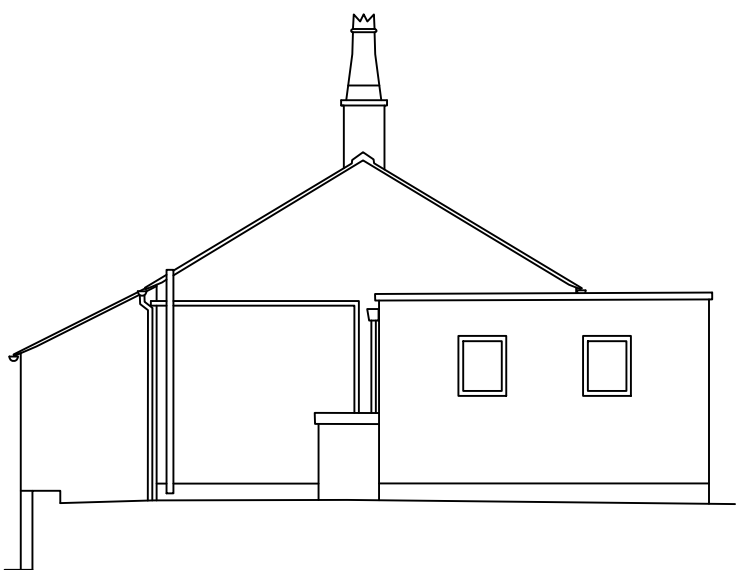

Elevation 23

Datum 70.0m

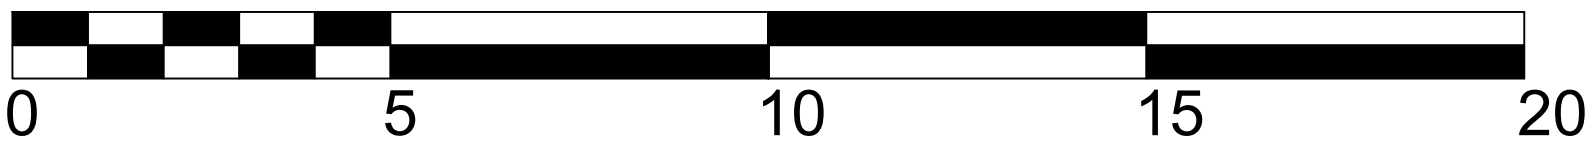

SCALE BAR 1:100

Client

Monument Geomatics Limited
The Carlson Suite, Vantage Point Business Village, Mitcheldean, GL17 0DD
Tel +44 (0)1594 546324 Fax +44 (0)1594 541333
Email enquiries@monumentgeomatics.co.uk
www.monumentgeomatics.co.uk




Project

THE OLD PRIORY
LEOMINSTER

Drawing


ELEVATIONS

Drawn by: RM	Date: APR 22
Checked by: MA	Date: APR 22
Approved by: MONUMENT GEOMATICS	Date: APR 22
Drawing No.	Revision
MG2423_E4	
Drawing Scale: 1:100 @ A1	
© Copyright Monument Geomatics Ltd.	

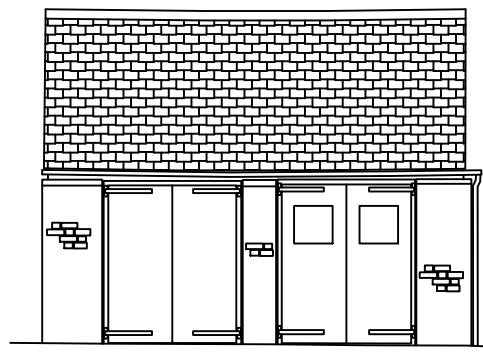


Elevation 24

Datum 70.0m

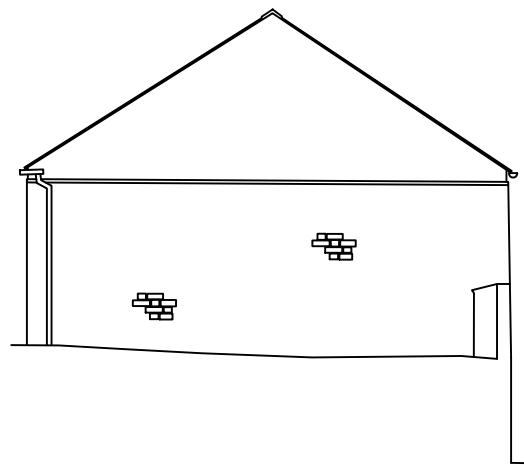


Elevation 25

Datum 70.0m

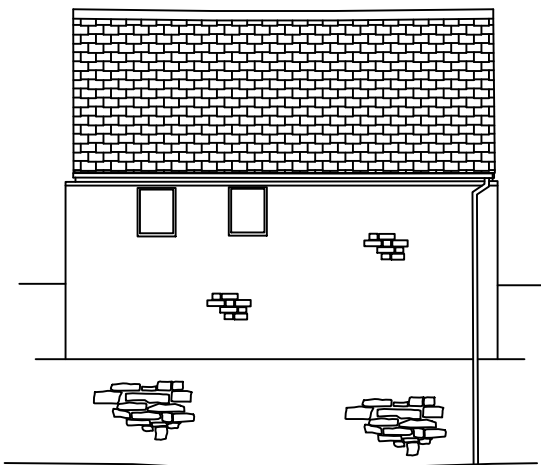



Elevation 26

Datum 70.0m

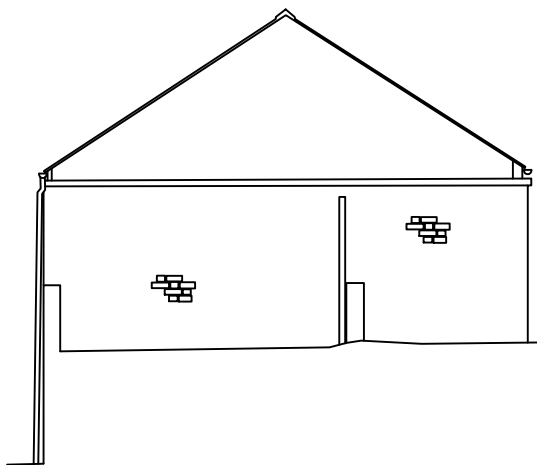

Elevation 27

Datum 70.0m

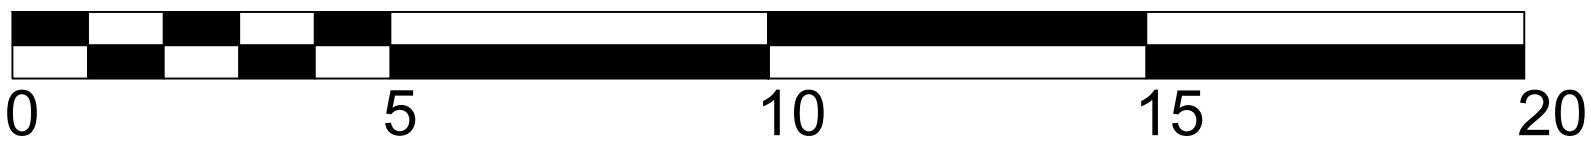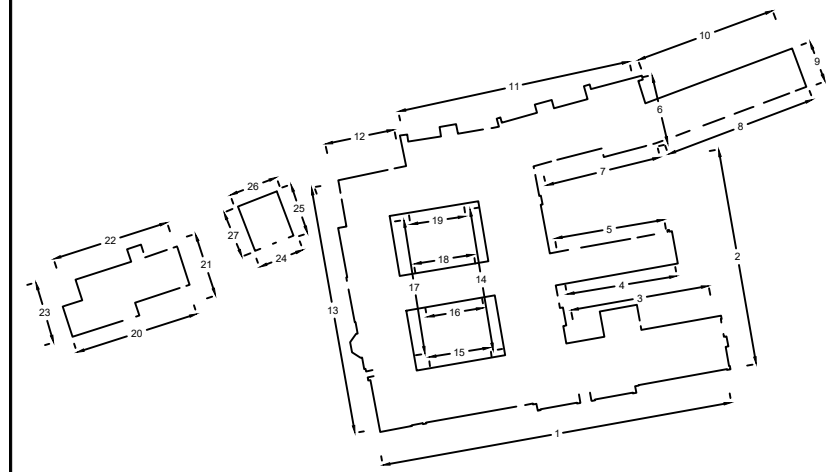

SCALE BAR 1:100

Client

Monument Geomatics Limited
The Carlson Suite, Vantage Point Business Village, Mitcheldean, GL17 0DD
Tel +44 (0)1594 546324 Fax +44 (0)1594 541333
Email enquiries@monumentgeomatics.co.uk
www.monumentgeomatics.co.uk



Project

**THE OLD PRIORY
LEOMINSTER**

Drawing

ELEVATIONS

Drawn by: RM Date: APR 22
Checked by: MA Date: APR 22
Approved by: MONUMENT GEOMATICS Date: APR 22

Drawing No.	Revision
MG2423_E5	

Drawing Scale: 1:100 @ A1
© Copyright Monument Geomatics Ltd.