
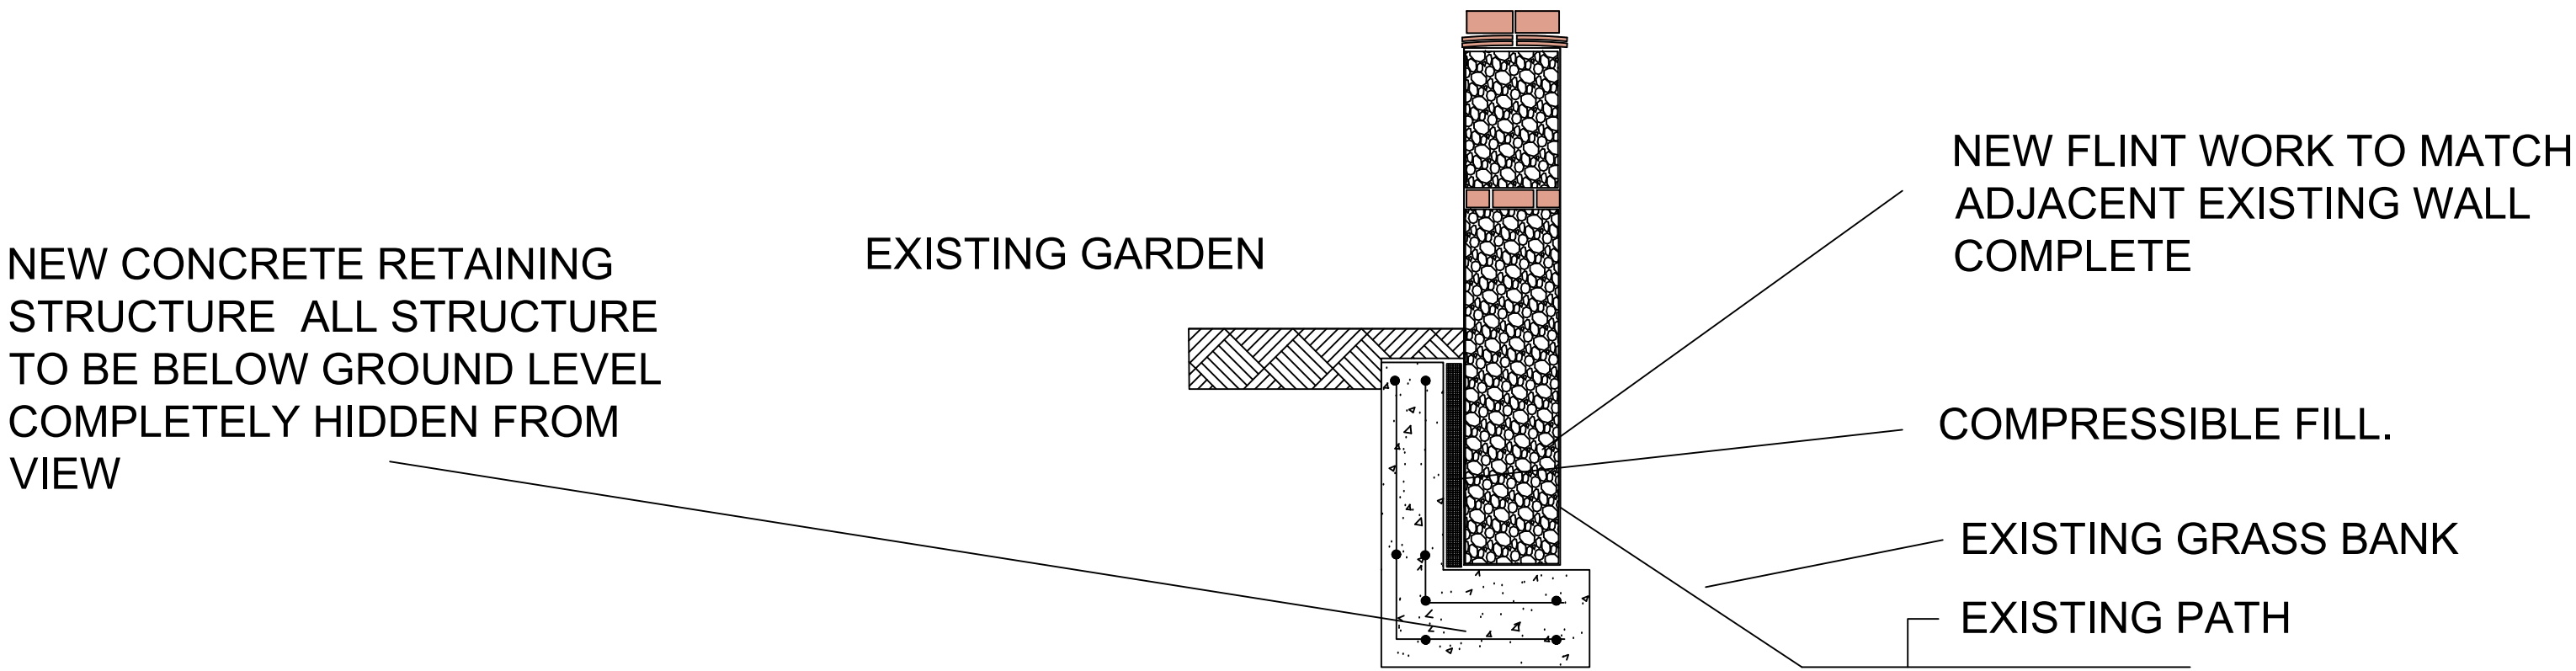


ALL WORKING DIMENSIONS TO BE CHECKED ON SITE.
FIGURED DIMENSIONS TO BE TAKEN IN PREFERENCE TO SCALED
DIMENSIONS.
ANY DISCREPANCIES BETWEEN DRAWINGS OF DIFFERING SCALES
AND BETWEEN DRAWINGS AND SPECIFICATION WHERE
APPROPRIATE TO BE NOTIFIED TO SUPERVISING OFFICER FOR
DECISION.
COPYRIGHT RESERVED.

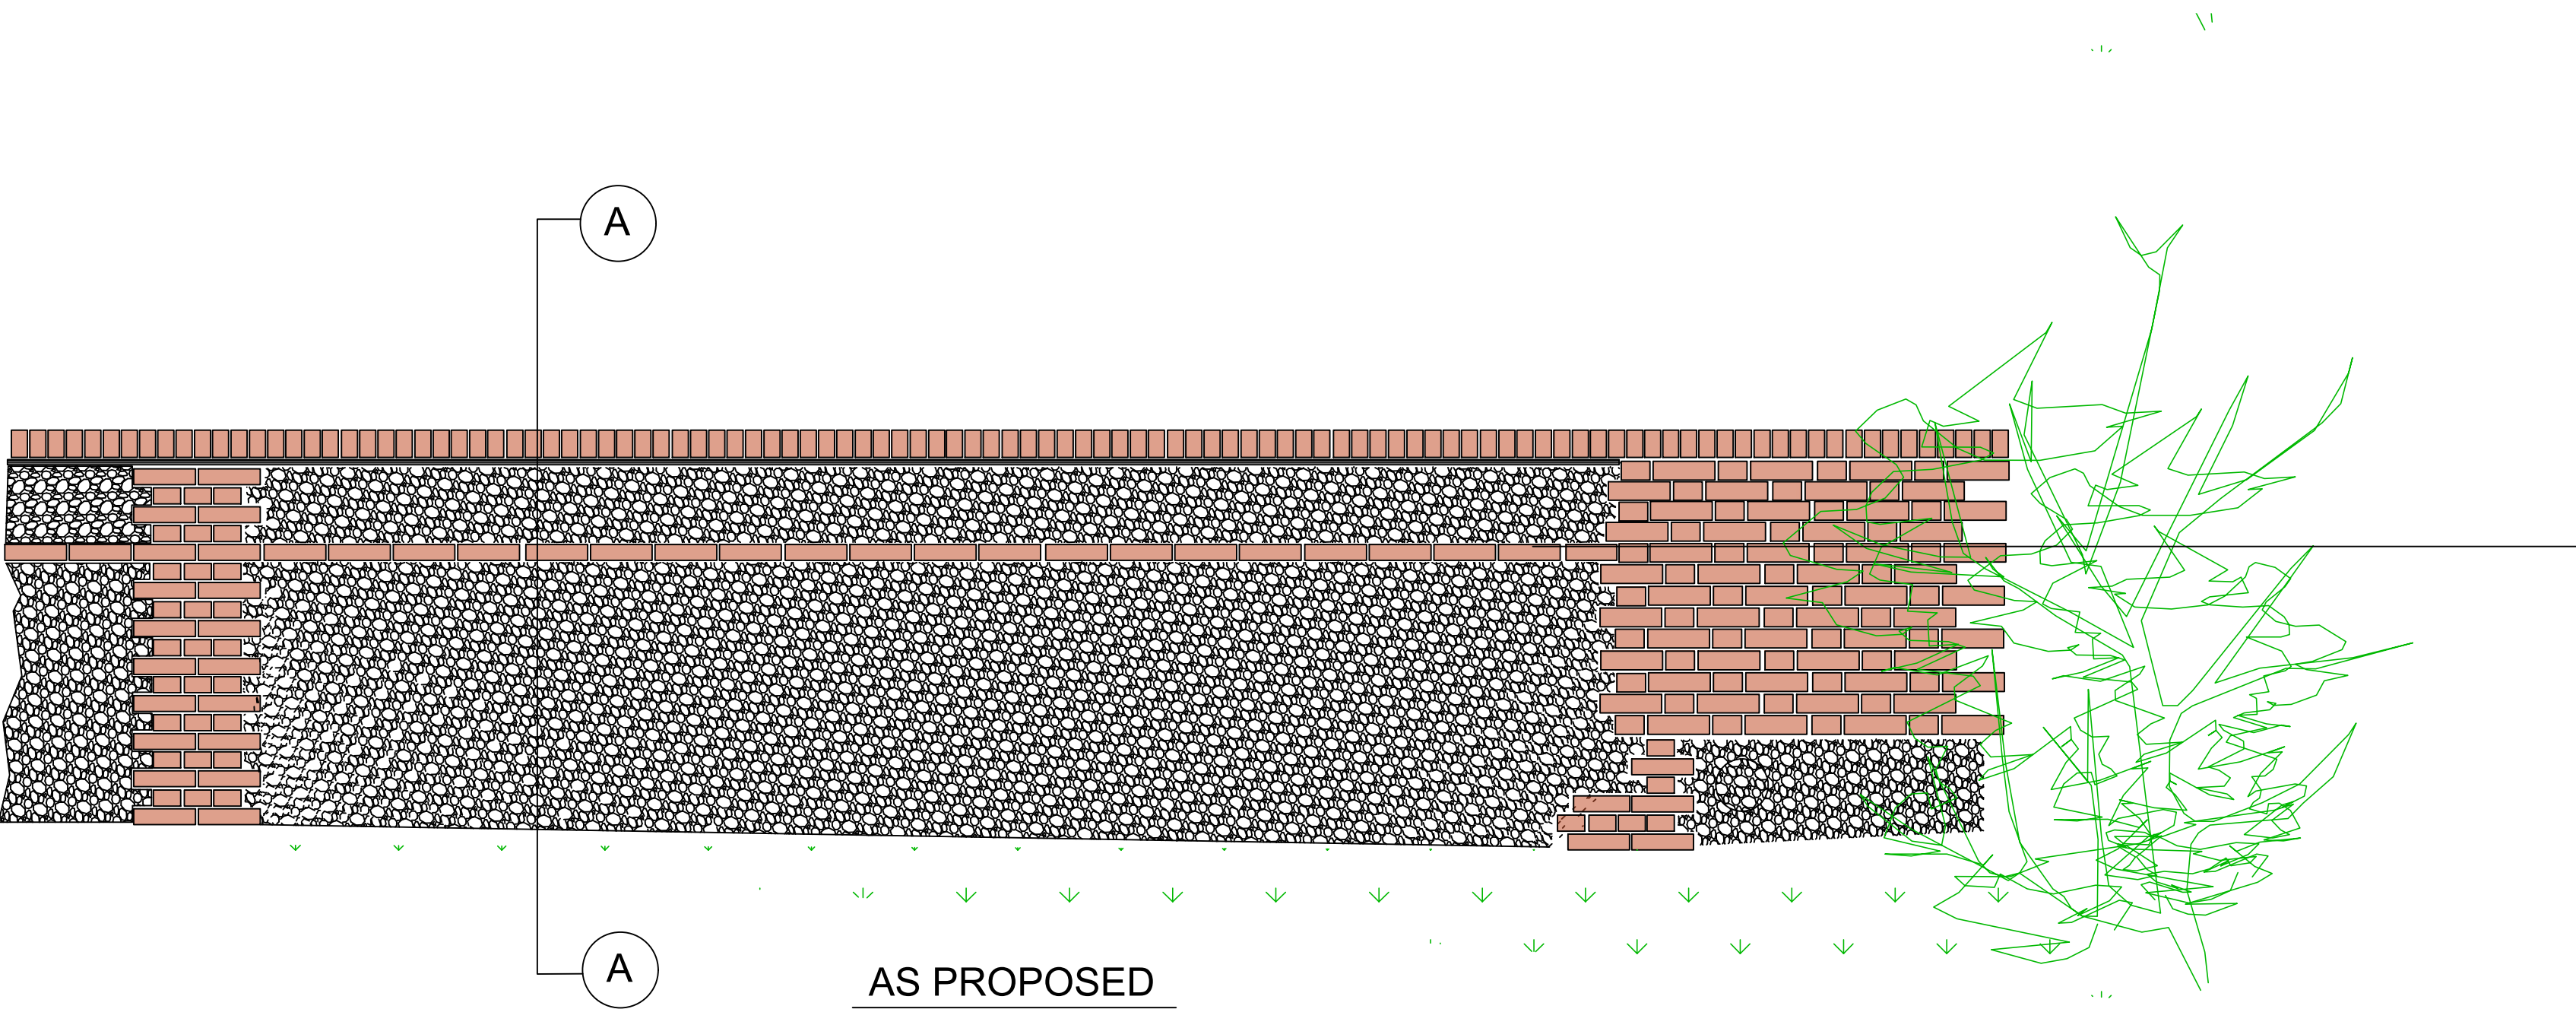

SECTION AS PROPOSED A-A

THAXTED CLARENCE HOUSE
GARDEN WALL,

ELEVATION AS PROPOSED
AND SECTION A-A

RIBA

Chartered Practice

RICS

Provident House, 123 Ashdon Road, Saffron Walden, Essex CB10 2AJ

T: 01799 513621

info@wilbyburnett.co.uk

www.wilbyburnett.co.uk

Wilby & Burnett LLP is a Limited Liability Partnership registered in England & Wales No. OC346570

Regulated by RICS

wilby

& burnett

APRIL 2024 WE

1:20@ A1

3651/PD4