


NOTES:

- NOTES:**
1. DO NOT SCALE FROM DRAWING.
 2. ALL DIMENSIONS TO BE CHECKED ON SITE PRIOR TO COMMENCEMENT OF WORKS.
 3. THIS DRAWING IS COPYRIGHT TO LEICESTERSHIRE FIRE AND RESCUE.
 4. PERSONNEL SHOULD NOTE RELEVANT ITEMS REGARDING THE CONDITION OF THE EXISTING STRUCTURE CONTAINED WITHIN THE HEALTH & SAFETY FILE SHOULD THIS BE AVAILABLE

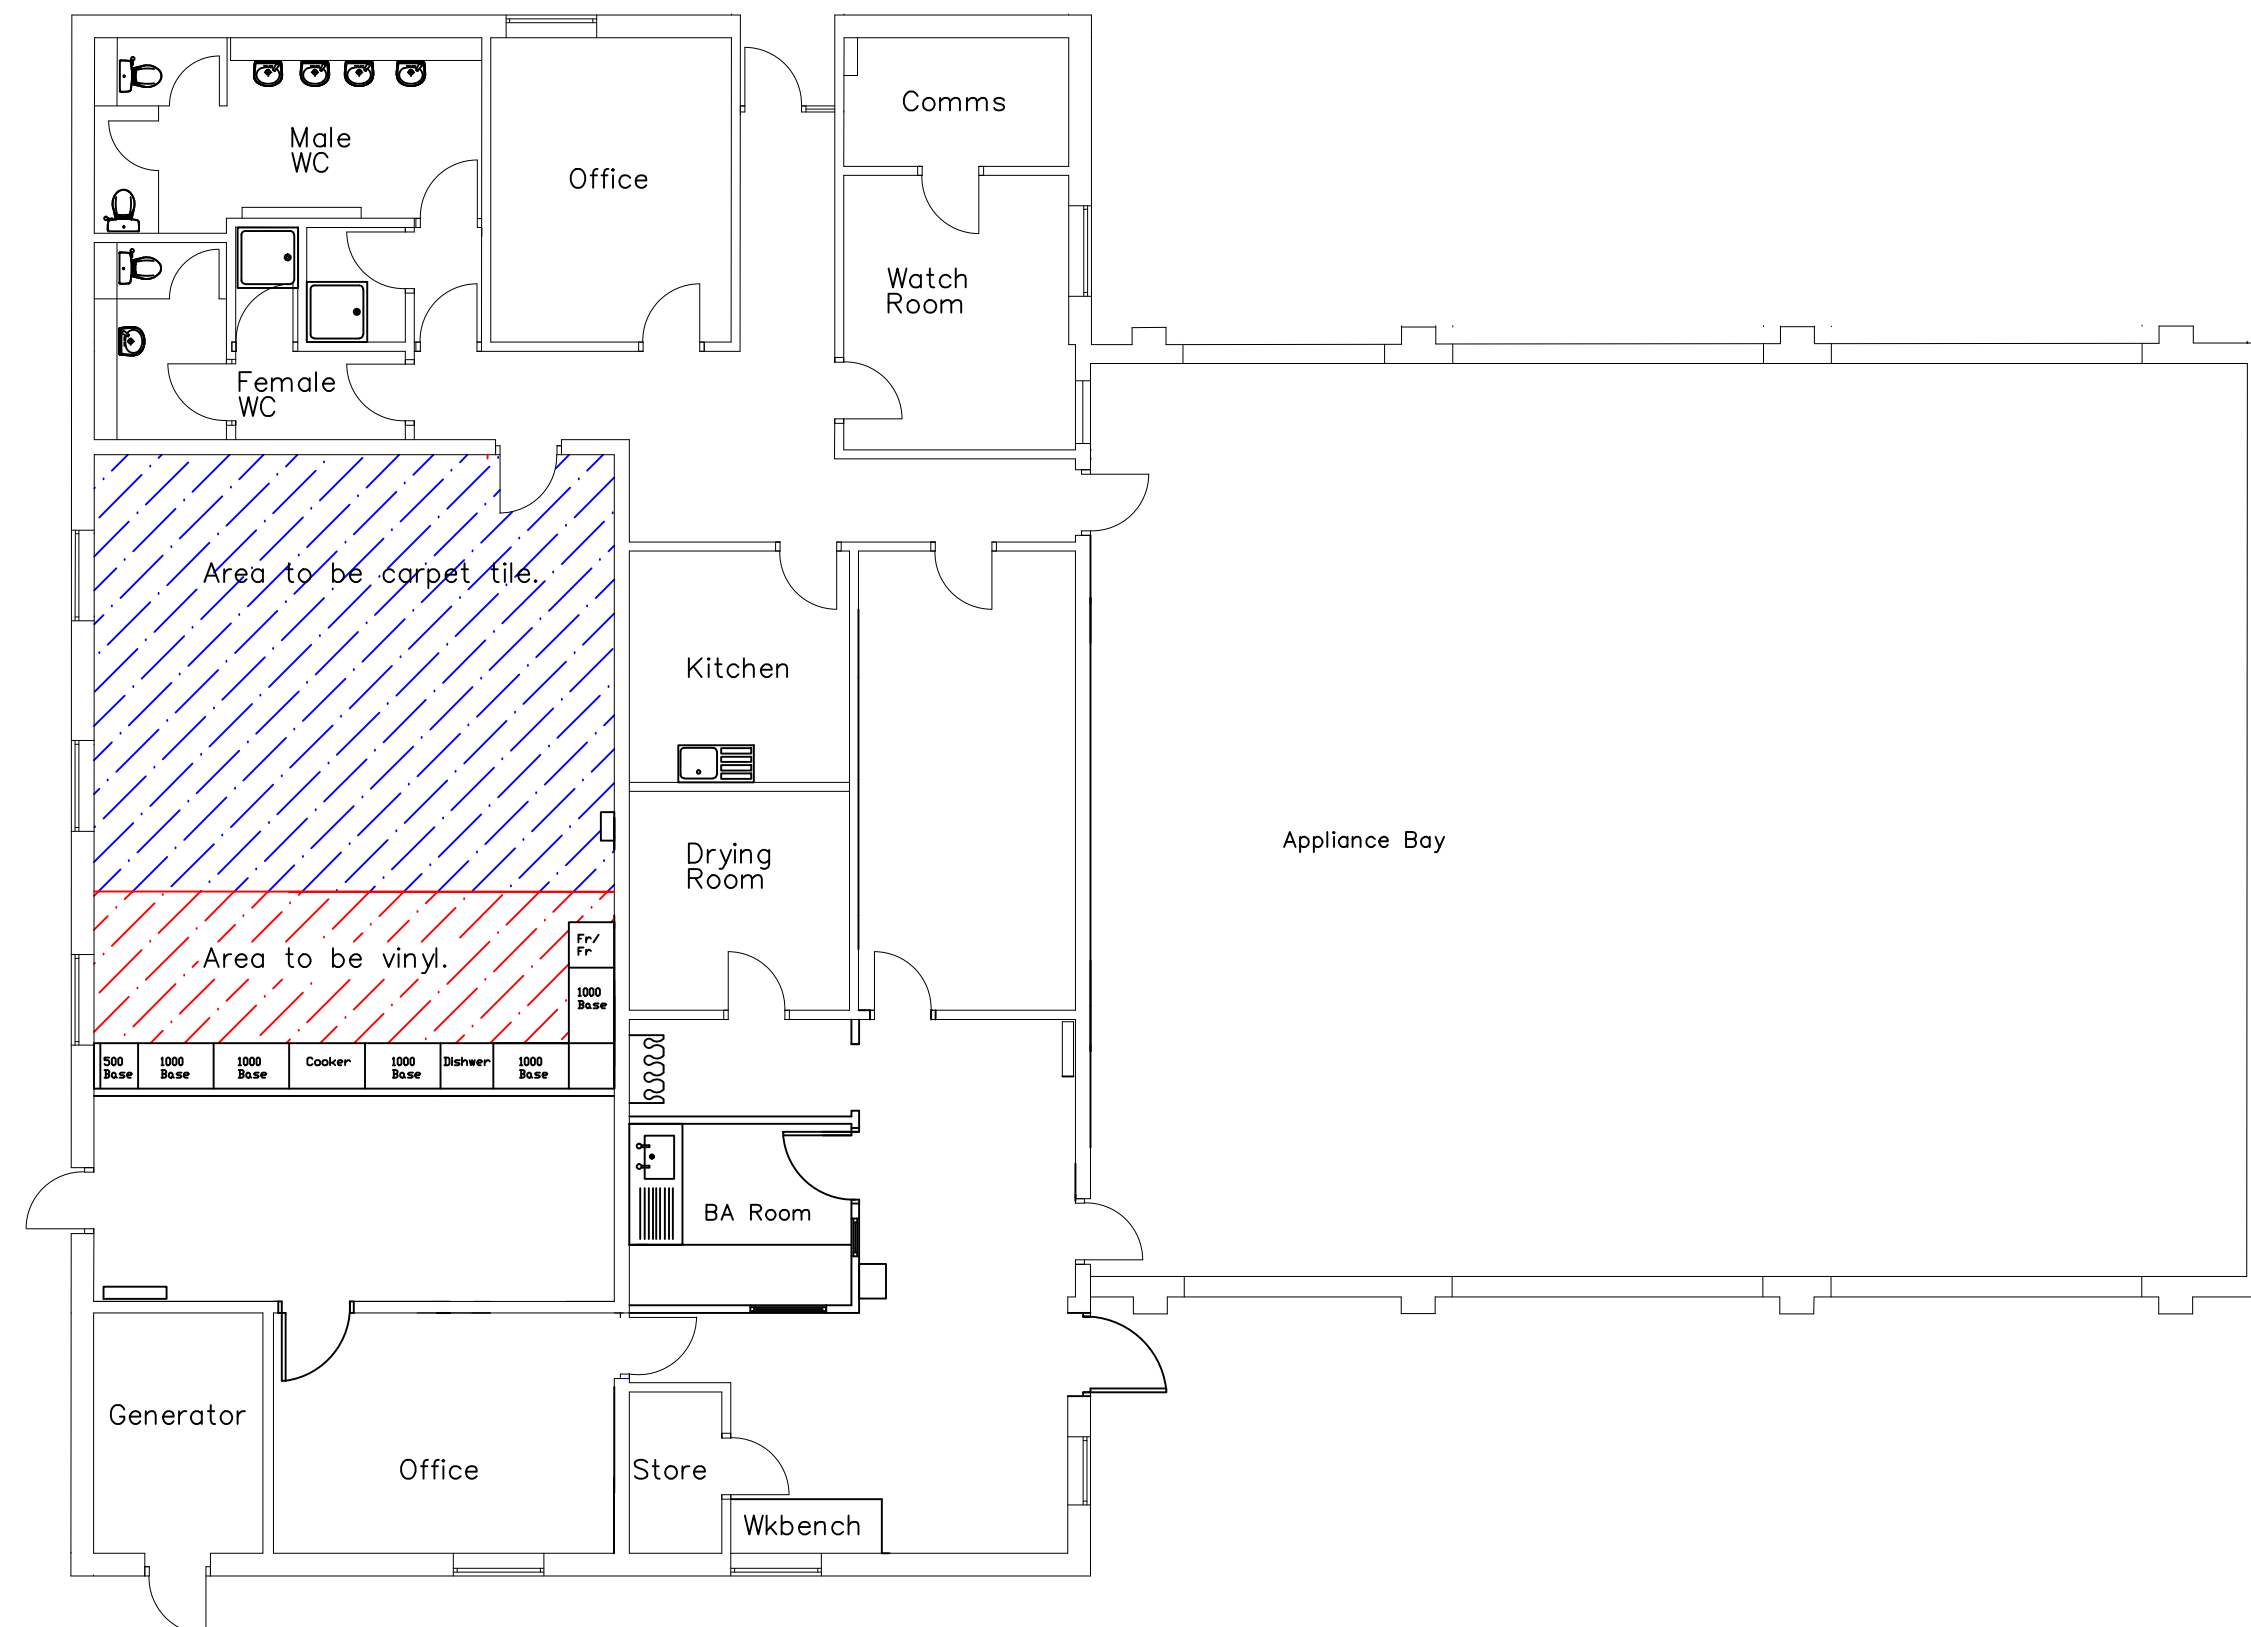

LEICESTERSHIRE FIRE AND RESCUE SERVICE			
PREVENTING PROTECTING RESPONDING			
?			
REVISIONS			
LEICESTERSHIRE FIRE and RESCUE SERVICE		Estates Department Leicestershire Fire and Rescue Headquarters Geoff Monk Way Bristall TEL: 0116 2872241	
PROJECT NUMBER			
PROJECT TITLE			
Market Harborough Fire Station			
TITLE			
Proposed Lecture / Kitchen Flooring			
DRAWING No		REV	SCALE
P/HARB/DC/16/114			1:20@A2
DRAWN BY DC		DATE	15/09/2016
CHECKED BY		SIZE/PILOT	A2
ACAD FILE		UERN	