




do not scale from this drawing

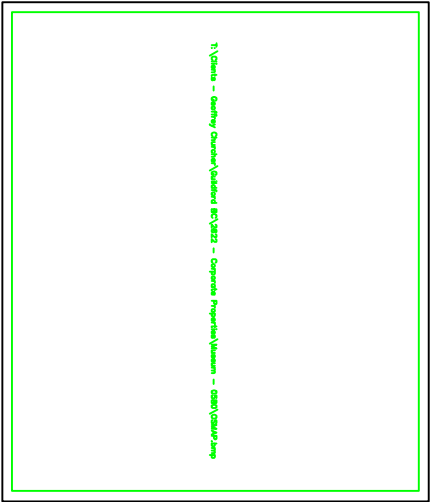

LOCATION

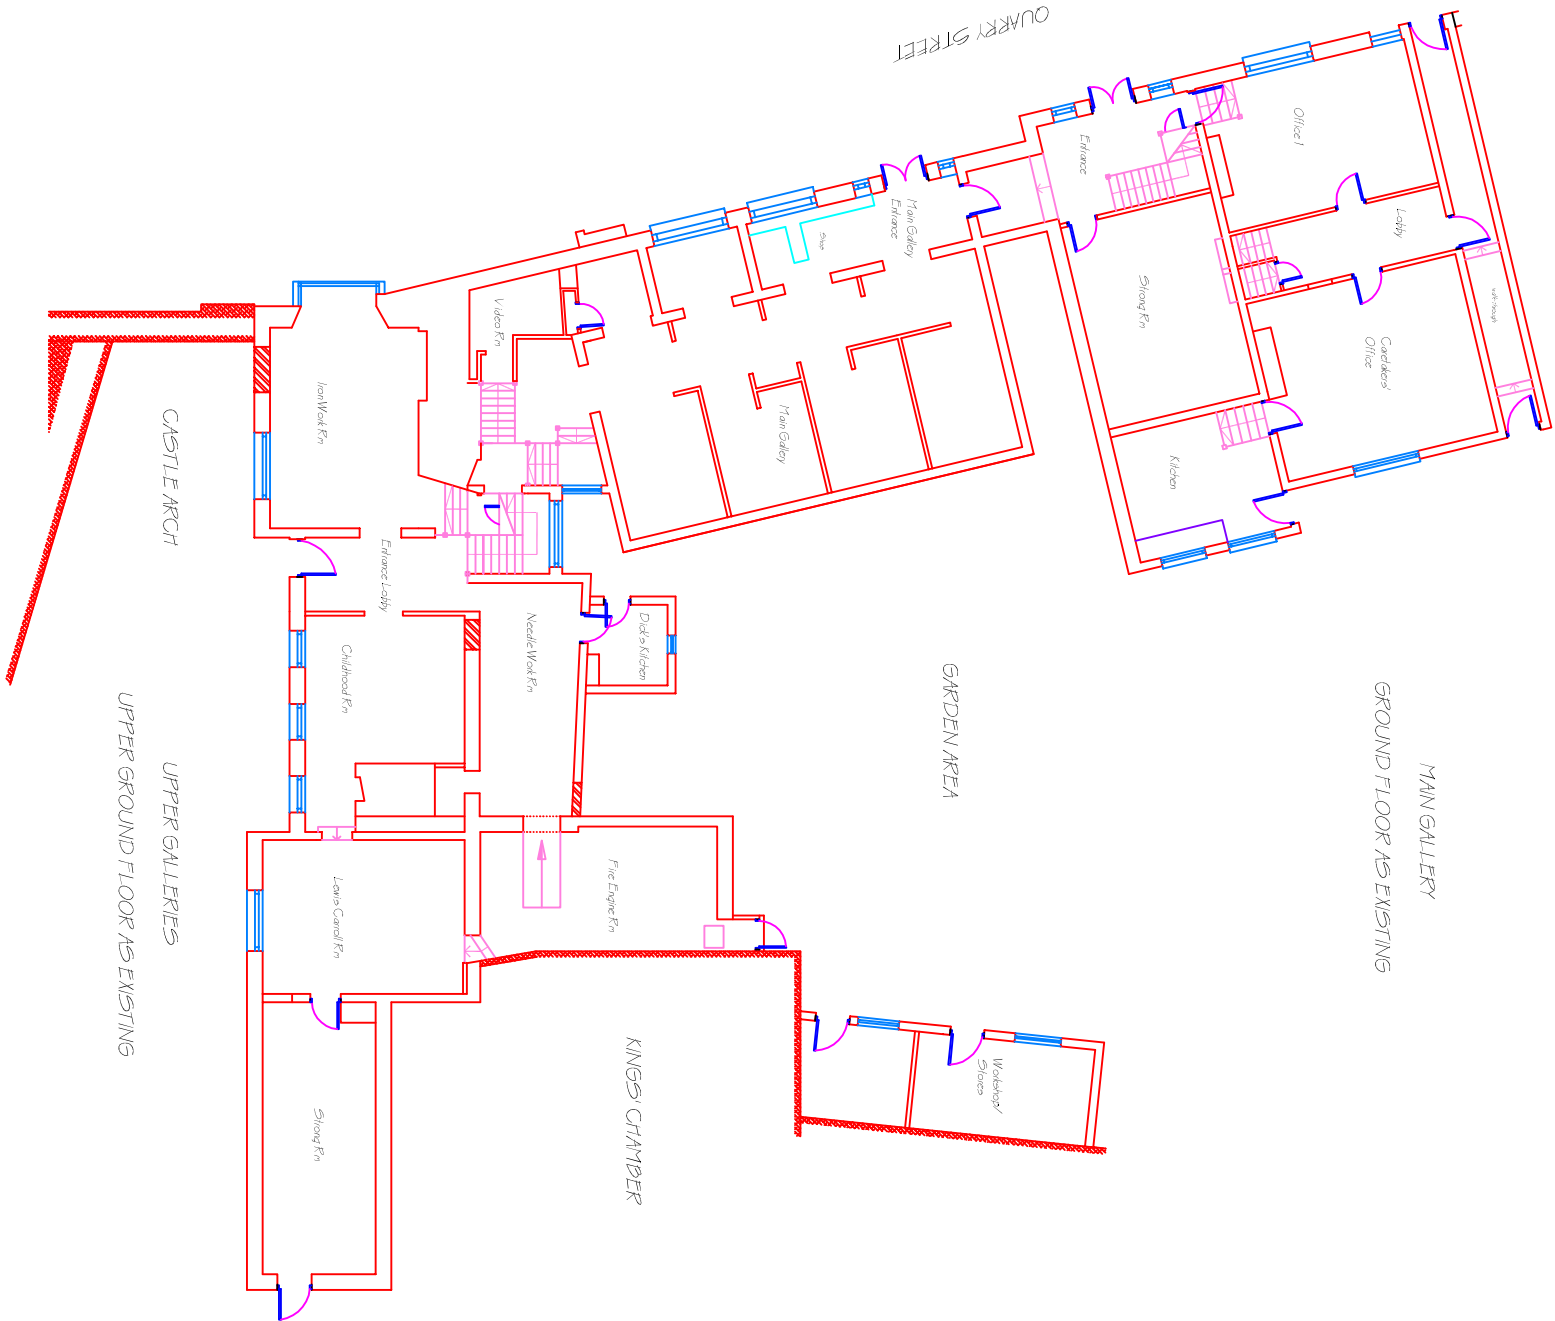

# GUILDFORD MUSEUM, CASTLE ARCH

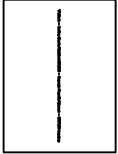

Client		By	
GUILDFORD BOROUGH COUNCIL		J. C.	
Mildred House		Date	
Guildford, Surrey		Date	
GU2 5BB		Date	
Project		By	
The Guildford Museum		J. C.	
Castle Arch		Date	
Guildford, Surrey		Date	
GU1 3SX		Date	
Title		By	
Ground & Below Ground Floor		J. C.	
Plans as Existing		Date	
Revision 1.0		By	
Date		Date	
By		Date	
By		Date	

**MADEN AND MADISON**  
Chartered Surveyors  
Quality, Integrity & Value for Money  
Construction & Property Services  
21A THE BOURNE  
100 High Street  
TEL: 01252 731221 FAX: 01252 731217  
Email: info@madenandmadsen.co.uk  
www.madenandmadsen.co.uk

Drawn By	J. C.	Checked	
Date	May 2001	Scale	1:100
Drawing No.			

2622/0580/001