



GROUND FLOOR

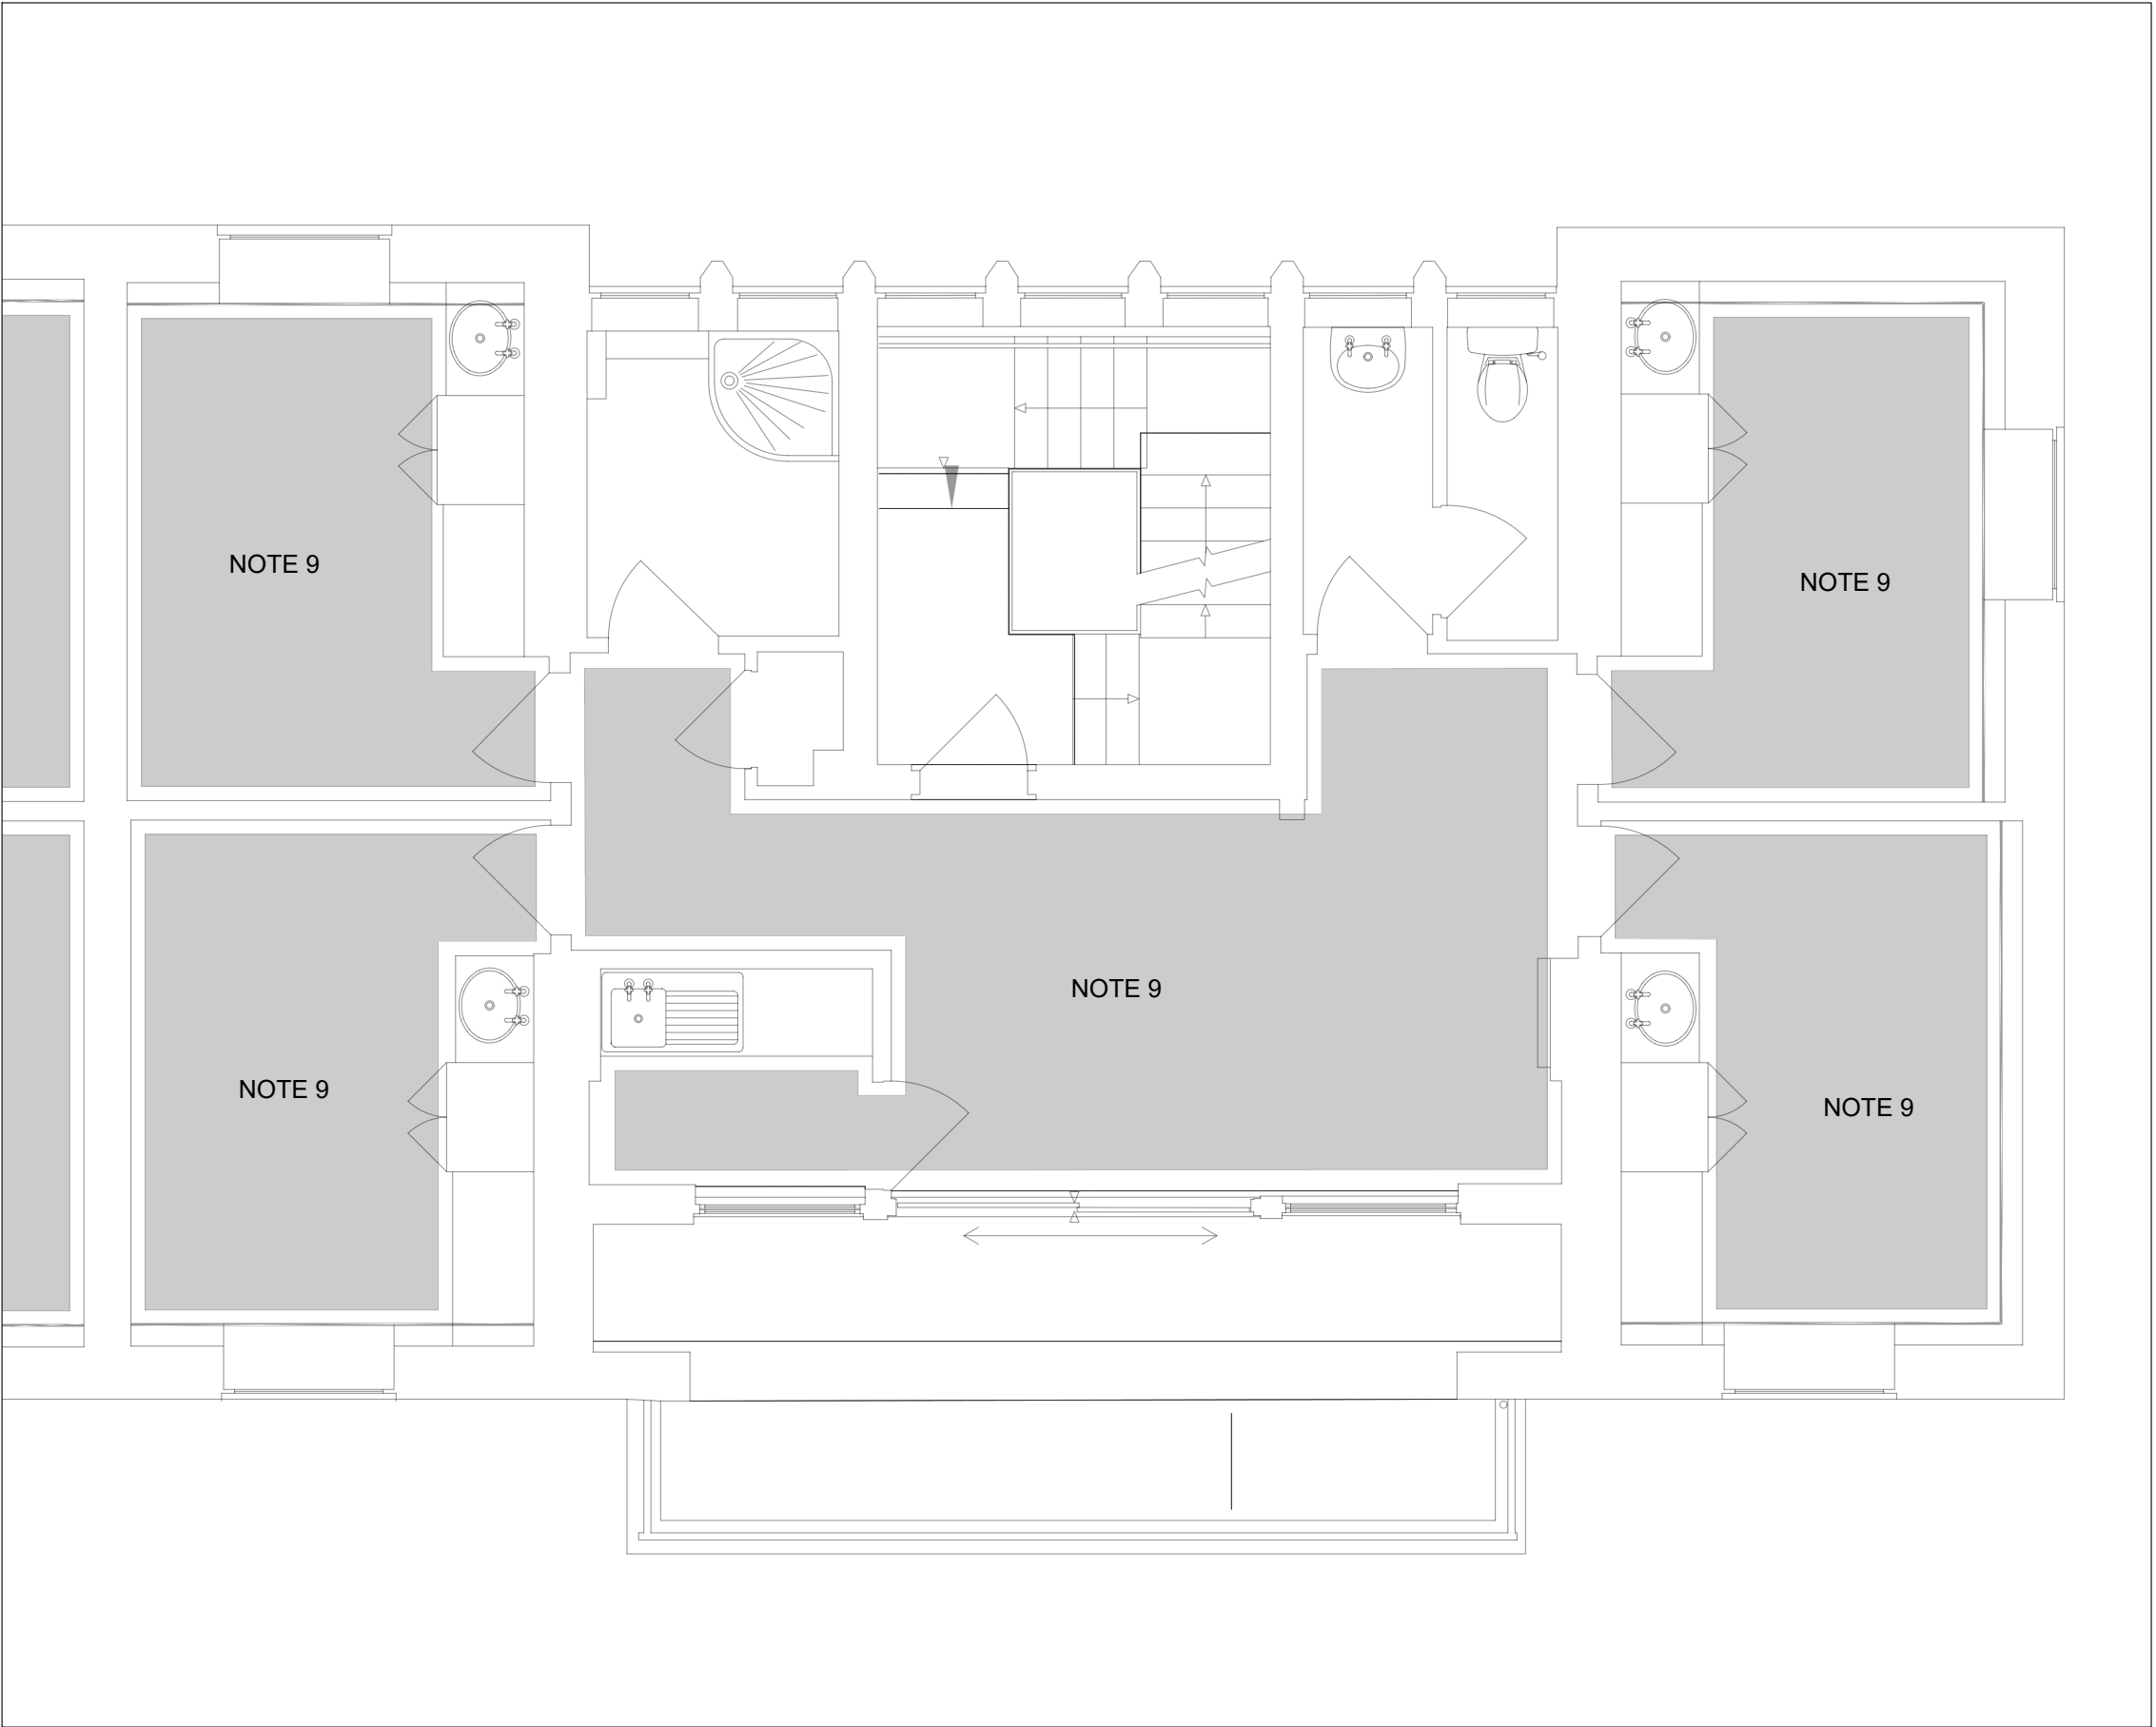

FIRST FLOOR

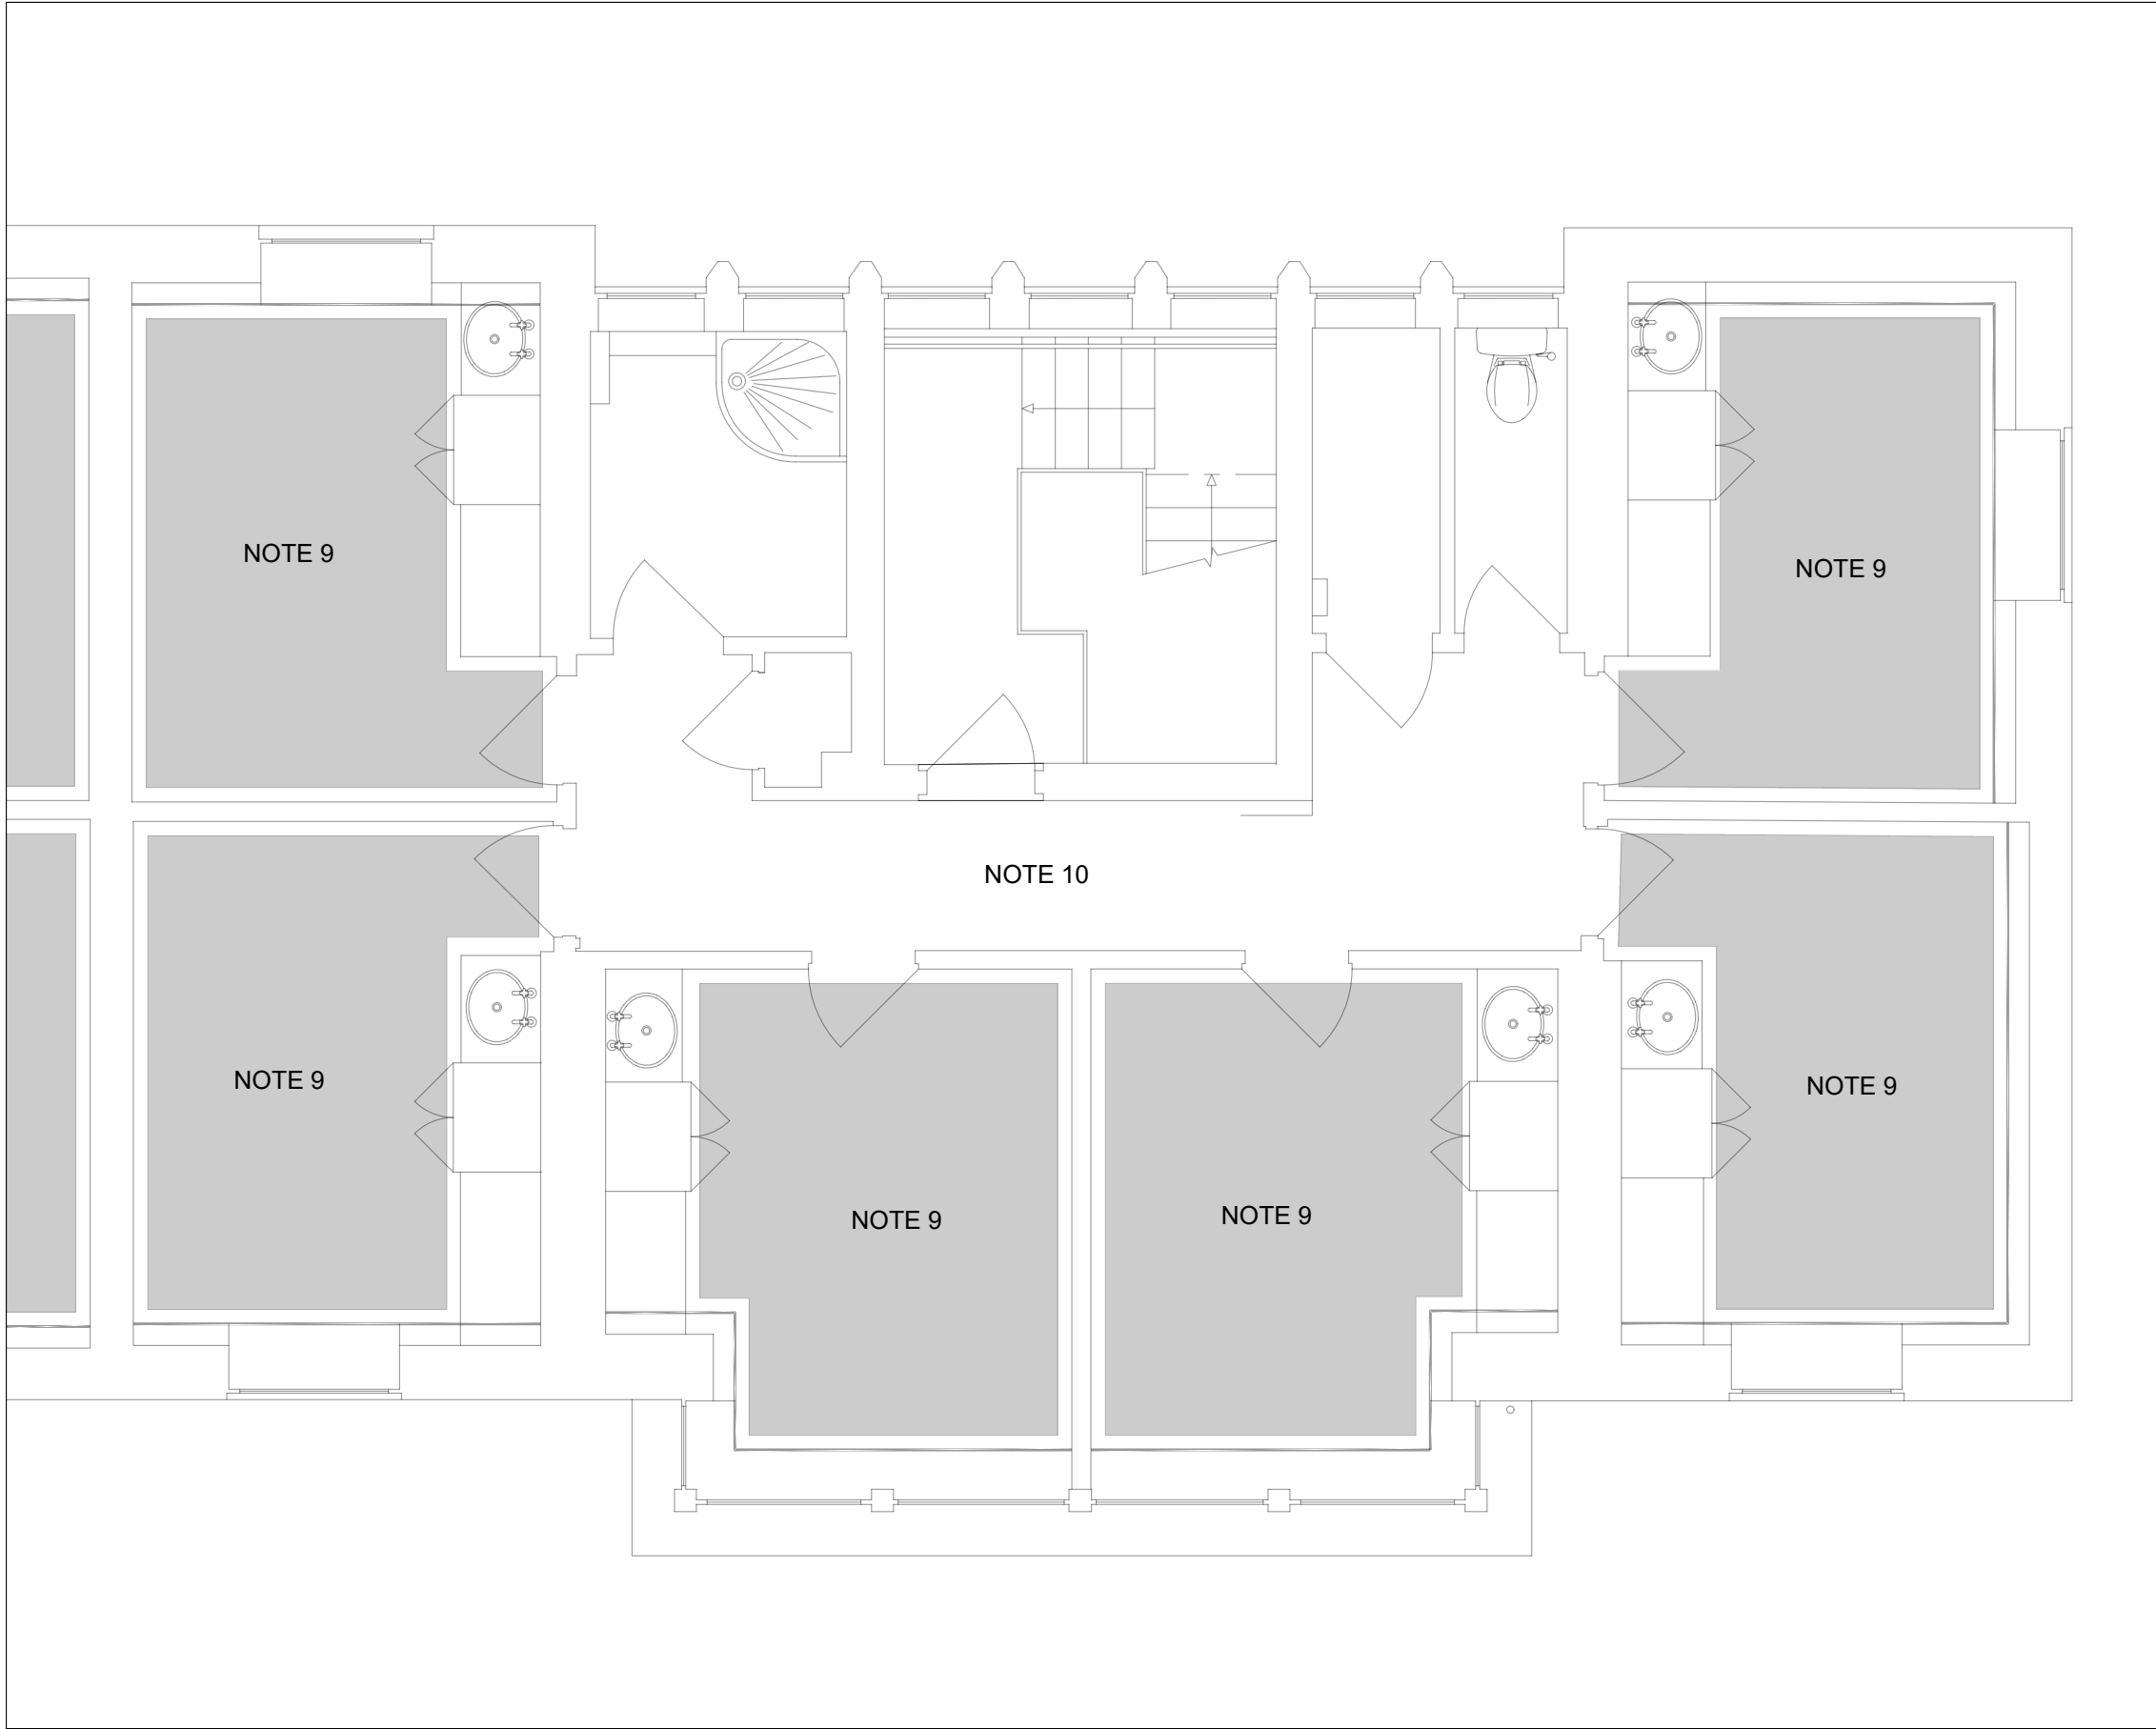


SECOND FLOOR

NOTES

1. READ THIS DRAWING IN CONJUNCTION WITH THE COVERSHEETS & SCHEDULES
2. ALL DIMENSIONS ARE IN mm
3. DO NOT SCALE FROM THIS DRAWING
4. PENETRATIONS <Ø100 NOT SHOWN
5. NOT USED
6. BOXING AROUND HIGH LEVEL PIPEWORK; FINISH TO MATCH EXISTING
7. 600x600 ACCESS PANEL AT LOW LEVEL
8. MECHANICAL CONTRACTOR IS RESPONSIBLE FOR ALL PENETRATIONS <Ø200
9. REMOVE EXISTING SCREED; REPAIR SUB-FLOOR TO CREATE A FLAT & LEVEL SURFACE; APPLY SELF-LEVELING COMPOUND WHERE FLOOR COVERING REQUIRES
10. CHASE FLOOR SCREED AS REQUIRED FOR UNDERFLOOR HEATING CIRCUITS BETWEEN MANIFOLD AND ROOMS; REPAIR TO MATCH EXISTING

Rev	Description	Date
P00	For Review	23/10/04
T00	For Tender	23/10/30

Client	Bedford College
Site	Shuttleworth College Old Warden Park Biggleswade SG18 9DX
Project	PSDS3b



**Construction & Engineering  
Services Ltd**

www.pandaces.co.uk  
T: 01908 991130

Drawing Title		Clayton Hall BWIC
Drawing Ref 02-15 M-LX-06		
Revision T00	Date 2023/10/30	
Scale 1:50 at A1	Status For Tender	