


Sub-station / electrics / fencing / plinth / drainage / concrete and gravel area all removed from site as DSA drawings

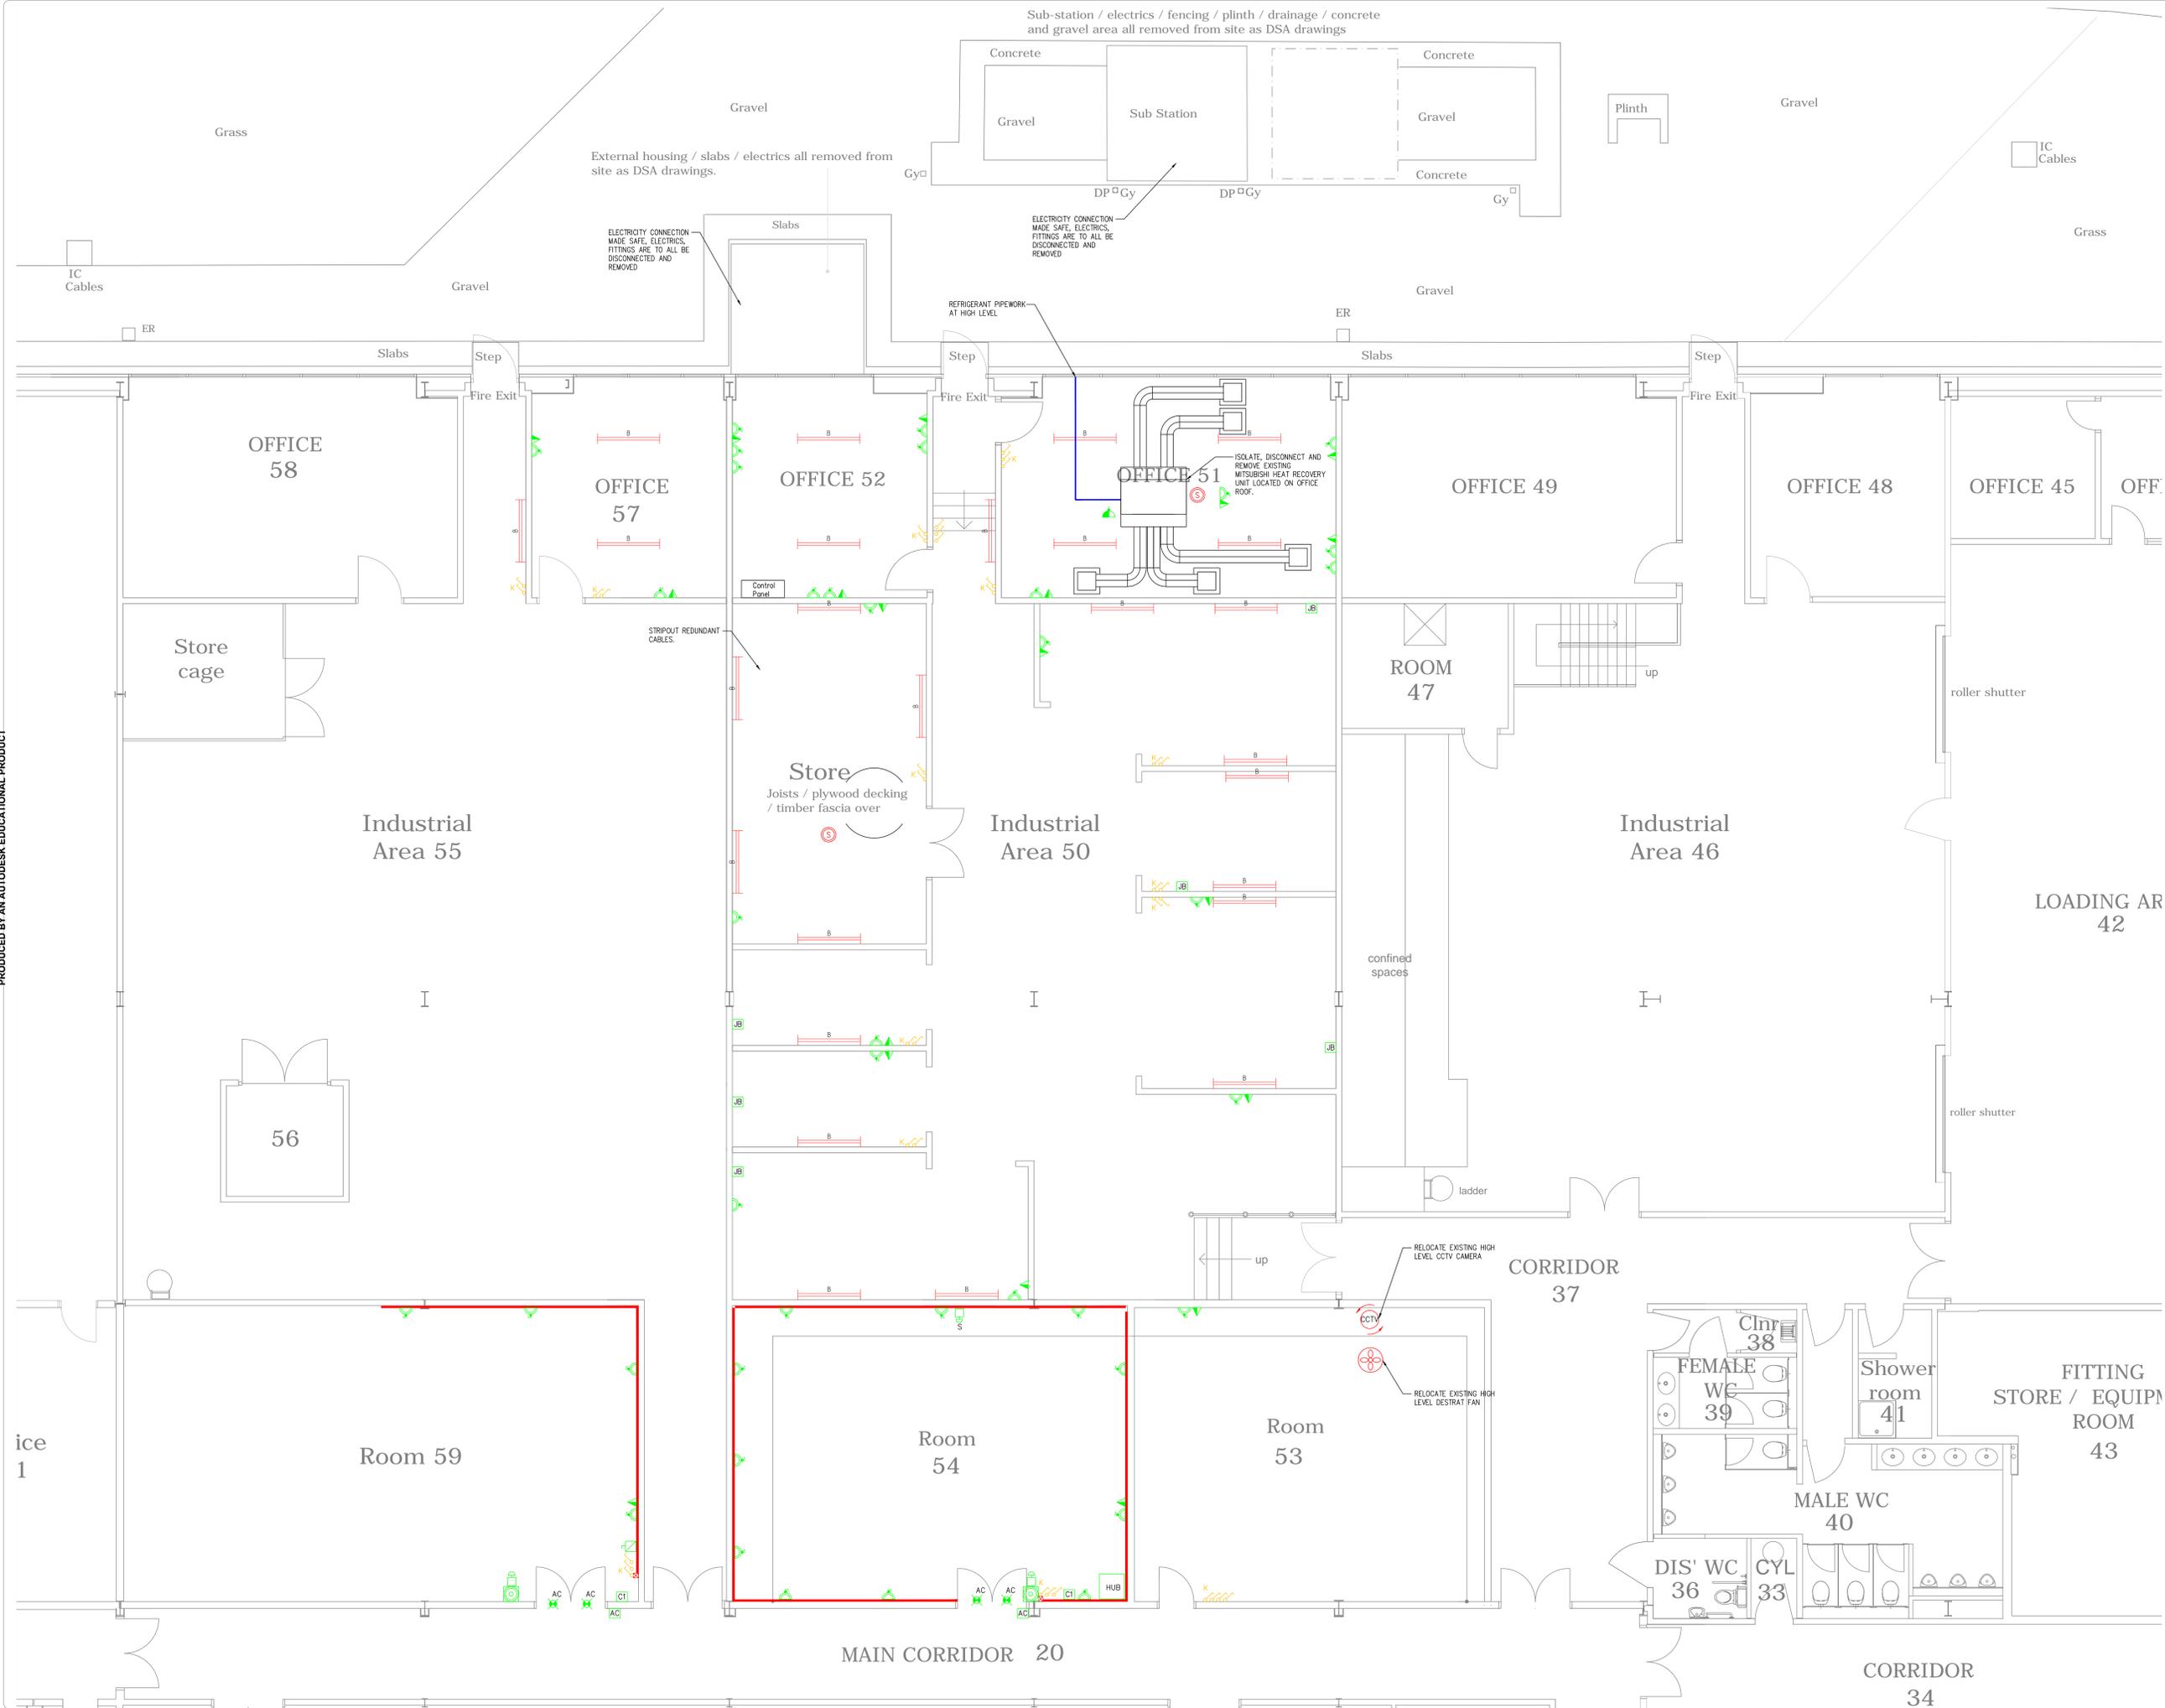

BUILDING OUTLINE INFORMATION

ARCHITECT'S DRAWING No.	DATE

NOTES

- THIS DRAWING SHALL BE READ IN CONJUNCTION WITH ALL ASSOCIATED ARCHITECTS AND ENGINEERS DRAWINGS.
- ALL WORKS TO BE CARRIED OUT IN STRICT ACCORDANCE WITH ALL RELEVANT SAFETY REGULATIONS.
- ALL SERVICES SHOWN ARE TO BE STRIPPED OUT AND REMOVED UNLESS SHOWN OTHERWISE, INCLUDING ALL WIRING AND CONTAINMENT.

LEGEND

- 13A 2 GANG SWITCHED SOCKET OUTLET
- 13A 1 GANG SWITCHED SOCKET OUTLET
- 13A FUSED CONNECTION UNIT
- TWIN TELEPHONE POINT
- TWIN DATA POINT
- MK 3 COMPARTMENT DADO TRUNKING
- MK 3 COMPARTMENT DADO TRUNKING RISER
- DISTRIBUTION BOARD
- FIRE ALARM ADDRESSABLE BREAK GLASS UNIT
- FIRE ALARM ADDRESSABLE OPTICAL SMOKE DETECTOR
- FIRE ALARM ADDRESSABLE CEILING VOID DETECTOR e/w ROOM INDICATOR
- SURFACE MOUNTED LUMINAIRES
- LIGHTSWITCH
- K DENOTES EMERGENCY TEST KEYSWITCH
- EXT DENOTES EXTERNAL LIGHTS OVERRIDE SWITCH
- EMERGENCY BULKHEAD
- LIGHT PENDANT
- PULL CORD
- ACCESS CONTROL EMERGENCY BREAK GLASS
- SINGLE/DOUBLE LEAF DOOR CONTACTOR
- ACCESS CONTROL FOB
- MAGNETIC ACCESS CONTROL LOCK
- ACCESS CONTROL EXIT BUTTON
- LIGHTING DIGITAL 24/7 TIMER
- WIFI
- POWER CIRCUIT OVERRIDE ISOLATOR
- 3x 16A ISOLATOR
- EMERGENCY STOP BUTTON
- PERFORMANCE IN LIGHTING - QUELL 2/A/40W 120W 40x-94 ETRC 220-240 1 x 06094494 + 14173694 115W/8524 lm
- PHOTOCELL
- CEILING MOUNTED CCTV

REV	DATE	DESCRIPTION	BY	CHK

Parsons Associates CONSULTING ENGINEERS

River View, Great Addington Road, Little Addington, Kettering, Northamptonshire, NN14 4BA
Tel. (01933) 652784 | Mobile: 07788 546550
Email: enquiries@parsons-consulting.co.uk

ISSUE STATUS: TENDER ISSUE

CLIENT: CORBY ENTERPRISE CENTRE

PROJECT: BANGRAVE ROAD INDUSTRIAL UNIT REFURBISHMENT

DRAWING TITLE: PROPOSED STRIPOUT AND ENABLING WORKS LAYOUT

SCALE: 1:50 @ A0	DATE: JULY 17	BY: MP	CHK: MP
ME/001	T1		

This drawing is copyright and may not be reproduced either in part or full without written permission from Parsons Associates.
DO NOT SCALE OFF THIS DRAWING