



Front View 1:20

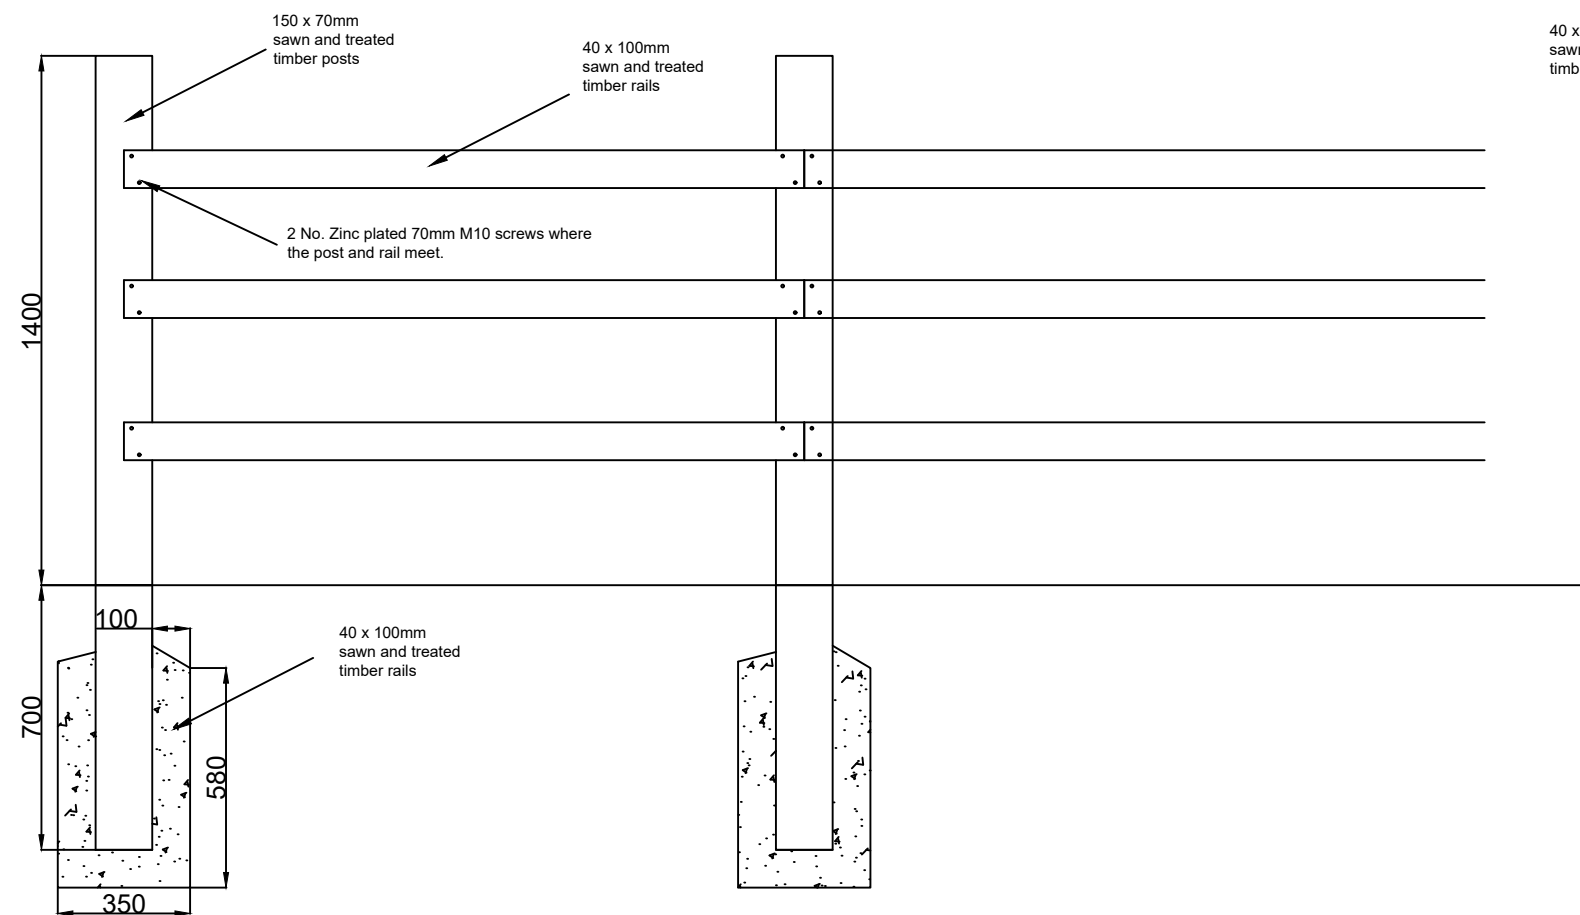

Side view 1:20

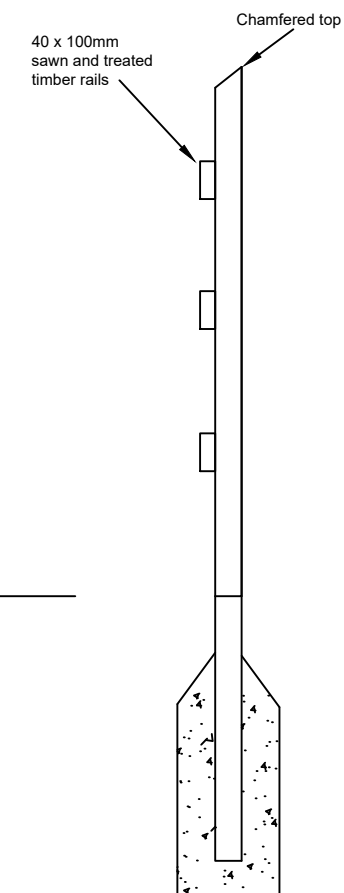

Revisions

O.S. Licence 100022321

ENVIRONMENTAL SERVICES

PARKS AND OPEN SPACES
Willows Lane Depot, Willows Lane, Accrington, Lancashire, BB5 0RT.
Tel. (01254) 388111
Craig Horabin Parks Manager



PROJECT TITLE:
Lowerfold Park
Proposed MUGA and tennis court upgrade.

DRAWING TITLE:
Fencing detail

SCALE: 1:500 (Plan) @ A3
DATE: 15-12-21

DRAWN: MP
CHECKED:

DRAWING NUMBER:
199-06