


No.	Date	Revision

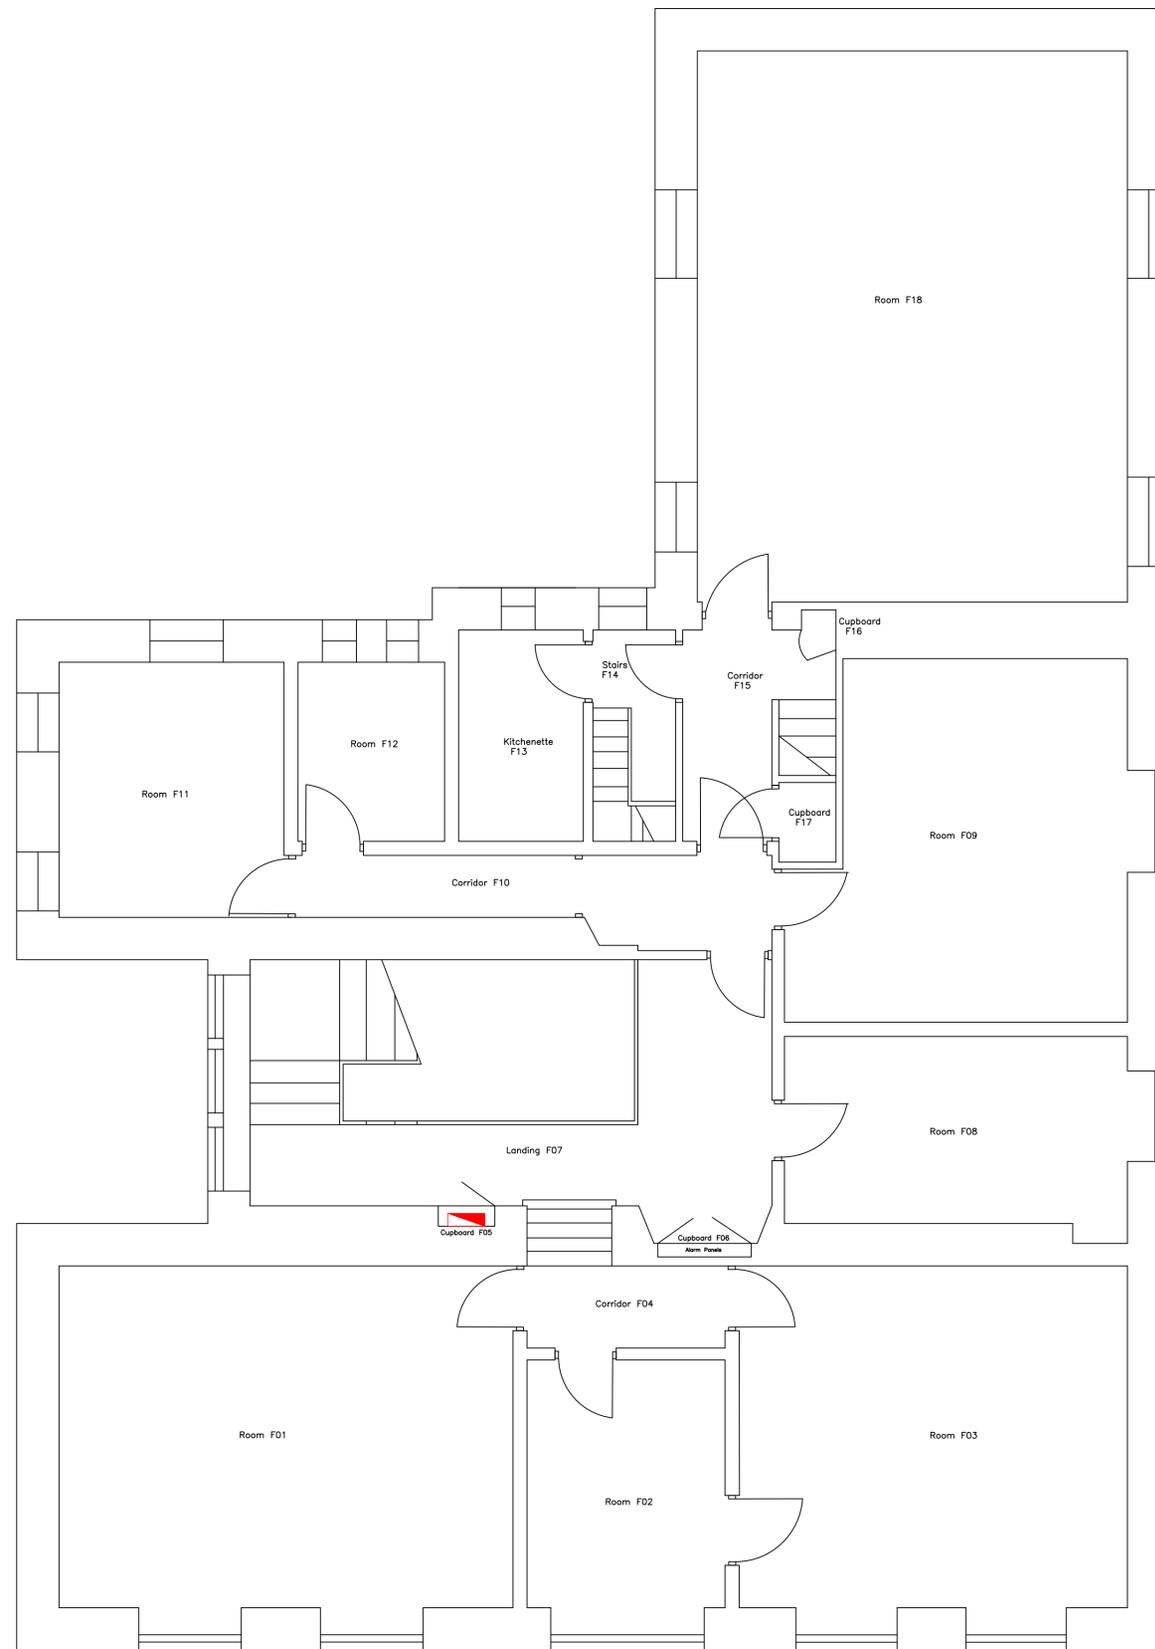

**ict4**

*Client*  
 ict4 Limited  
 Pool Innovation Centre  
 Trevenson Road  
 Redruth  
 Cornwall  
 TR15 3PL

*Drawing Title*  
 First Floor

*Project*  
 Trevenson House

<i>Design</i> JT	<i>Date</i> September 2017	<i>Scale</i> 1/50 @ A1
<i>Drawn</i> JT	<i>Drawing No.</i> B02	
<i>Checked</i>		