


The Royal Parks

Survey to aid avoidance of services, some new, within the location shown

Water distribution

This drawing is indicative only. All services must be verified on the ground. The information is intended to be an aid. It is not exhaustive.

Drawn By	Date	Scale	Drawing No.	Rev. No.
AW	12.11.16	1:500	Z45.AB.GPS.03	2

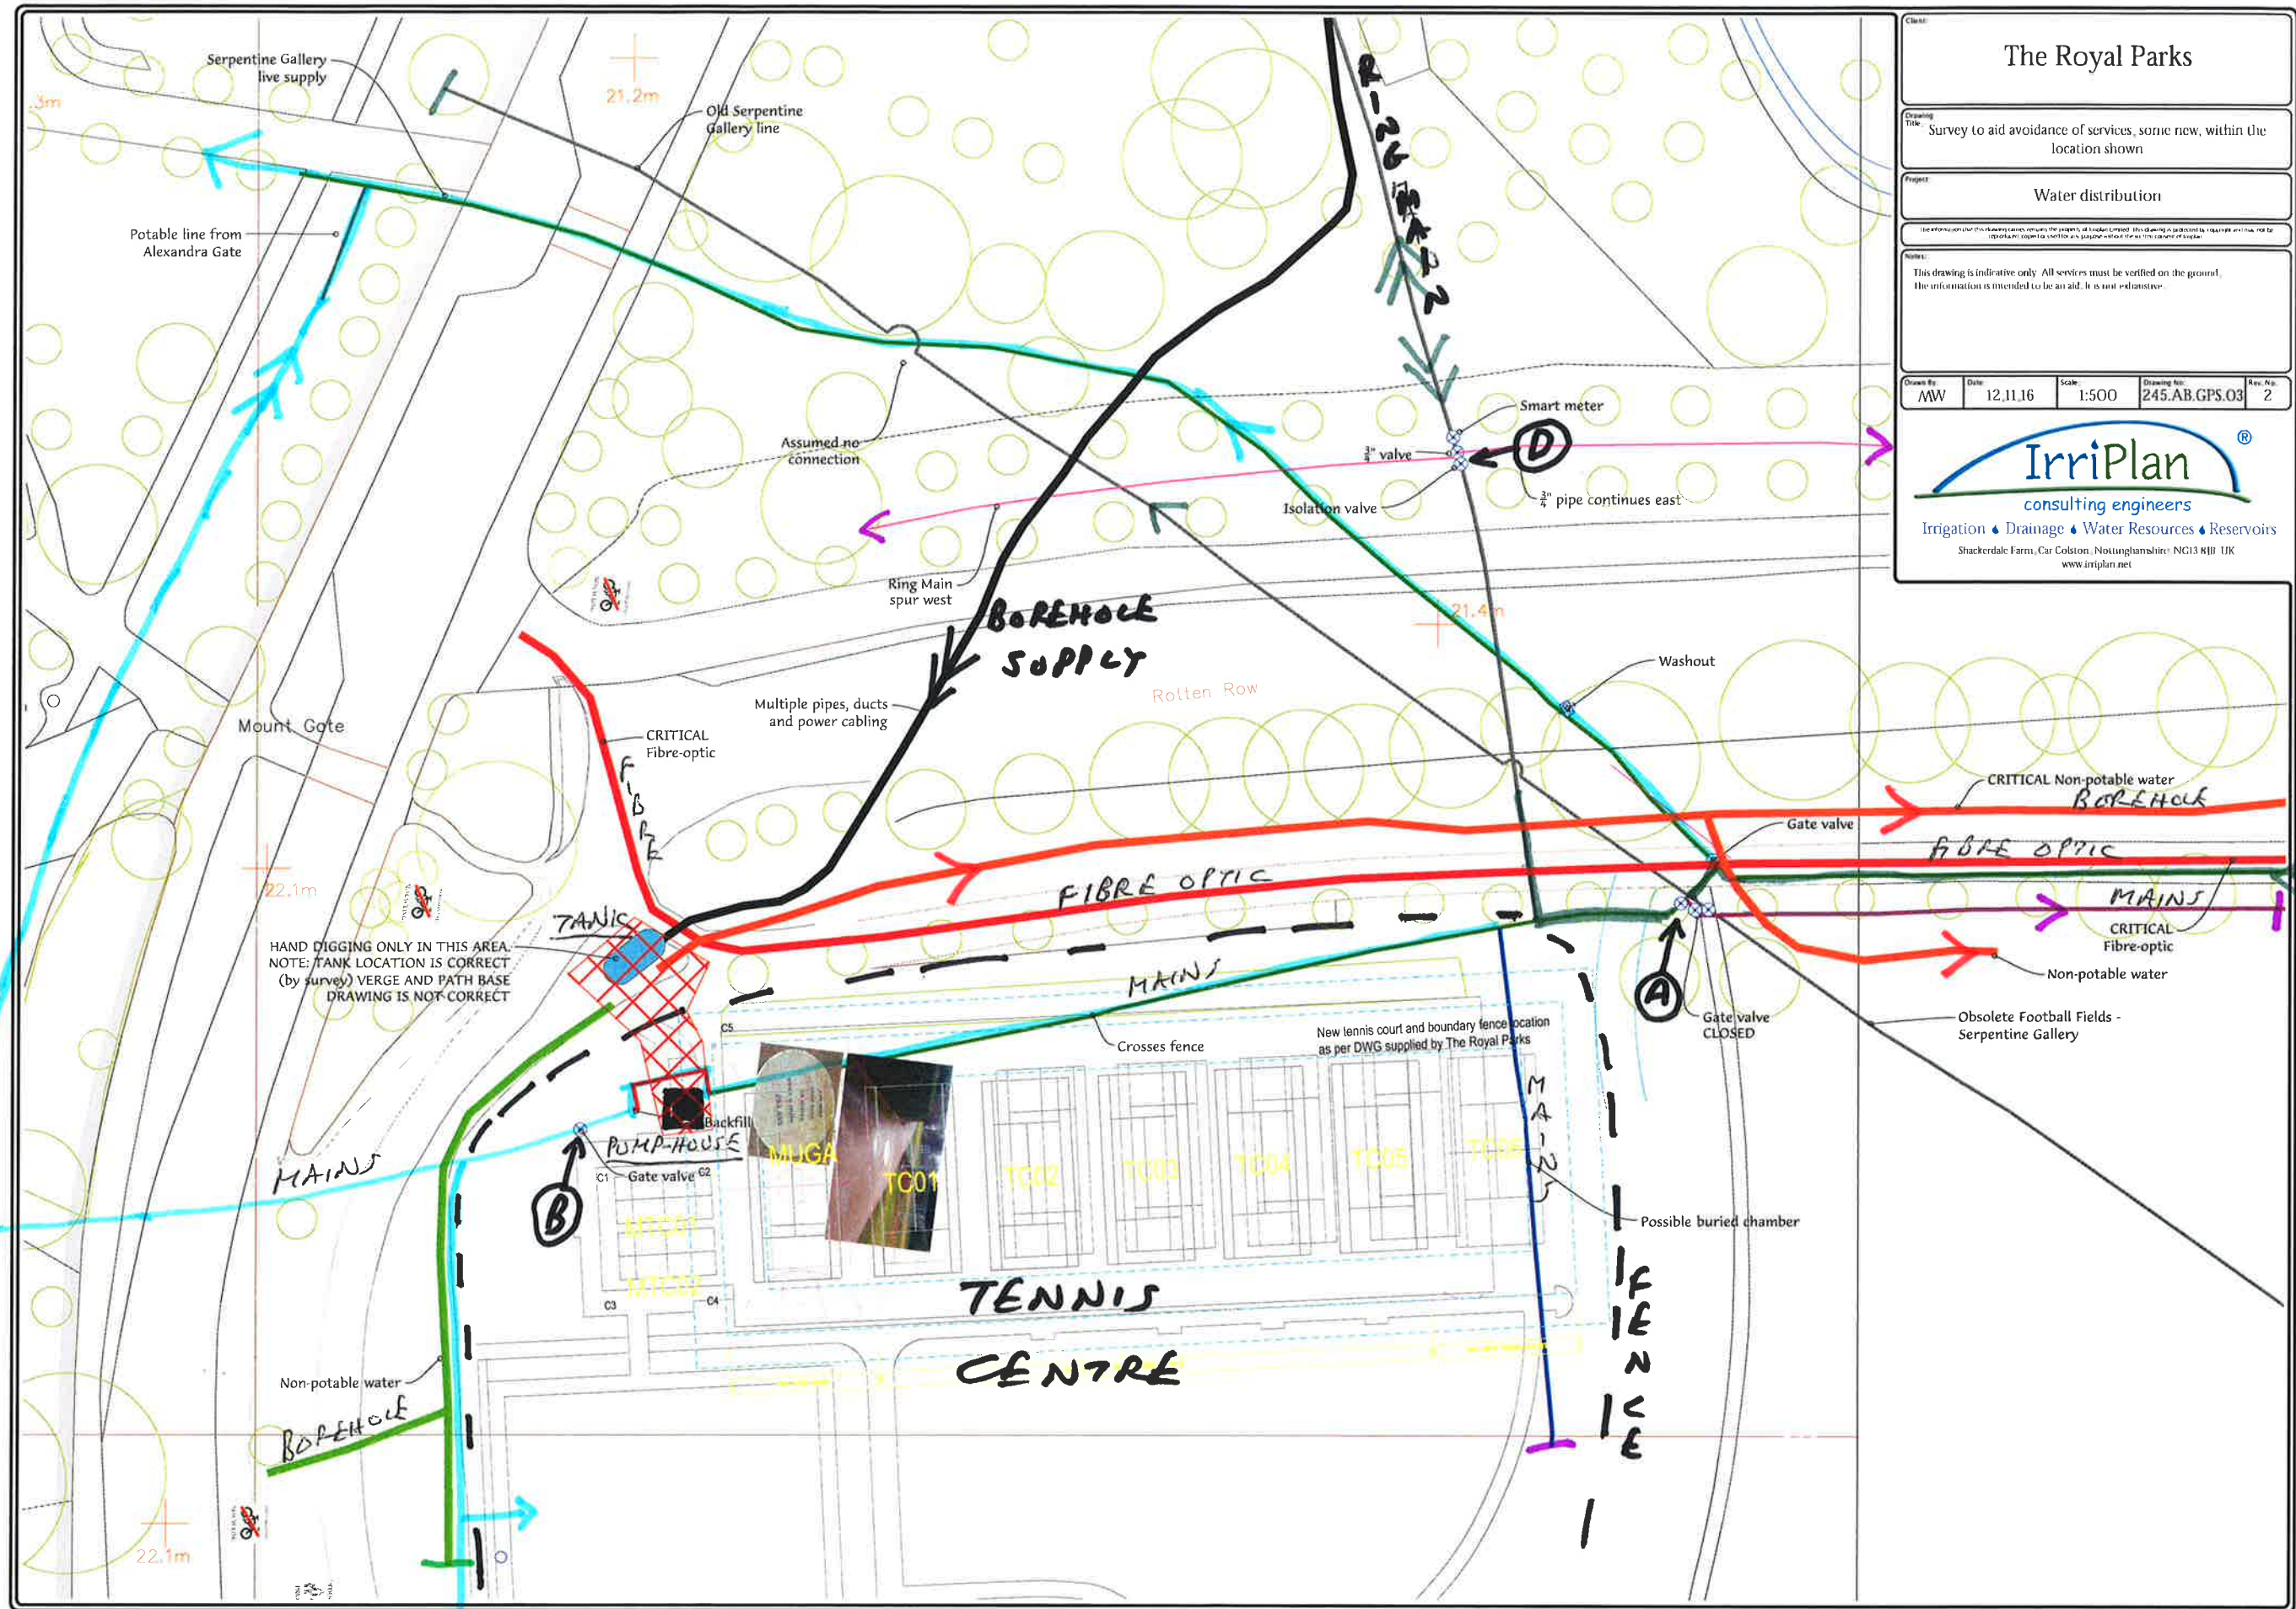

ALTERNATIVE
MAINS
SUPPLY

TENNIS
PAVILION (E)

RING
MAIN