
New 30mm insulation board [Kingspan Thermafloor TF70] on new 500um DPM lapped upto existing DPC in wall . Between top of insulation and concrete above install a polythene sheet [not less than 125 micron/500 gauge], to prevent the wet concrete penetrating the joints between the boards, and to act as a vapour layer. Polythene sheet to have 150mm overlaps, taped at the joints, and is turned up 100mm at the walls.

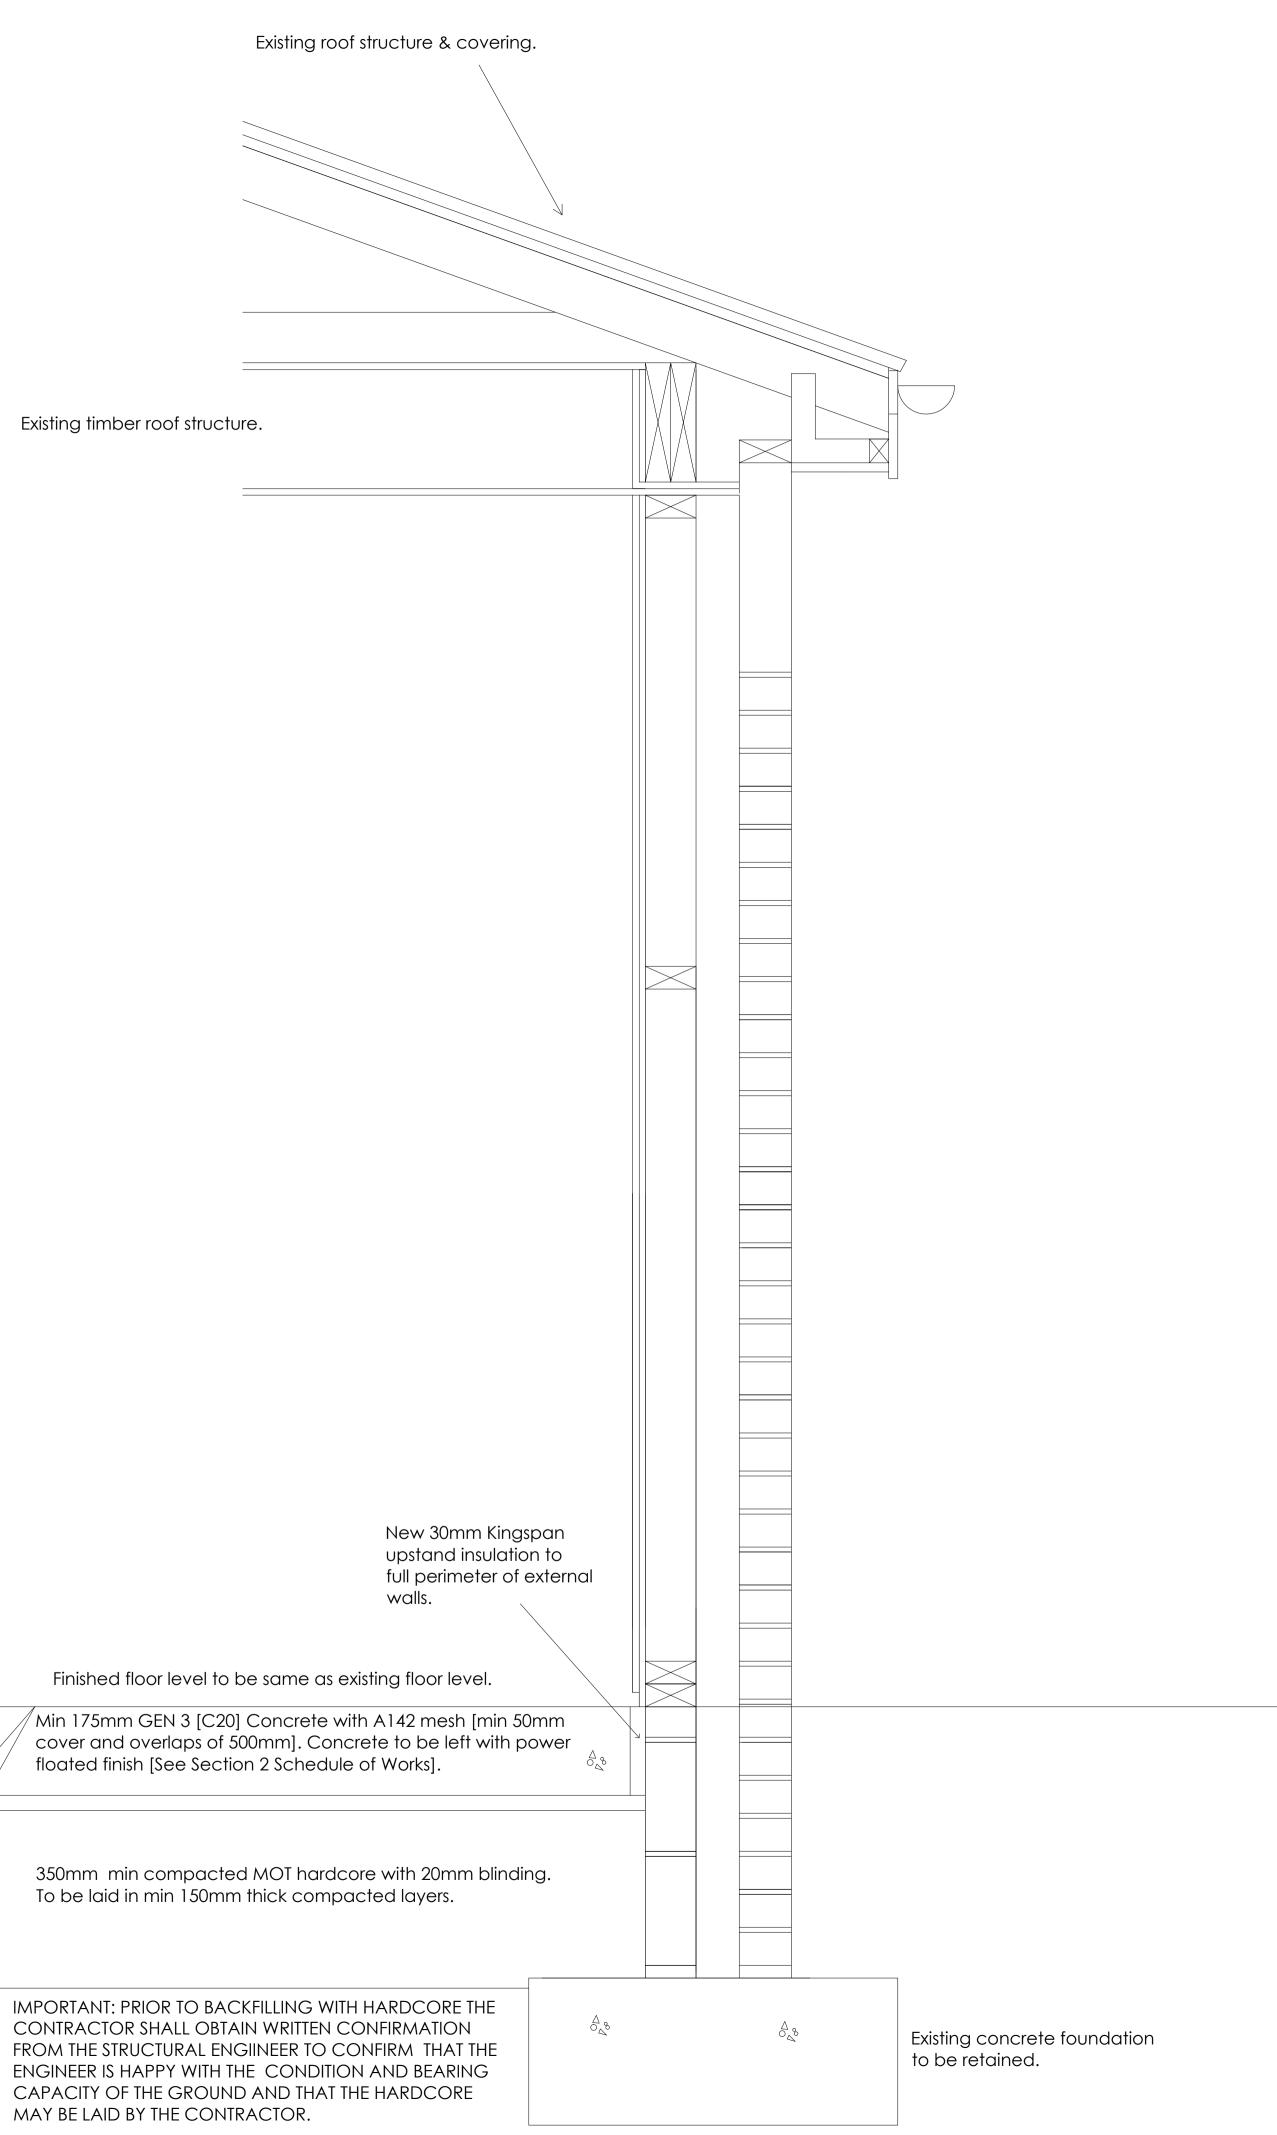

External floor level

* * * **

Sherwood Surveyors& Property Consultants Ltd Cavendish House, The Welbeck Estate Worksop, Nottinghamshire, S80 3LL www.sherwoodsurveyors.com 01909 511 229 info@sherwoodsurveyors.co.uk

Client :

Harworth & Bircotes Town Council

Drawing Title :

Proposed Section C – C

Site Address :

- Harworth & Bircotes Town Council Town Hall Scrooby Road
- Bircotes DN116JP

Drg No. HAR026		Rev: N/A	
Drn By :	Scale :	Date :	
AMW	NTS	17/07/18	
AMW	NTS	17/07/18	3

This drawing remains the property of Sherwood Surveyors & Property Consultants Ltd. Duplication of this drawing in whole or any part is strictly forbidden without prior written permission from Sherwood Surveyors & Property Consultants Ltd. Any structural details are to be approved by a structural engineer. This drawing should not be scaled. It is the contractors responsibility to check all dimensions on site.