


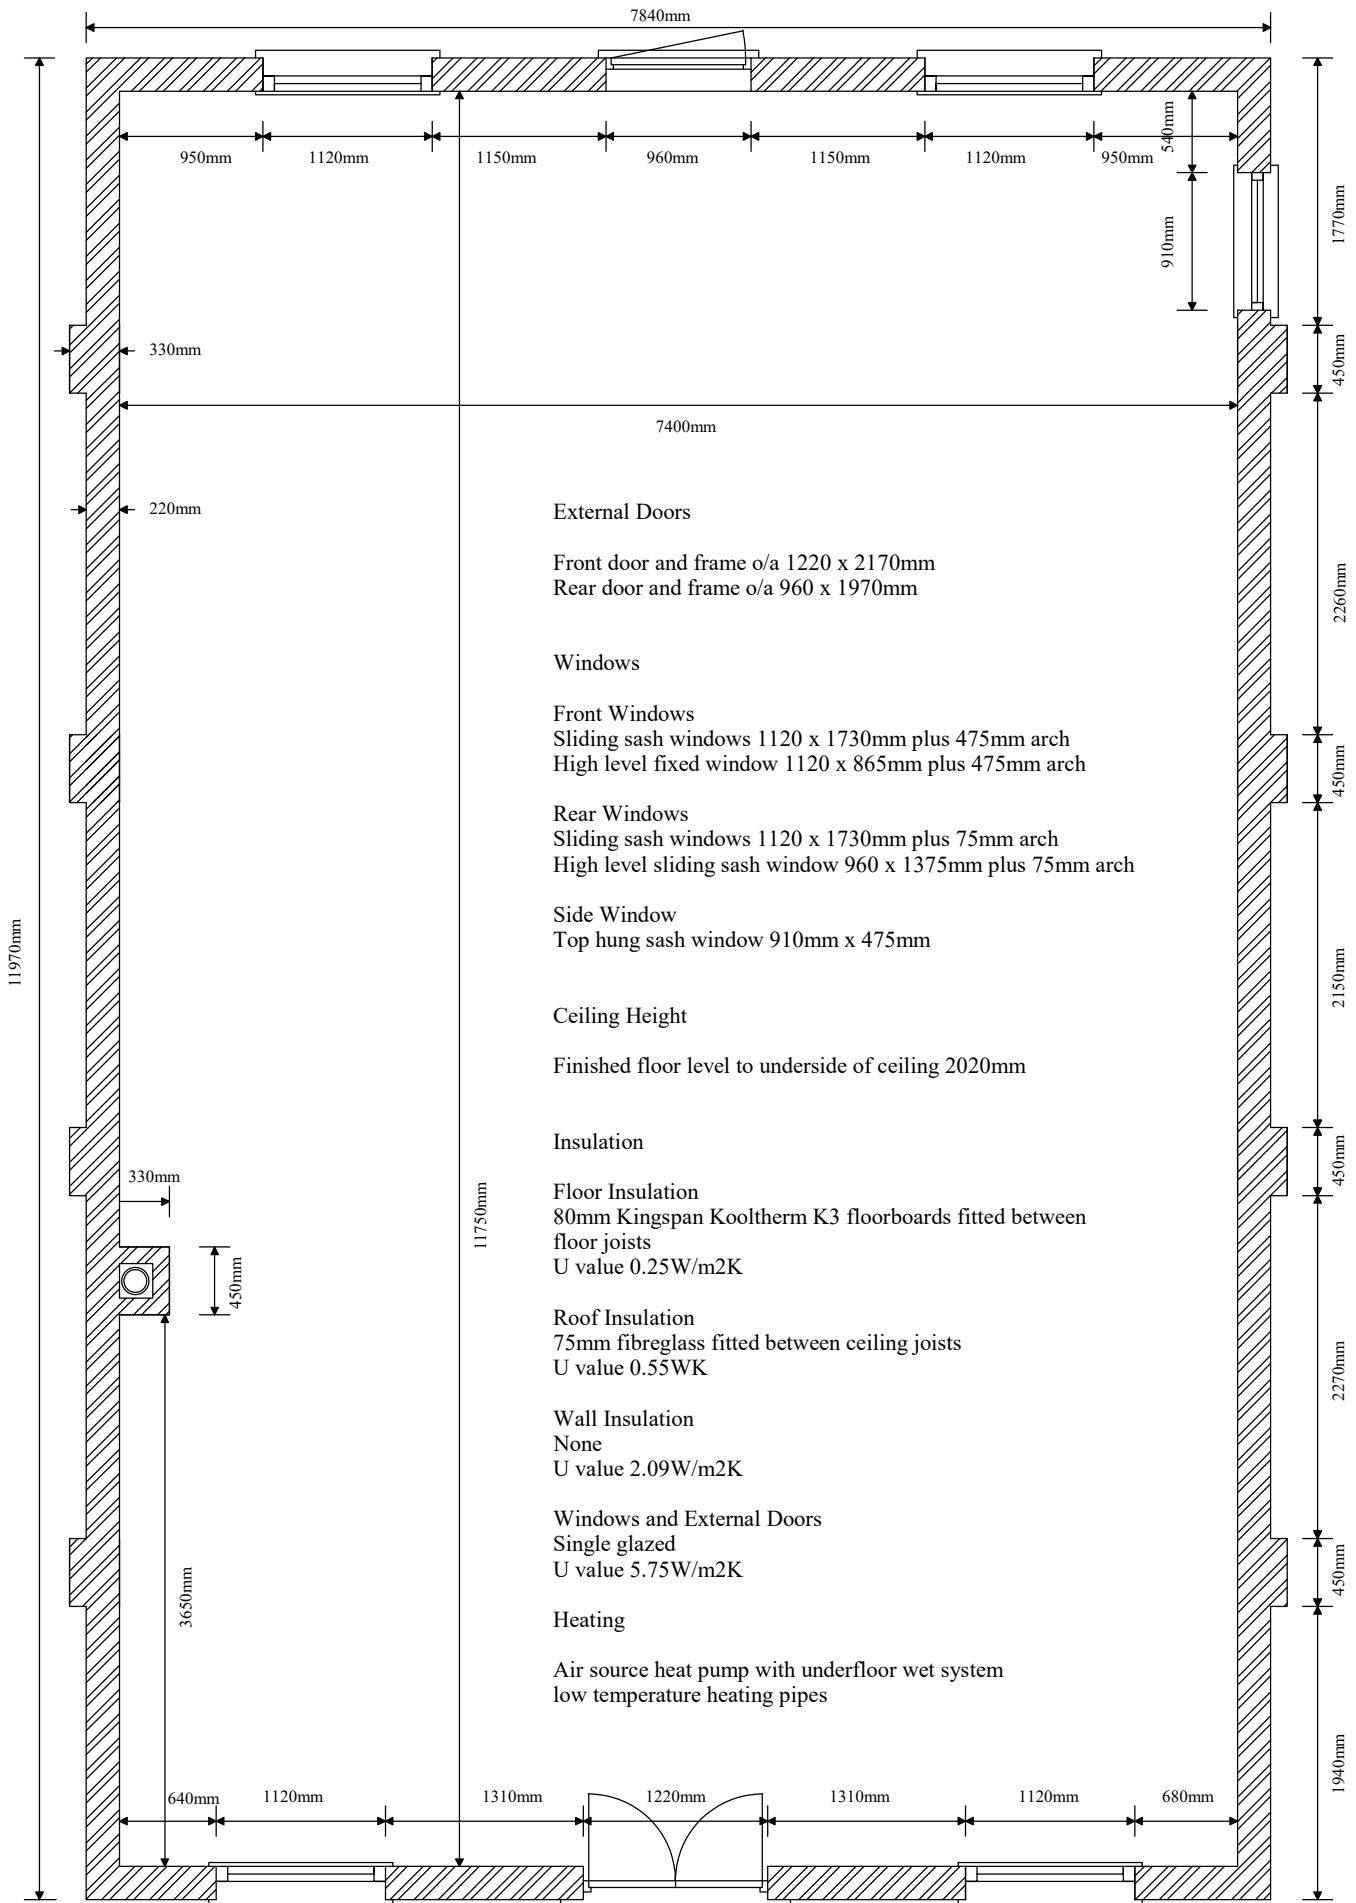

Old Methodist Chapel Green End Gamlingay

Drawing 01 Ground Floor Dimension Plan Scale: 1:50 @ A4 Date: 29-11-2023