Circulation

PROJECT NUMBER

19-1-1181

Date Plotted: 24 April 2019 13:26:07

AT

TH

Gateway Plaza, Sackville St, Barnsley, South Yorkshire, S70 ZRD, Tel: 01226 774605; Email: barnsley@nps.co.uk; web:www.nps.co.uk

© COPYRIGHT NPS GROUP 2019

REV CODE

SCALE

1:125

DRAWING NUMBER

D2


DISCIPLINE

NPS-B1-PL-GF-M-Zz_70_60_X-610

STATUS CODE PURPOSE OF ISSUE

MECH ENG

TENDER

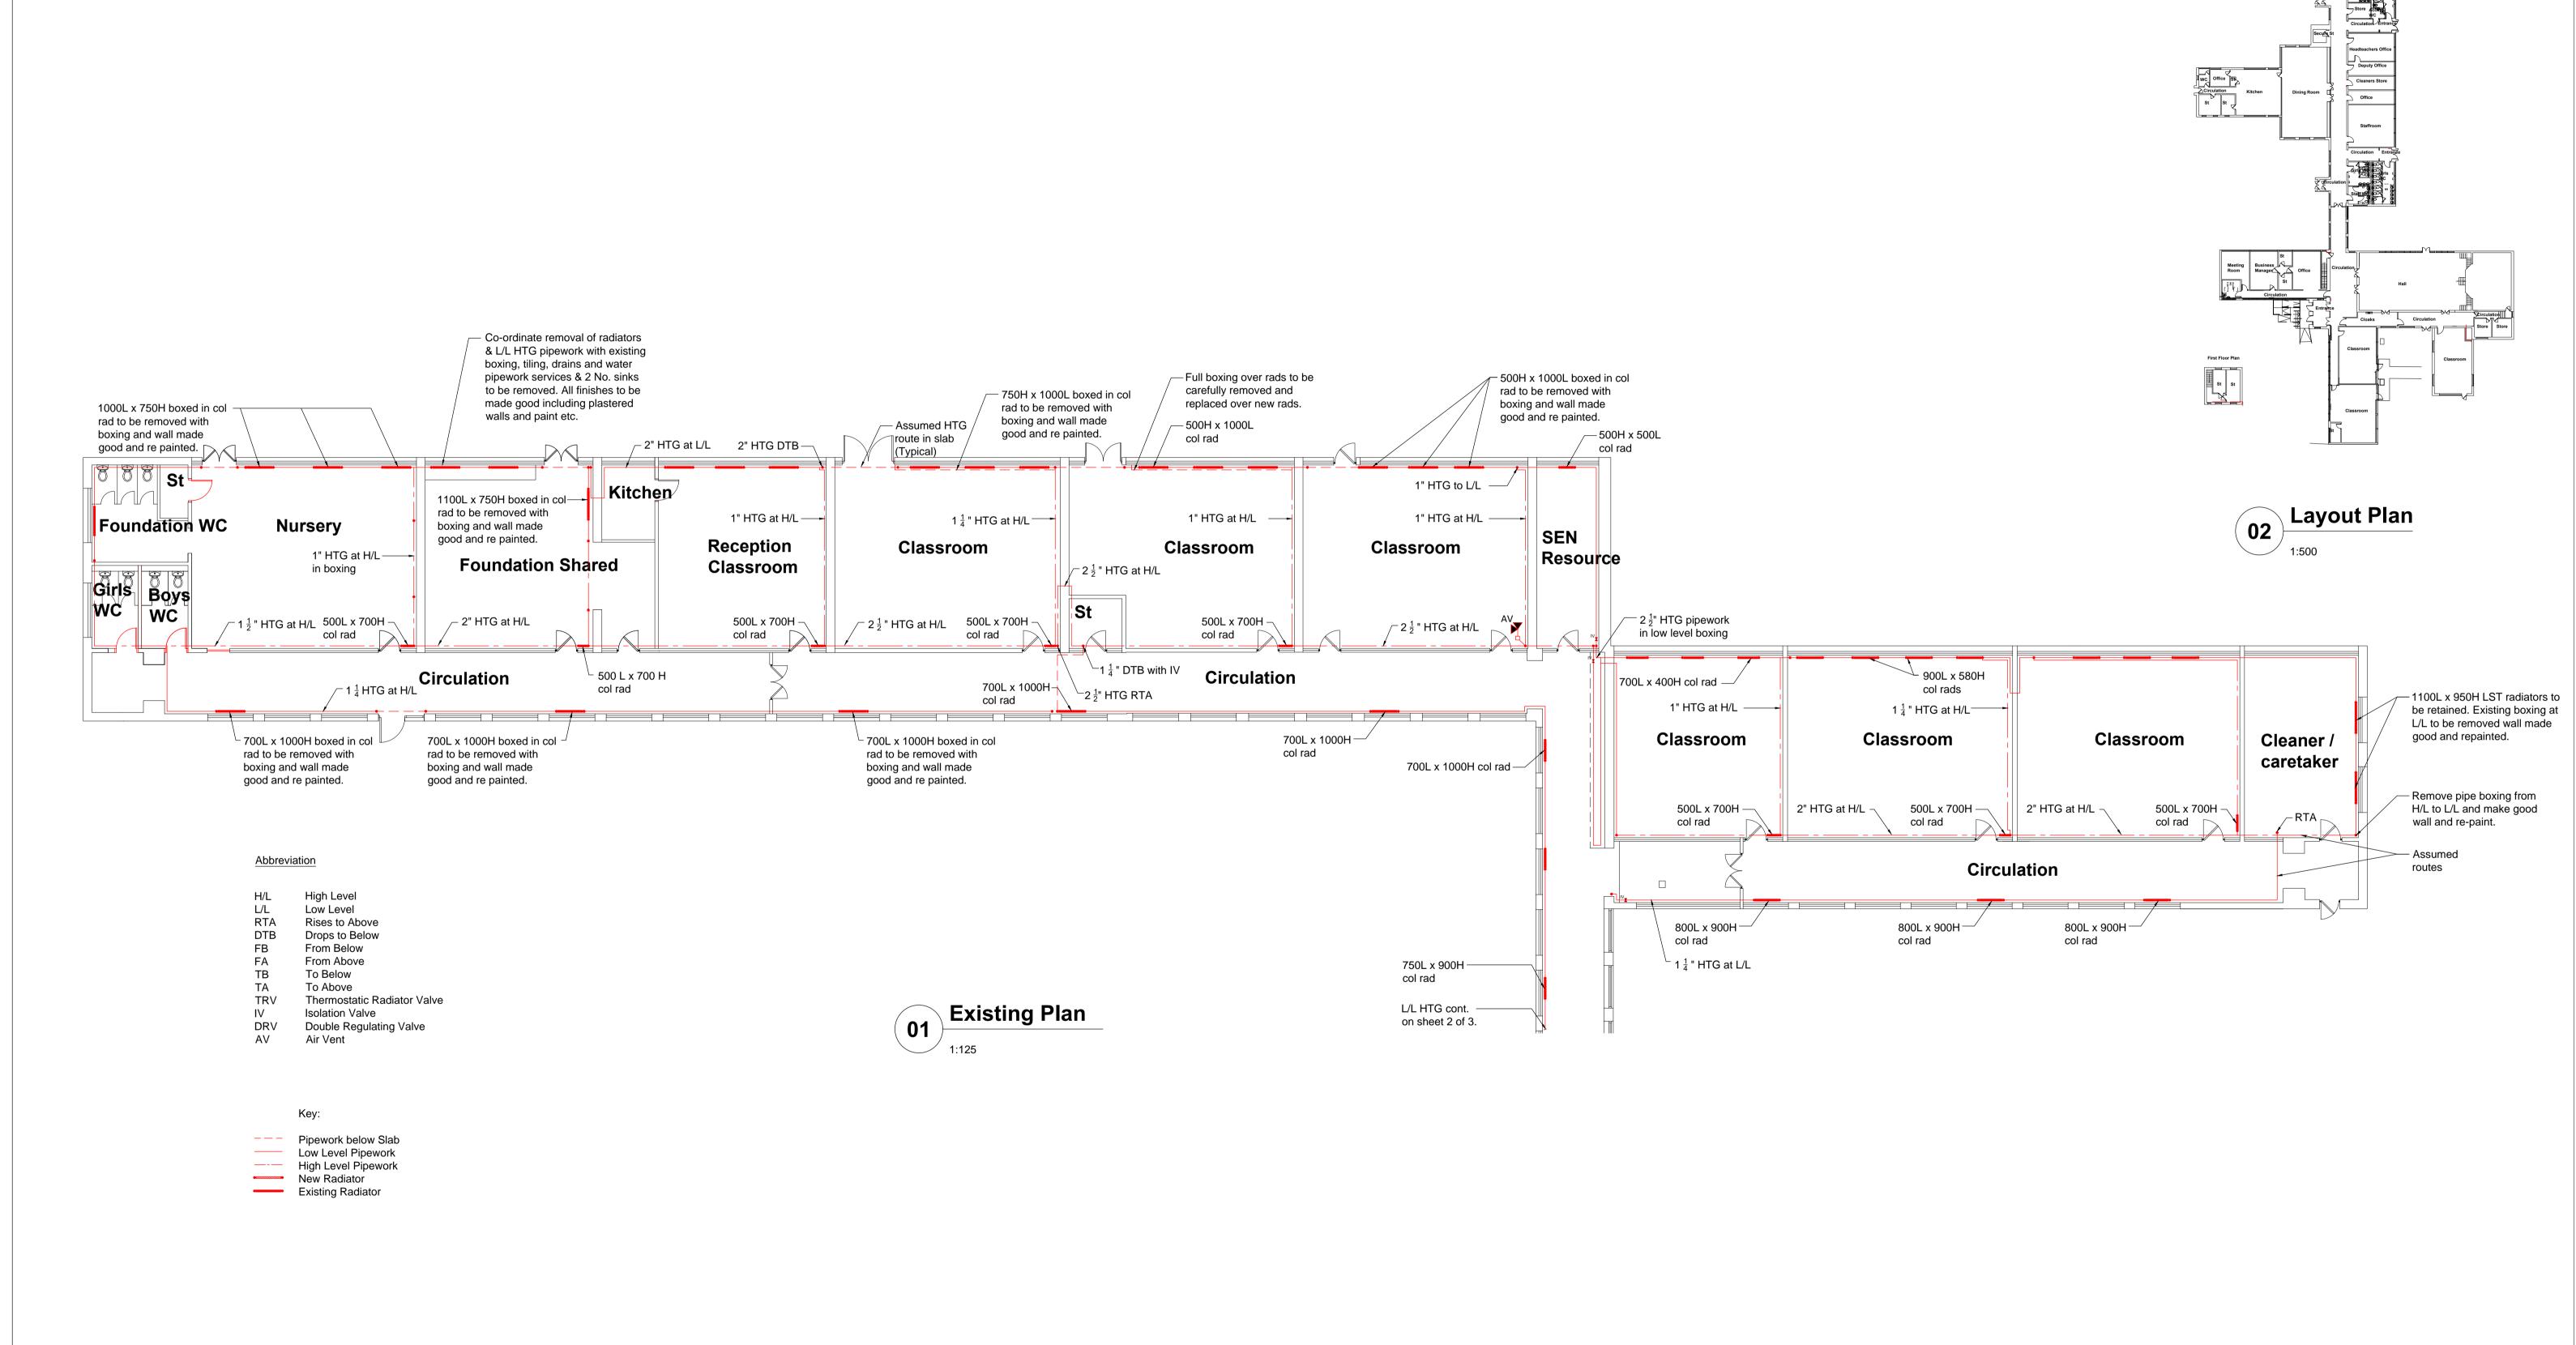

P1 First Issue

1. Refer to Specification for Scope of

Work, Schedule, Regulations etc.

Date

24/04/19

Wellspring Trust Academy

Existing Plan Sheet 1 of 3

Forest Academy Heating Replacement

RESPONSIBILITY IS NOT ACCEPTED FOR OTHERS SCALING DIRECTLY FROM THIS DRAWING. DO

ORIGINAL SHEET SIZE

File Path: G:Working Documentation - Projects\Design Folden\2019_Projects\07-17-19-1-1181 The Forest Academy Heating Replacement\2.02_Drawings\3.0_Mechanical\02_Model\1911181 Model.dwg, Saved: 24 April 2019 12:12:17, By: Twigg , Aiden

NOT SCALE FROM THIS DRAWING, USE WRITTEN DIMENSIONS ONLY.

THIS DRAWING IS PRODUCED FOR USE IN THIS PROJECT ONLY AND MAY NOT BE USED FOR ANY OTHER PURPOSE. THE ORIGINATOR ACCEPT NO LIABILITY FOR THE USE OF THIS DRAWING OTHER THAN THE

PURPOSE FOR WHICH IT WAS INTENDED IN CONNECTION WITH THIS PROJECT AS RECORDED IN THE 'PURPOSE FOR ISSUE' AND 'FILE STATUS CODE'.

THIS DRAWING MAY NOT BE REPRODUCED IN ANY FORM WITHOUT PRIOR WRITTEN AGREEMENT.

© CROWN COPYRIGHT AND DATABASE RIGHTS -- ORDNANCE SURVEY LICENCE NUMBER 100022264

KEY PLAN