


TOPOGRAPHICAL AND UTILITY SURVEY LOCATION 1

LOCATION 1 (75m²)
TOPOGRAPHICAL & UTILITY
SURVEY NORTHEAST VERGE.


OS GRID REF
472463, 245936

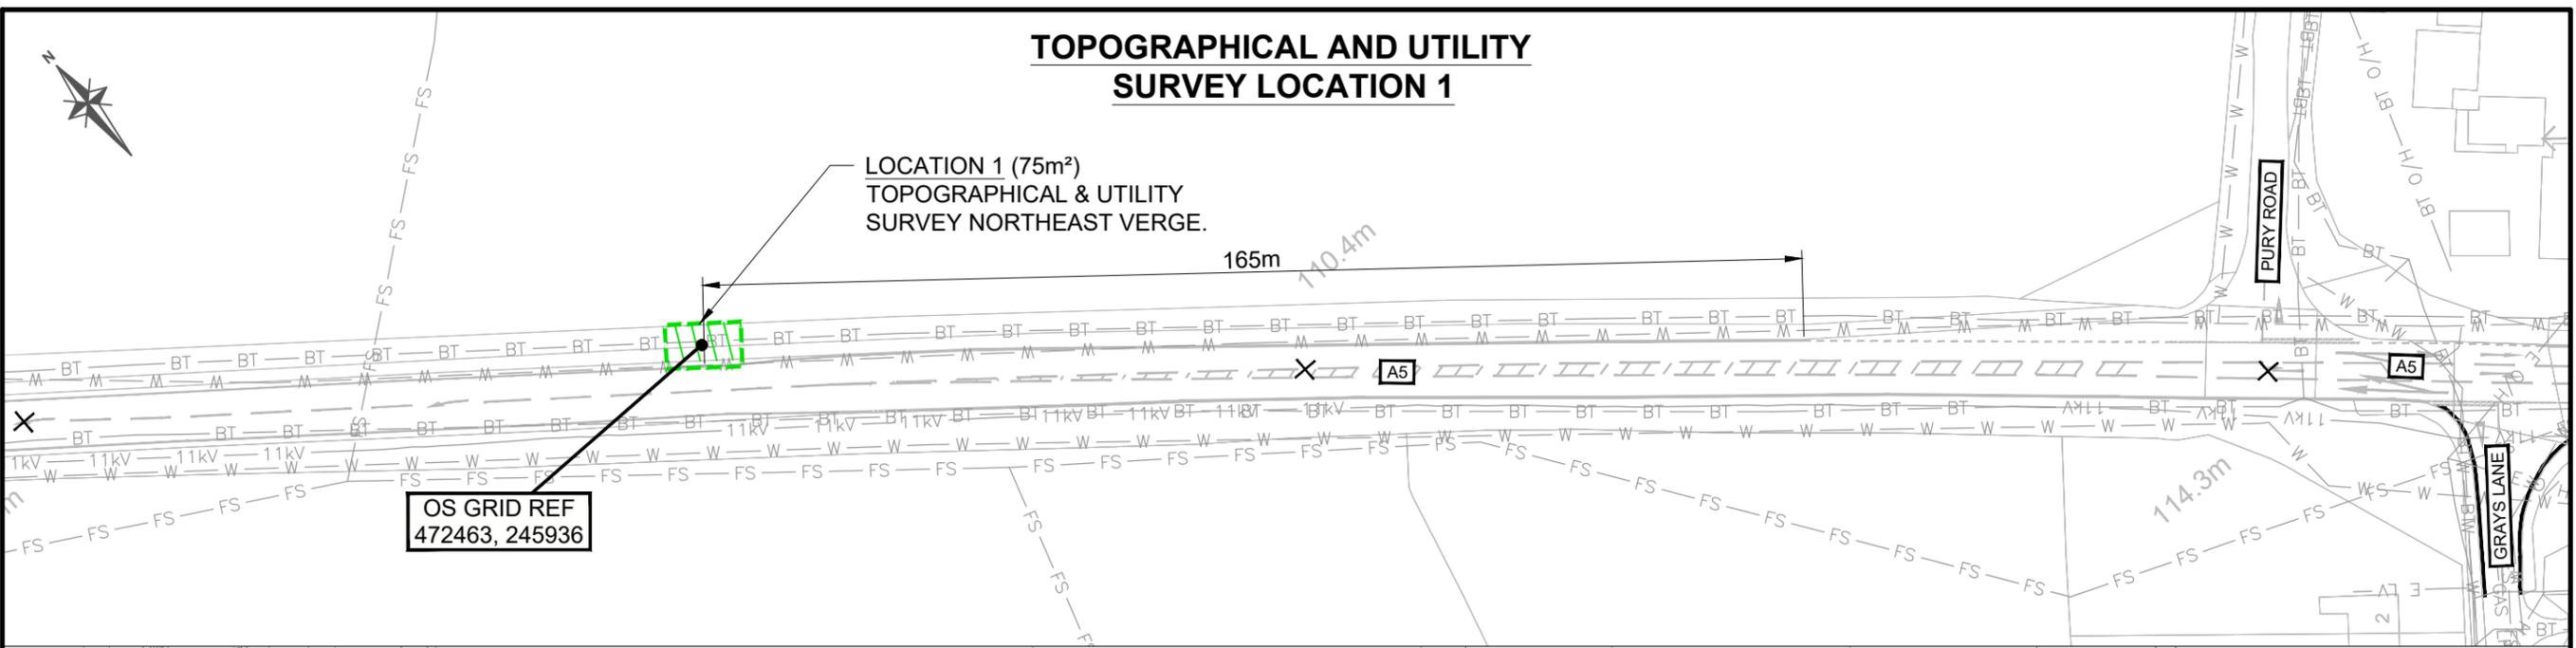

TOPOGRAPHICAL AND UTILITY SURVEY LOCATION 2

OS GRID REF
472846, 245595

LOCATION 2 (65m²)
TOPOGRAPHICAL & UTILITY
SURVEY SOUTHWEST VERGE.

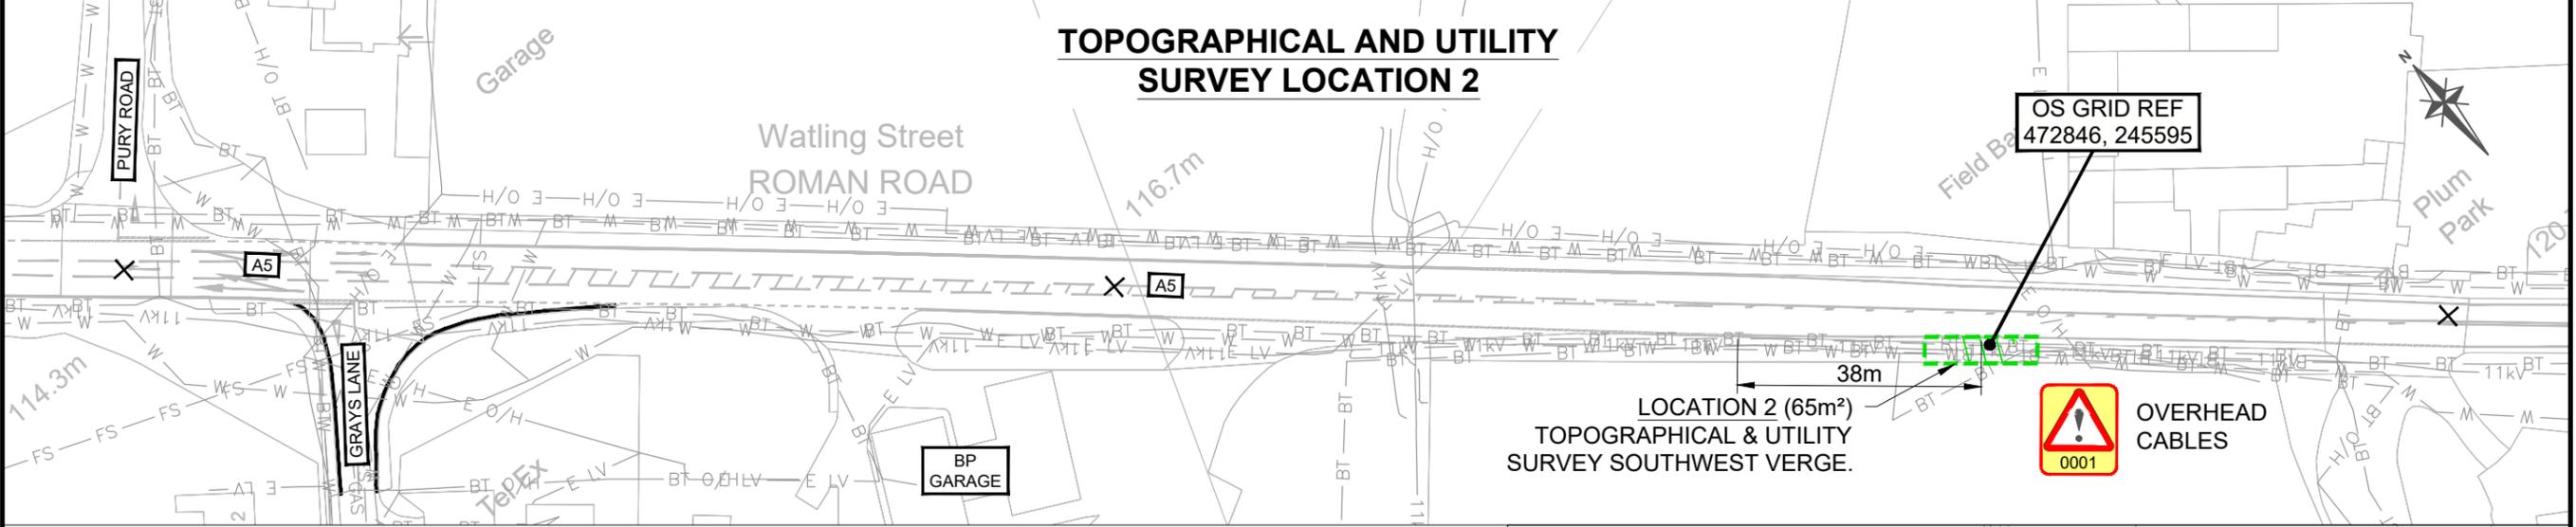


Notes:

1. REFER TO WORKS SPECIFICATION FOR FURTHER DETAILS.
2. THE CONTRACTOR IS TO FAMILIARISE AND ALLOW FOR ANY REQUIREMENTS IN THE ENVIRONMENTAL DOCUMENTATION.
3. REFER TO THE UTILITY SEARCH AND STATUTORY UNDERTAKERS DRAWING.
4. SURVEY CONTRACTOR TO ASCERTAIN THE NUMBER AND LOCATIONS FOR TRIAL HOLES TO ACHIEVE TYPE A UTILITY SURVEY (UNDERGROUND STATS HAVE BEEN INDICATED ON THIS DRAWING FOR INFORMATION).

Key:



EXTENTS OF TOPOGRAPHICAL & UTILITY SURVEY (LOCATIONS 1 AND 2. AREA: 140m²)
1NO. SOIL SAMPLE TO BE TAKEN FROM LOCATIONS 1 AND 2 (2 SAMPLES TOTAL)

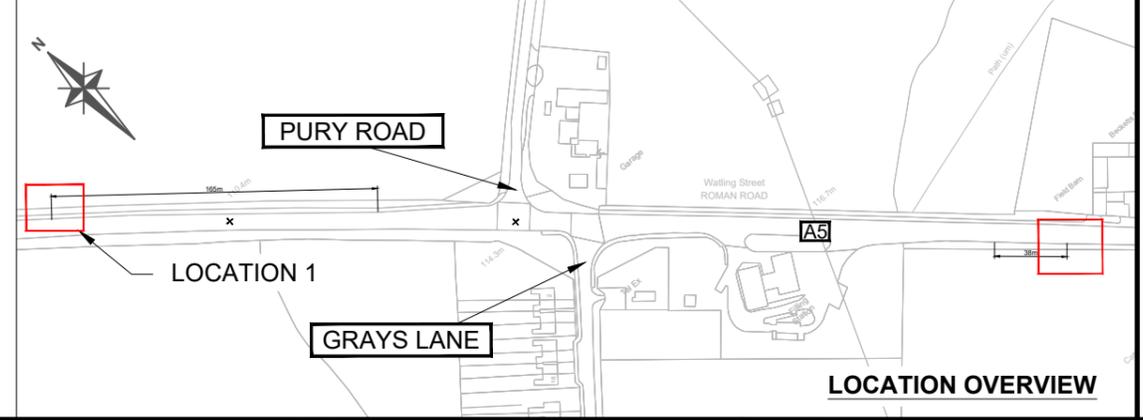

Area 7
Stirling House
Lakeside Court, Osier Drive
Sherwood Business Park,
Nottingham,
NG15 0DS
Tel : +44 (0)300 4707500
Email : area7enquiries@highwaysengland.co.uk
Web : www.highwaysengland.co.uk

C1	LN	CB	CB	18/09/19	ISSUED FOR TENDER
Rev	By	Chk	App	Date	Description
PRELIMINARY					

Project
A5 SAFETY SCHEMES SURVEYS

Drawing No.
PIN HE564883 - HE - VGN -

Drawing
A5 GRAYS LANE PURY ROAD TECHNICAL SURVEYS

Type Role Number
- DE - Z - 0000 08

Project Ref
564883

Drawn : LN Date: 18/09/19
Designed : LN Date: 18/09/19
Checked : CB Date: 18/09/19
Approved : ET Date: 18/09/19
Drawing Scale: 1:500 Sheet Size A3