



**RESIDUAL DESIGN HAZARDS**

THE FOLLOWING HAS BEEN COLLECTED FROM THE PRE-CONSTRUCTION INFORMATION AND HIGHLIGHTS KNOWN RESIDUAL HAZARDS.

**KEY**

HS-# = HEALTH AND SAFETY RISK REFERENCE NUMBER  
E-# = ENVIRONMENT RISK REFERENCE NUMBER

HS-01 - WORKING ON E-W CARRIAGEWAYS  
HS-02 - WORKING ADJACENT TO LIVE TRAFFIC  
HS-03 - WORKING ABOVE UNDERGROUND SERVICES

**NOTES**

1. THE INFORMATION PROVIDED ON DRAWING IS INDICATIVE. THE DRAWING IS TO BE READ IN CONJUNCTION WITH ORIGINAL STATUTORY UNDERTAKEN DRAWINGS.

**KEY**

A B  
C D

TOPO SURVEY EXTENTS

DEFECT AREA

OS COORDINATE POINT

MARKER POST

DRAINAGE SURVEY

DEFECTS MARKER POSTS	
Defect 1	From MP179/ 8 to MP179/ 8-30m
Defect 2	From MP179/ 7 to MP179/7-79m
Defect 3	From MP179/4+23m to MP179/4+20m

REV	DETAILS	CHKD	APPD	DATE

DRAWN : AS	DRAWING STATUS
DESIGN : LH	WORK IN PROGRESS
CHKD : LR	PRELIMINARY DRAWING
APPD : DT	EXTERNAL ISSUE <input checked="" type="checkbox"/>
DATE : JULY 2019	AS-BUILT
SUITABILITY : S2	FOR INFORMATION

CLIENT

AGENT

SCHEME NAME


**A45 GREAT DODDINGTON EB/WB SLOPE REPAIR**

DRAWING TITLE

**TOPOGRAPHIC AND DRAINAGE SURVEY EXTENTS**

ORIG DRAWING SIZE : A1	DIMENSIONS : m
COPYRIGHT © KIER	SCALE : 1:1000
DRAWING NUMBER	SCHEME REFERENCE No.
PROJECT   ORIGINATOR   VOLUME	1050448
HE569243 - KIER - HGT	REVISION
A45MP179 - DR - CE - 0600_001	C 1
LOCATION   TYPE   ROLE   NUMBER	

Coordinates of Extents (Area to be Surveyed Topographically)	
A	E: 487149 N:264867
B	E: 487451 N:265265
C	E: 487559 N: 265184
D	E: 487257 N: 264786

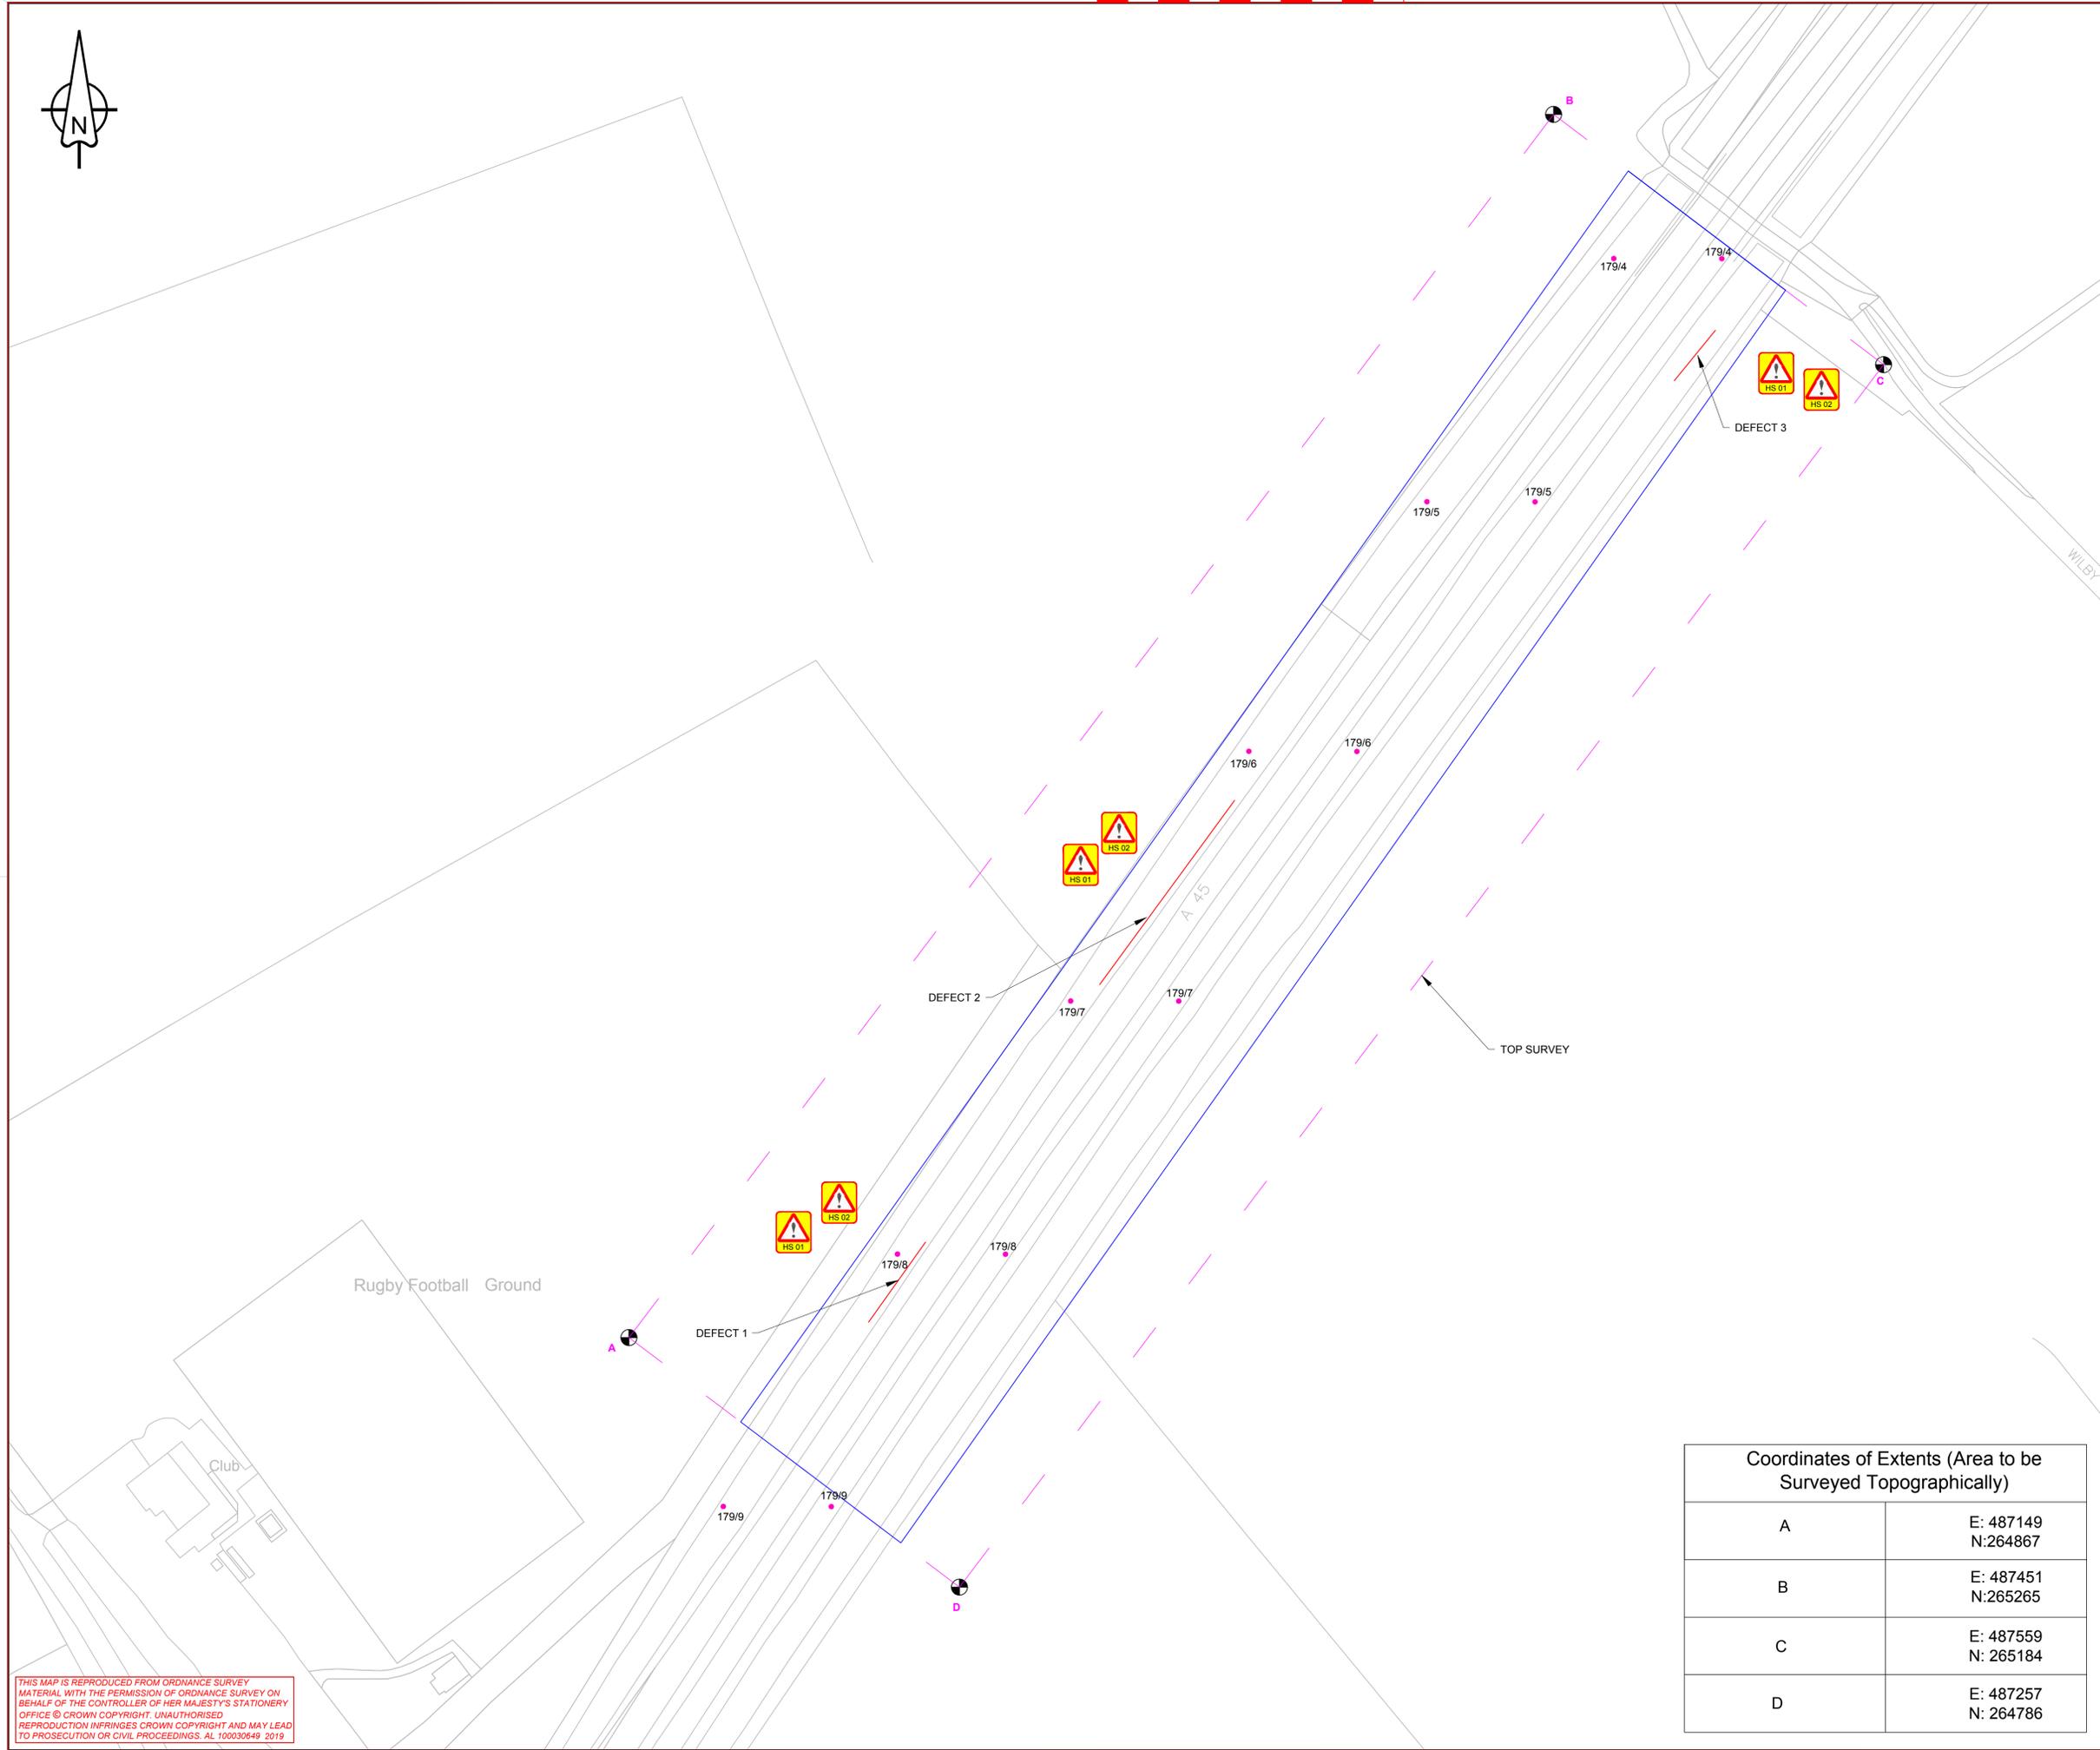

THIS MAP IS REPRODUCED FROM ORDNANCE SURVEY MATERIAL WITH THE PERMISSION OF ORDNANCE SURVEY ON BEHALF OF THE CONTROLLER OF HER MAJESTY'S STATIONERY OFFICE © CROWN COPYRIGHT. UNAUTHORISED REPRODUCTION INFRINGES CROWN COPYRIGHT AND MAY LEAD TO PROSECUTION OR CIVIL PROCEEDINGS. AL 100030649 2019