


EXISTING LAYOUT

1:200@A2

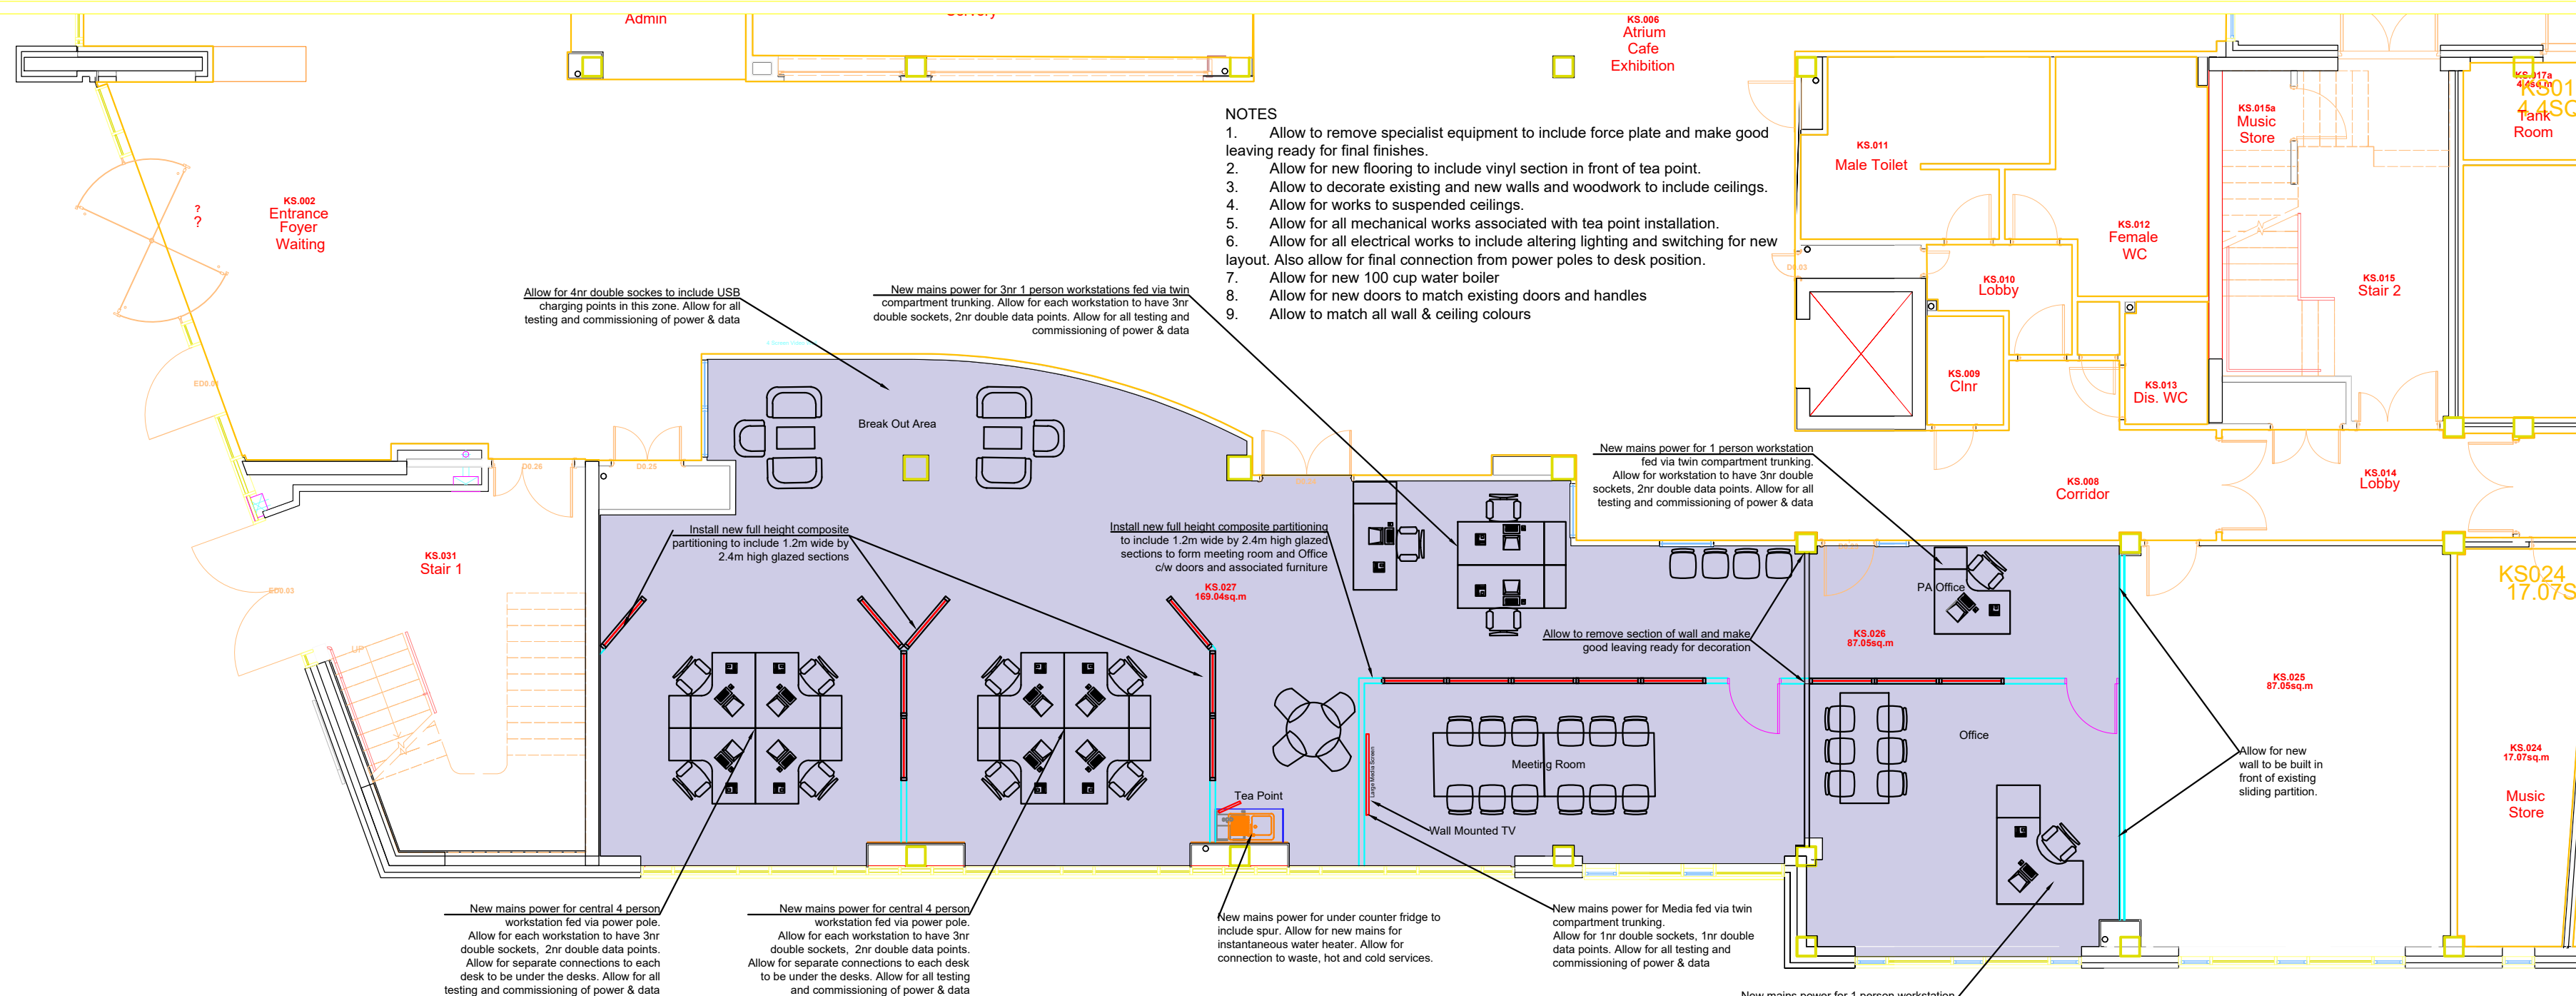


NOTES

1. Allow to remove specialist equipment to include force plate and make good leaving ready for final finishes.
2. Allow for new flooring to include vinyl section in front of tea point.
3. Allow to decorate existing and new walls and woodwork to include ceilings.
4. Allow for works to suspended ceilings.
5. Allow for all mechanical works associated with tea point installation.
6. Allow for all electrical works to include altering lighting and switching for new layout. Also allow for final connection from power poles to desk position.
7. Allow for new 100 cup water boiler
8. Allow for new doors to match existing doors and handles
9. Allow to match all wall & ceiling colours

PROPOSED LAYOUT

1:100@A2

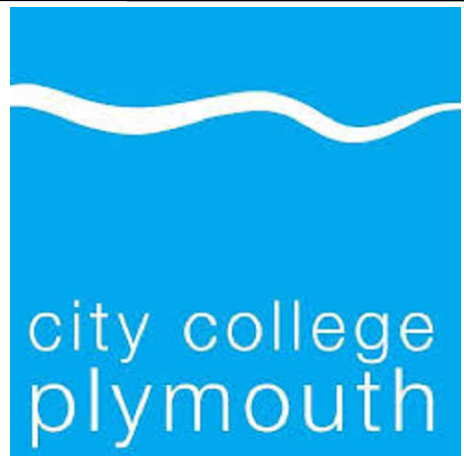07/06/21	-	Initial Plan
Date	Rev	Description
DO NOT SCALE: ALL DIMENSIONS TO BE CHECKED ON SITE AND VERIFIED PRIOR TO COMMENCING WORKMANUFACTURE. ANY DISCREPANCIES TO BE REPORTED TO THE OFFICE.		
THIS DRAWING IS PROTECTED BY COPYRIGHT. IT MAY NOT BE PRODUCED IN ANY FORM OR BY ANY MEANS FOR ANY PURPOSE WITHOUT THE WRITTEN PERMISSION OF OWNER.		
		
Title: Proposed & Existing Plan for; Ground Floor STEM SAOG Project City College Plymouth Kings Road Centre Plymouth Devon PL1 5QG		
Date: 06/21	Drawing No CCP-GP-S0-01	
Scale: 1:100@A2 & 1:200@A2	Drawn: GKP	Rev: -