


© 2015 This drawing is copyright of Mitchell + Proctor and must not be copied or reproduced without prior written approval of Mitchell + Proctor. All rights reserved.

N.O.T.E.:
 All works to be carried out in accordance with the current Building Regulations, British Standards and Codes of Practice and to the satisfaction of the Local Authority Building Inspector.
 All dimensions are to be checked on site prior to the commencement of any works. Any discrepancies to be reported **PRIOR** to the commencement of the relevant works.

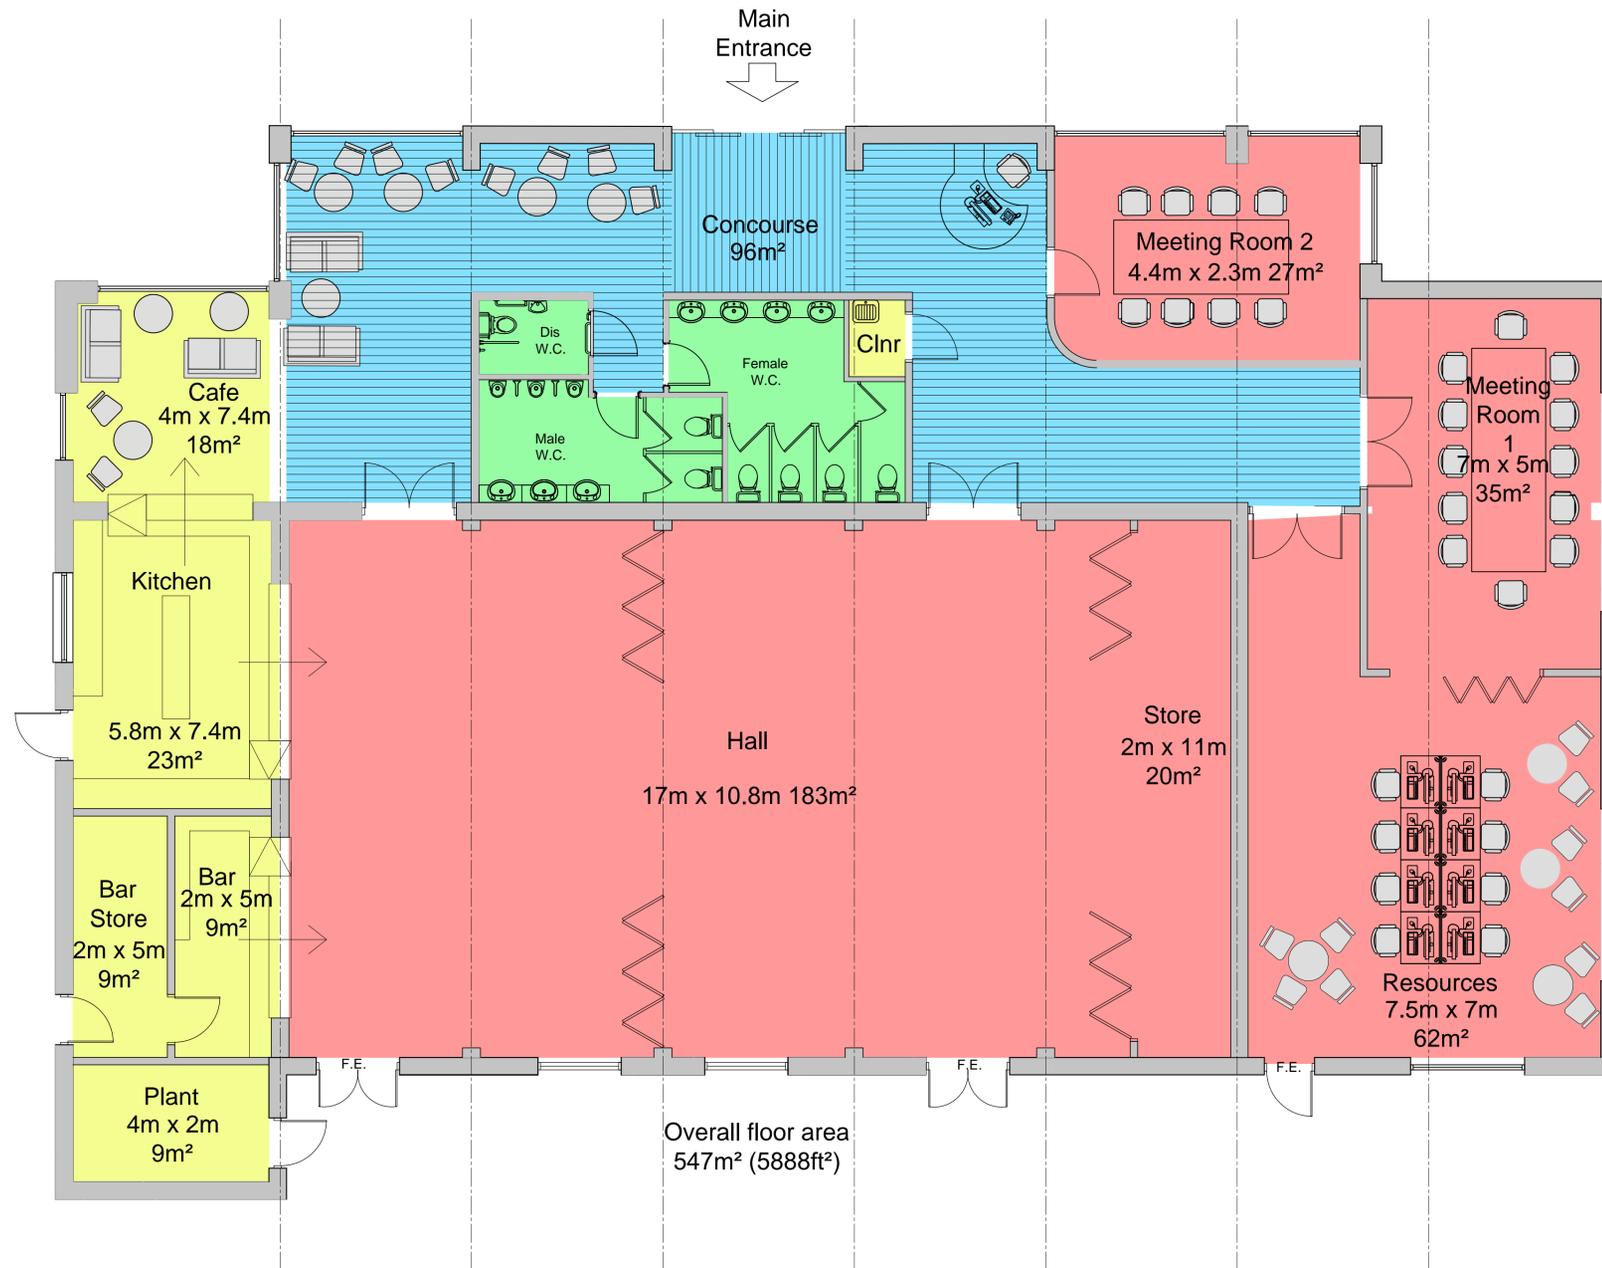

C	Meeting room rearranged, hall store revised, toilets revised,	02.06.2016
B	Room areas added	24.05.2016
A	Revised to include small extension to bar area and plant room, roof changed to match	20.05.2016
Rev:	Description:	Date:

PLANNING

MITCHELL + PROCTOR
 Chartered Architects.


 Meadow View (Unit 5),
 Peak Gateway Business Park,
 Baslow Road,
 Chesterfield, S42 7DA,
 Tel : 01 246 567 539
 Email - stephen@mitchellproctor.co.uk

Client:	BRINSWORTH PARISH COUNCIL	
Project:	BRINSWORTH COMMUNITY CENTRE	
Project Address:	BRINSWORTH LANE BRINSWORTH ROTHERHAM S60 5DG	
Drawing Title:	PROPOSED PLAN	
Scale:	1:50 @ A1 1:100 @ A3	Date: 26 AUGUST 2015
Drawn:	PC	Checked: SKH

Drawing No.:
 15-507-10 r C