


GENERAL NOTES AND LEGEND



1 VISUAL
AERIAL PERSPECTIVE 1 SCALE : NTS

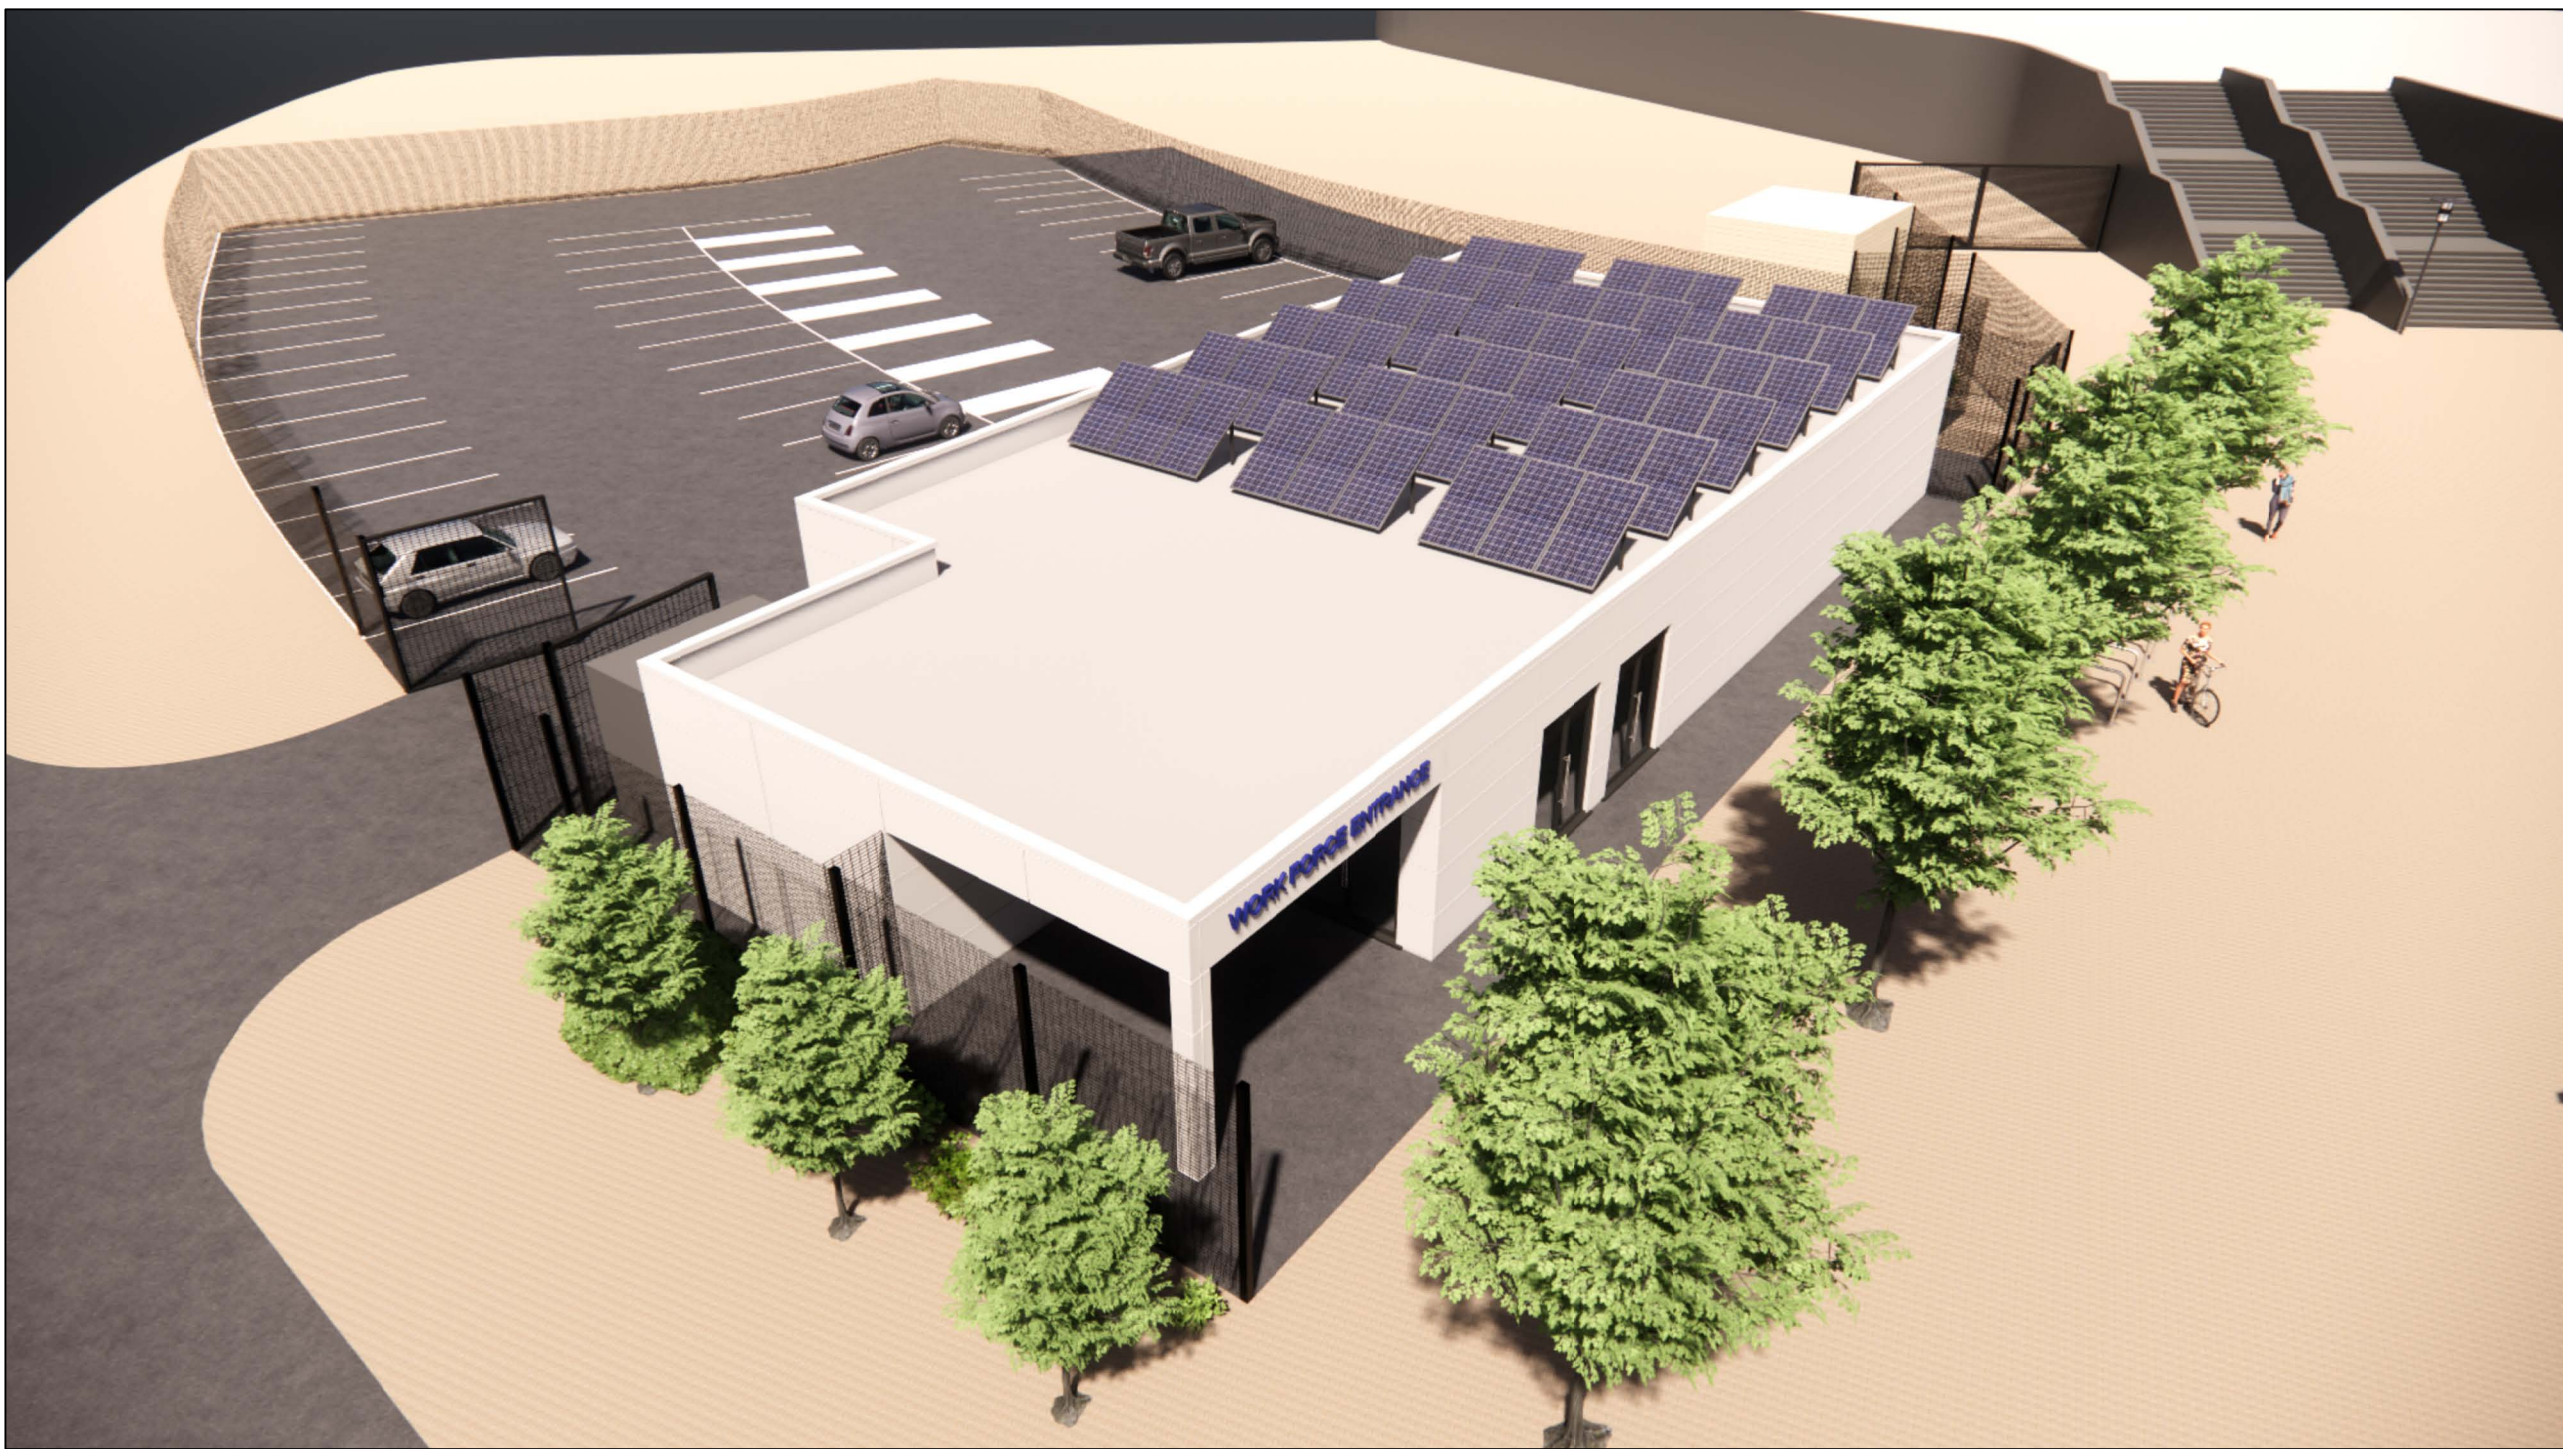


2 VISUAL
AERIAL PERSPECTIVE 2 SCALE : NTS



3 VISUAL
AERIAL PERSPECTIVE 3 SCALE : NTS



4 VISUAL
AERIAL PERSPECTIVE 4 SCALE : NTS

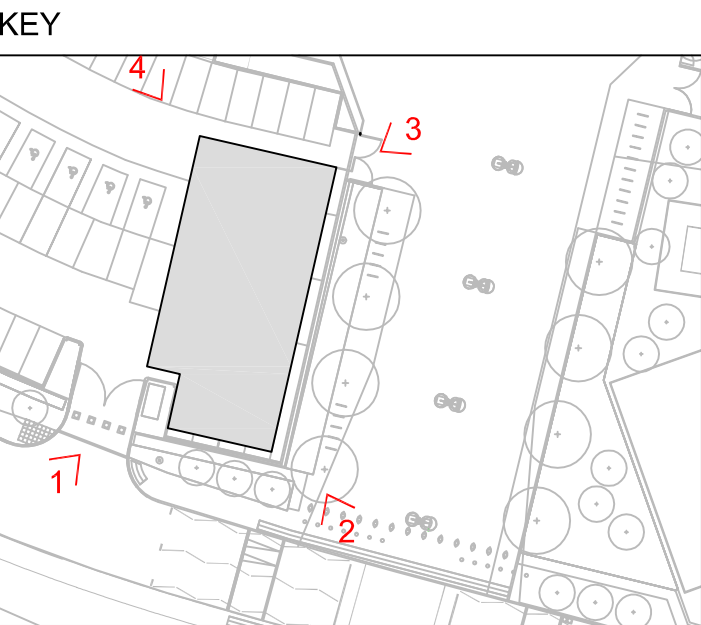

KSS London 1 James Street London W1U 1DR
Kent 7 Elgths Walk Sevenoaks TN13 1DB
KSS GROUP.COM T+44(0)20 7907 2222

CLIENT

LS185

PROJECT

LONDON STADIUM WFE

DRAWING TITLE

WORK FORCE ENTRANCE
VISUALS
AERIAL PERSPECTIVES

DRAWING DATA & REFERENCE				Drawn By	Date Drawn
Scale	Sheet Format			KSS	09.08.21
NTS	@ A1			Checked By	Date Checked
File Ref	17800-KSS-WFE-ZZ-VS-A-0001			JB	09.08.21
Status	Submittal	Revision			
FOR INFORMATION	S2	P01			

Project Ref.	Originator	Zone	Level	Type	Role	Series	Sequence
17800-KSS-WFE-ZZ-VS-A-0001							