



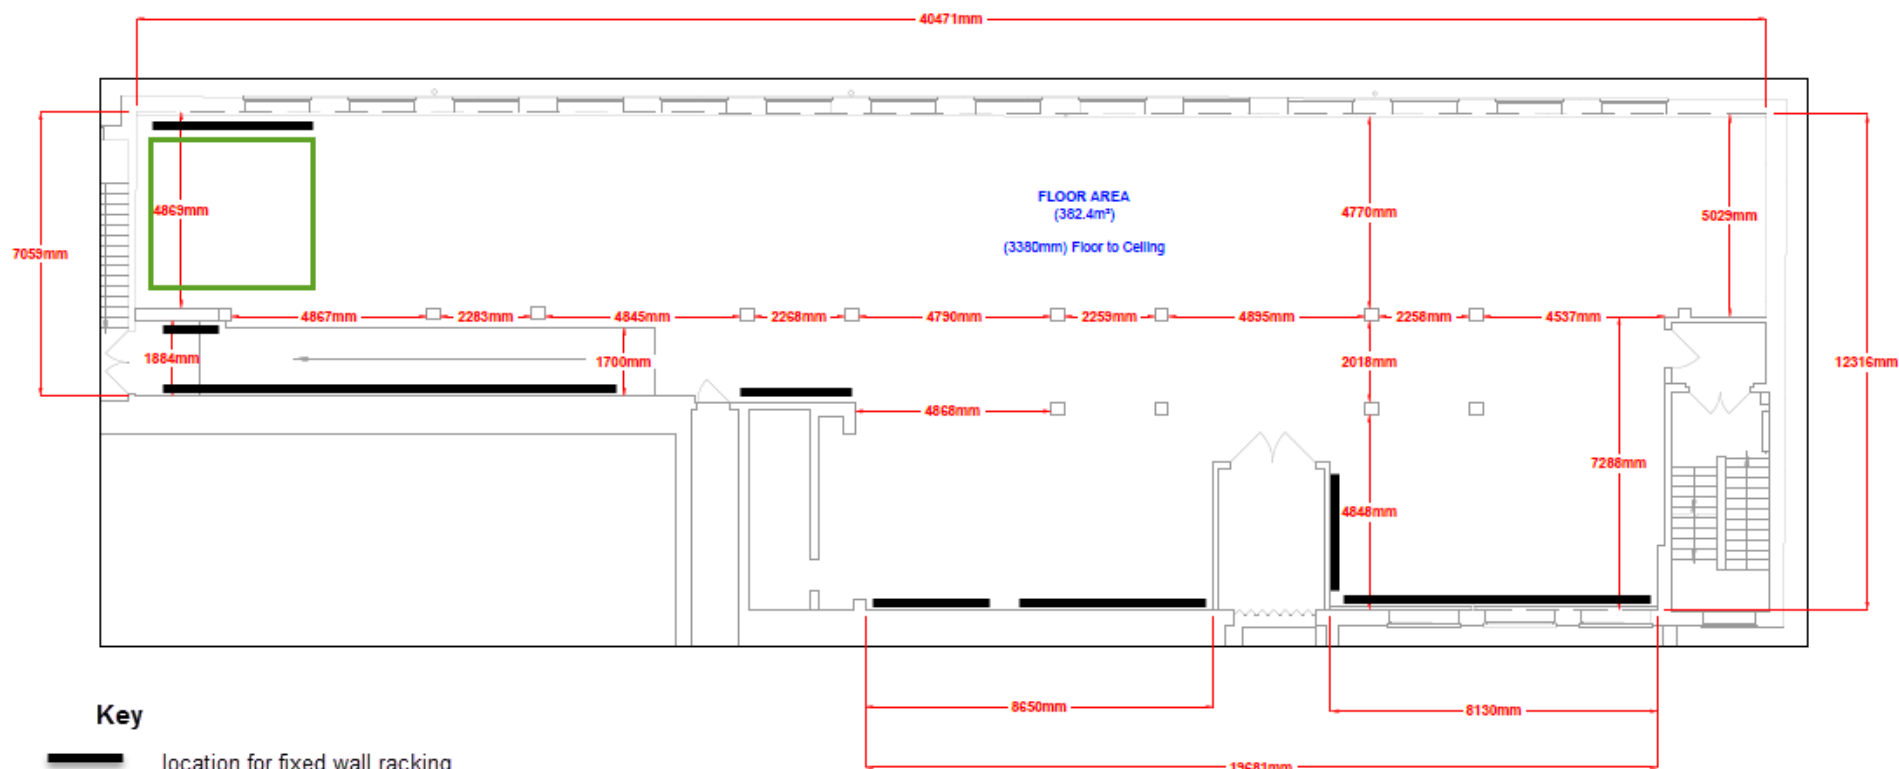

Key

- location for fixed wall racking
- location for moving panel racking

NOTES

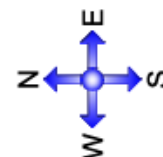

FACILITIES MANAGEMENT



DIMENSIONS

Facilities Management
Lambeth Road
London SE1 6HZ

Tel: 020 7091 3106
Fax: 020 7840 9616

COPYRIGHT ©

DO NOT SCALE DRAWING
DIMENSIONS MUST BE VERIFIED

Description			
3~031 - Art Store			
Building		Level	
IMPERIAL WAR MUSEUMS - LONDON		3	
Design:	Drawn:	Checked:	Approved:
	B.J.P.		
Scale:	Date:	Drawing No.	Rev.
1:125@A3	10.10.16	IWM-L-D-3-31-001	