


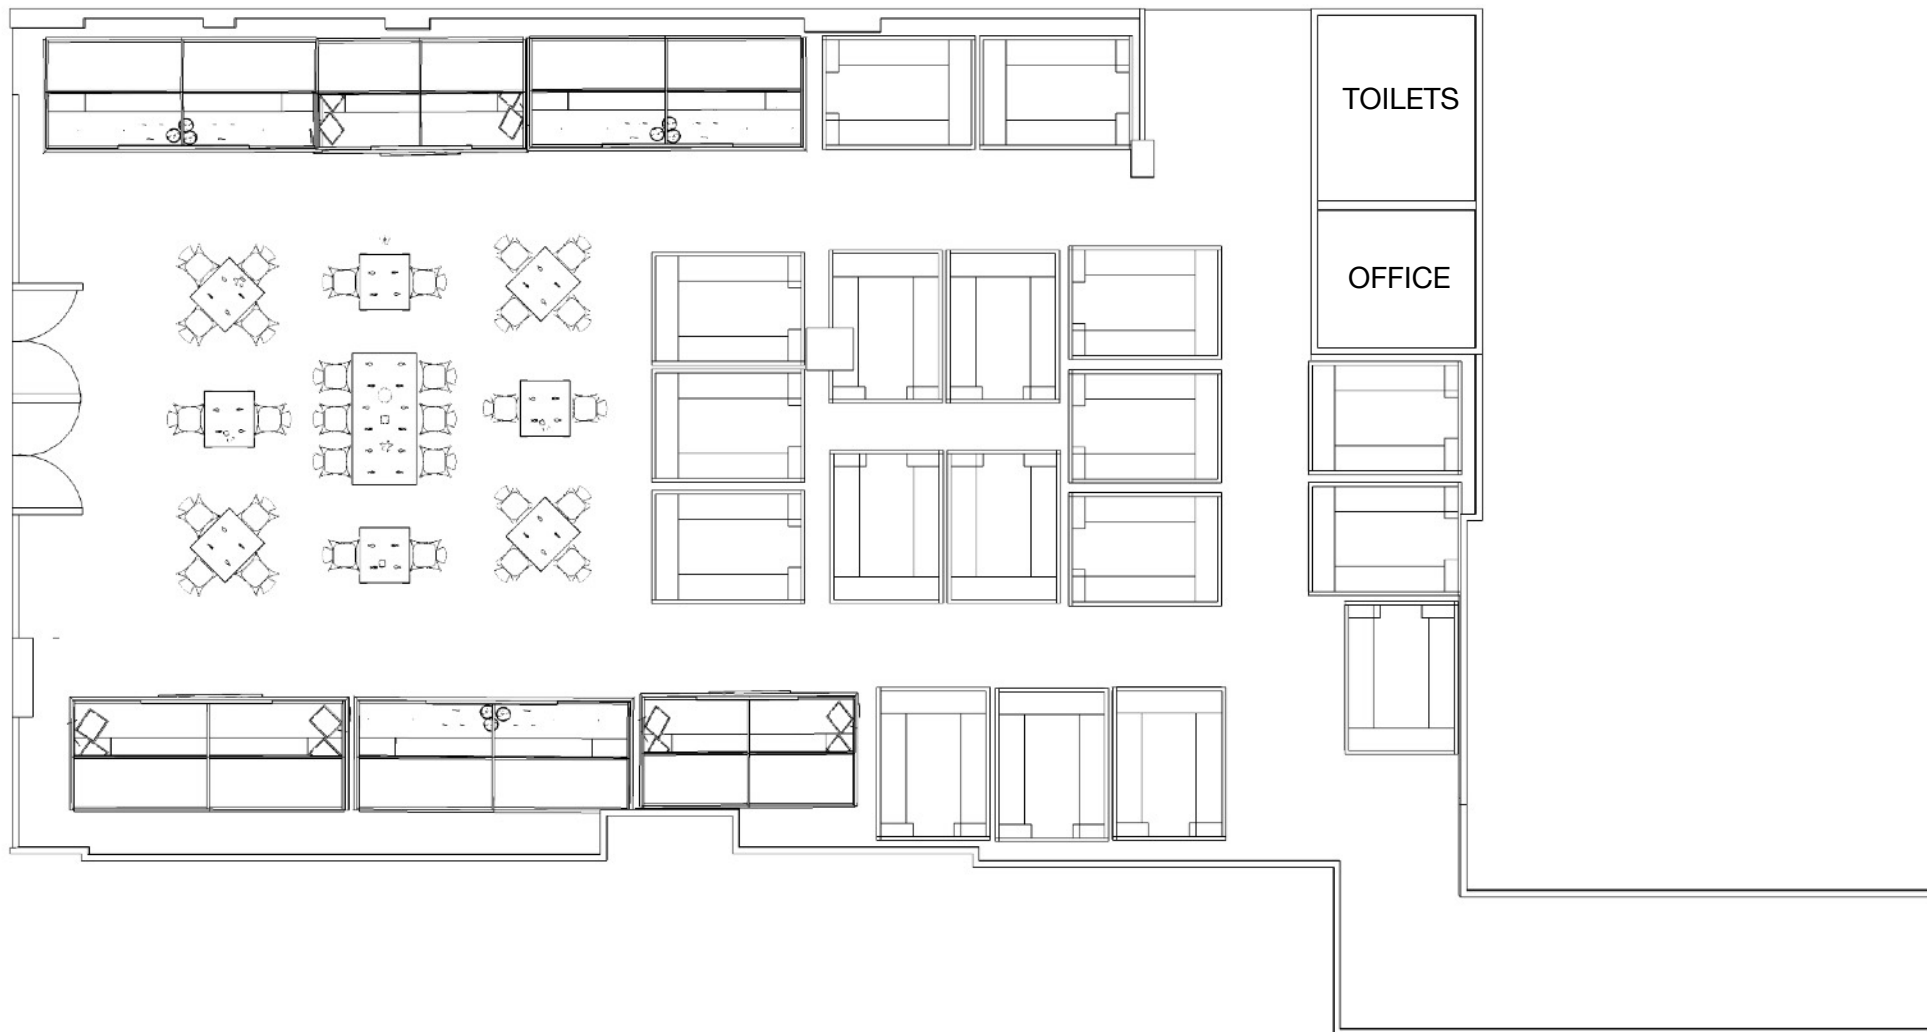


Litten Tree 'Newmarket' Layout

Traditional Trader Stalls 2440 x 1800 (8' x 6')

Catering Fixed Concession

- Large 4400 x 1800 (14' x 6')
- Medium 3400 x 1800 (11' x 6')

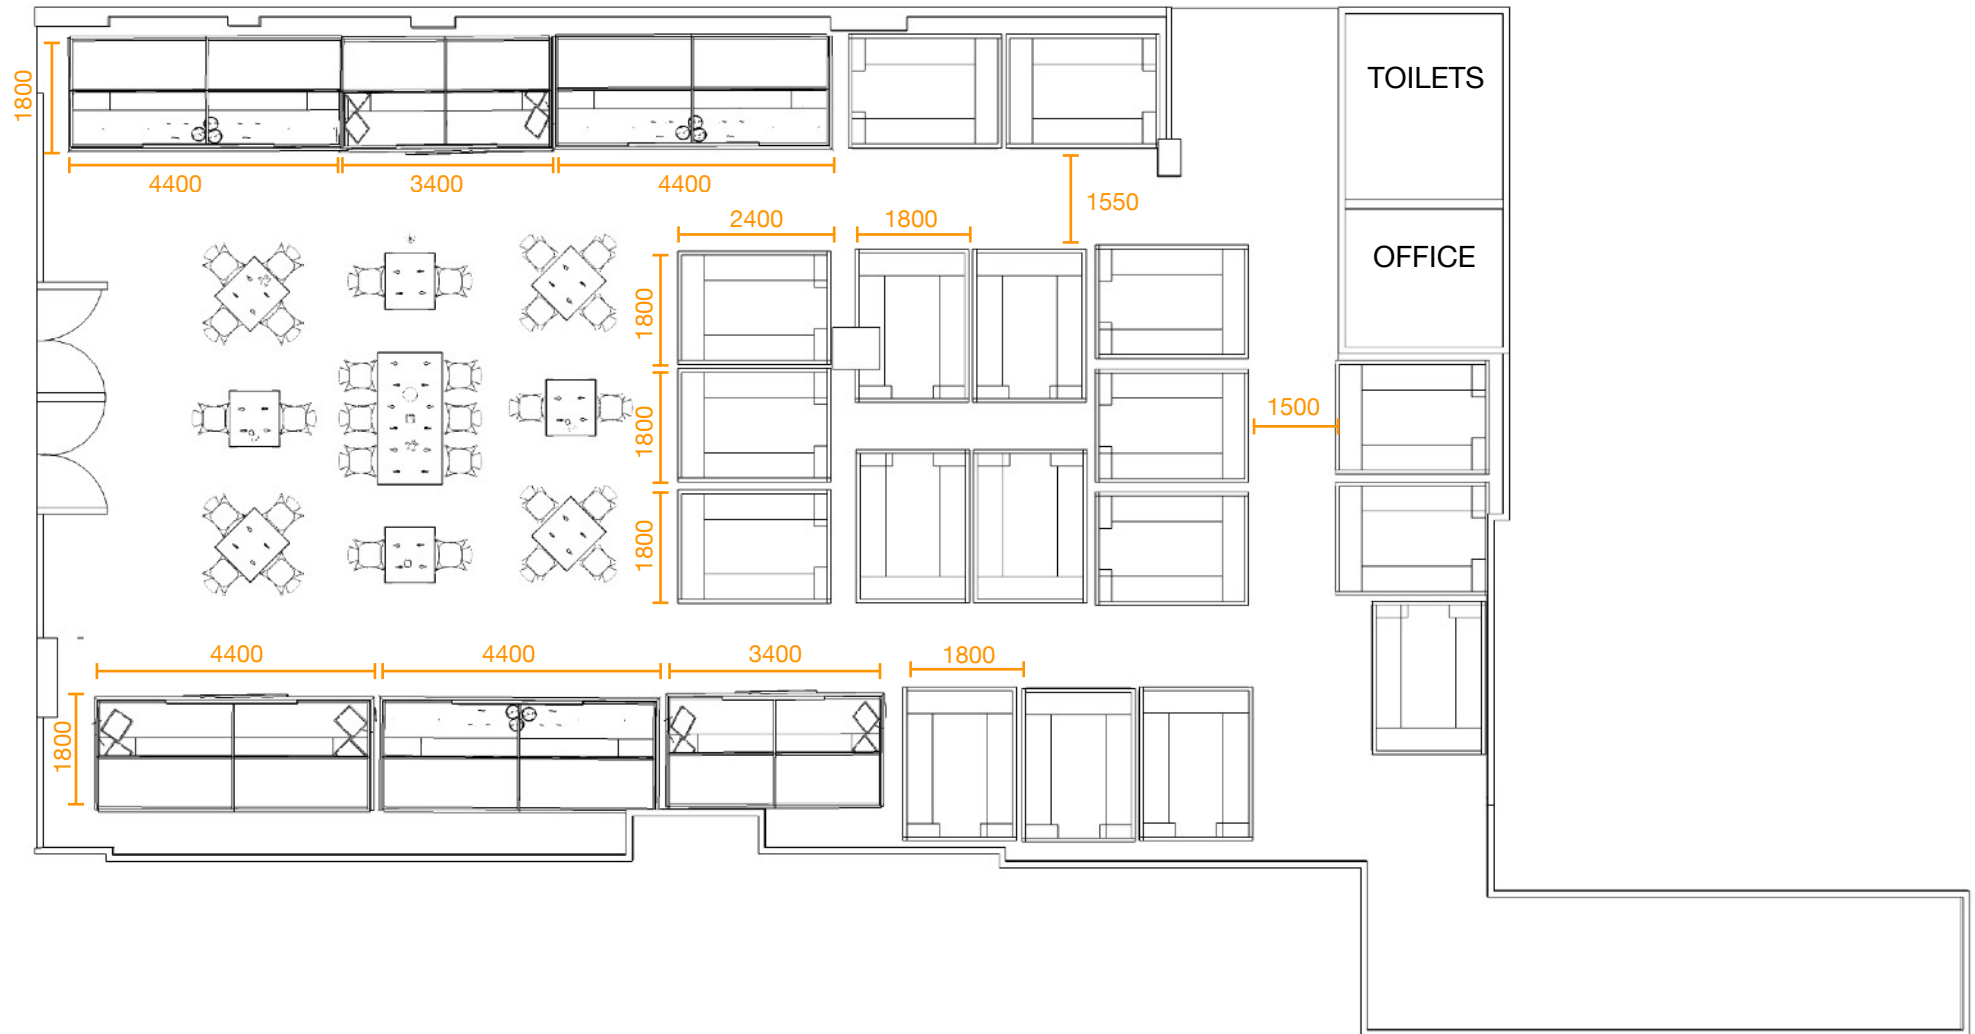

DO NOT SCALE/ CHECK ALL DIMENSIONS/
REPORT OMISSIONS OR ERRORS

Litten Tree 'Newmarket' Layout



- 6X FIXED CATERING CONCESSION
- 18X MARKET TRADER

Litten Tree 'Newmarket' Layout



Litten Tree 'Newmarket' Layout



Litten Tree 'Newmarket' Layout



