



Station

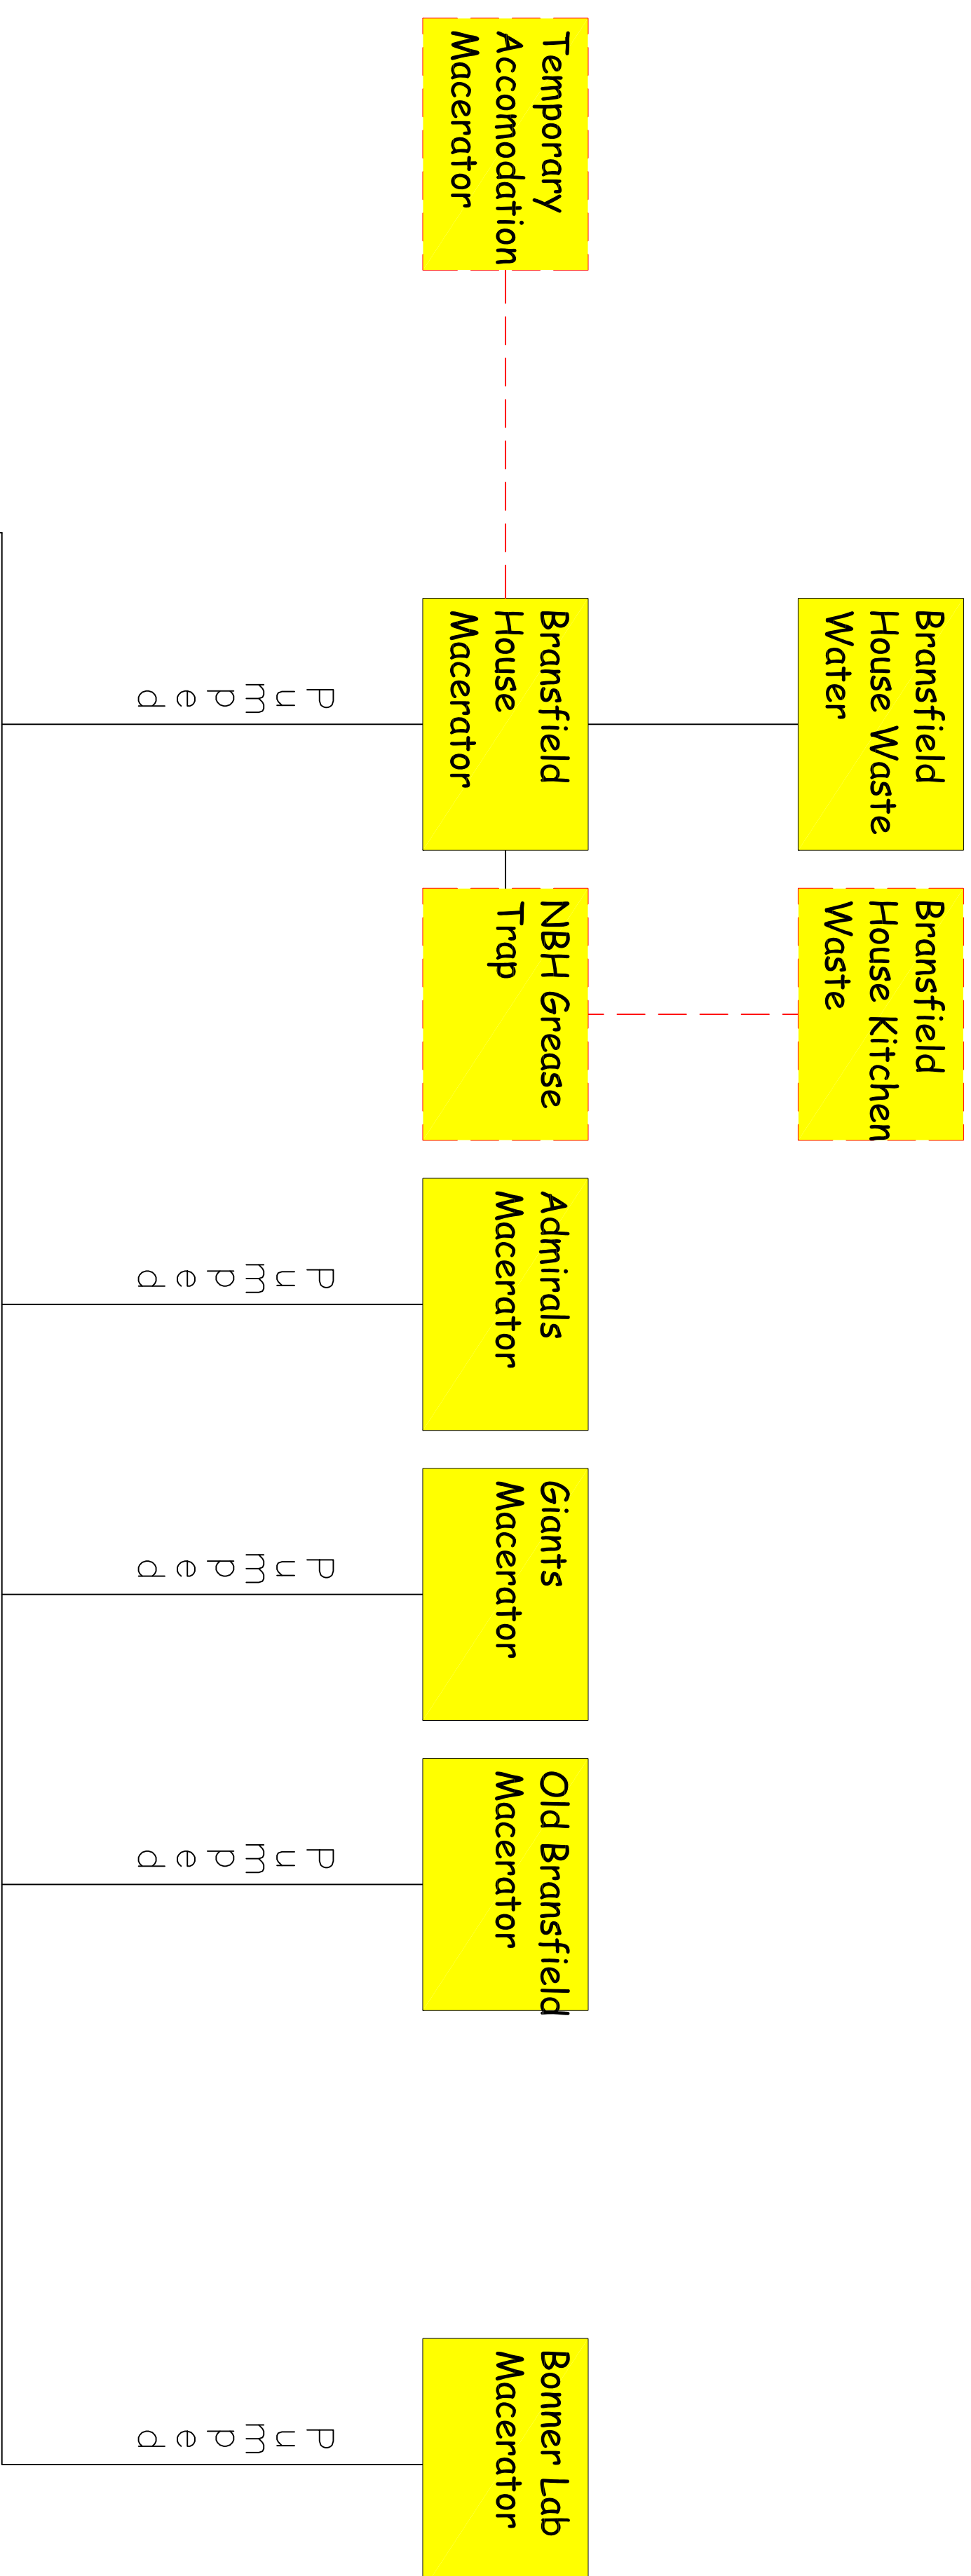

STP Building

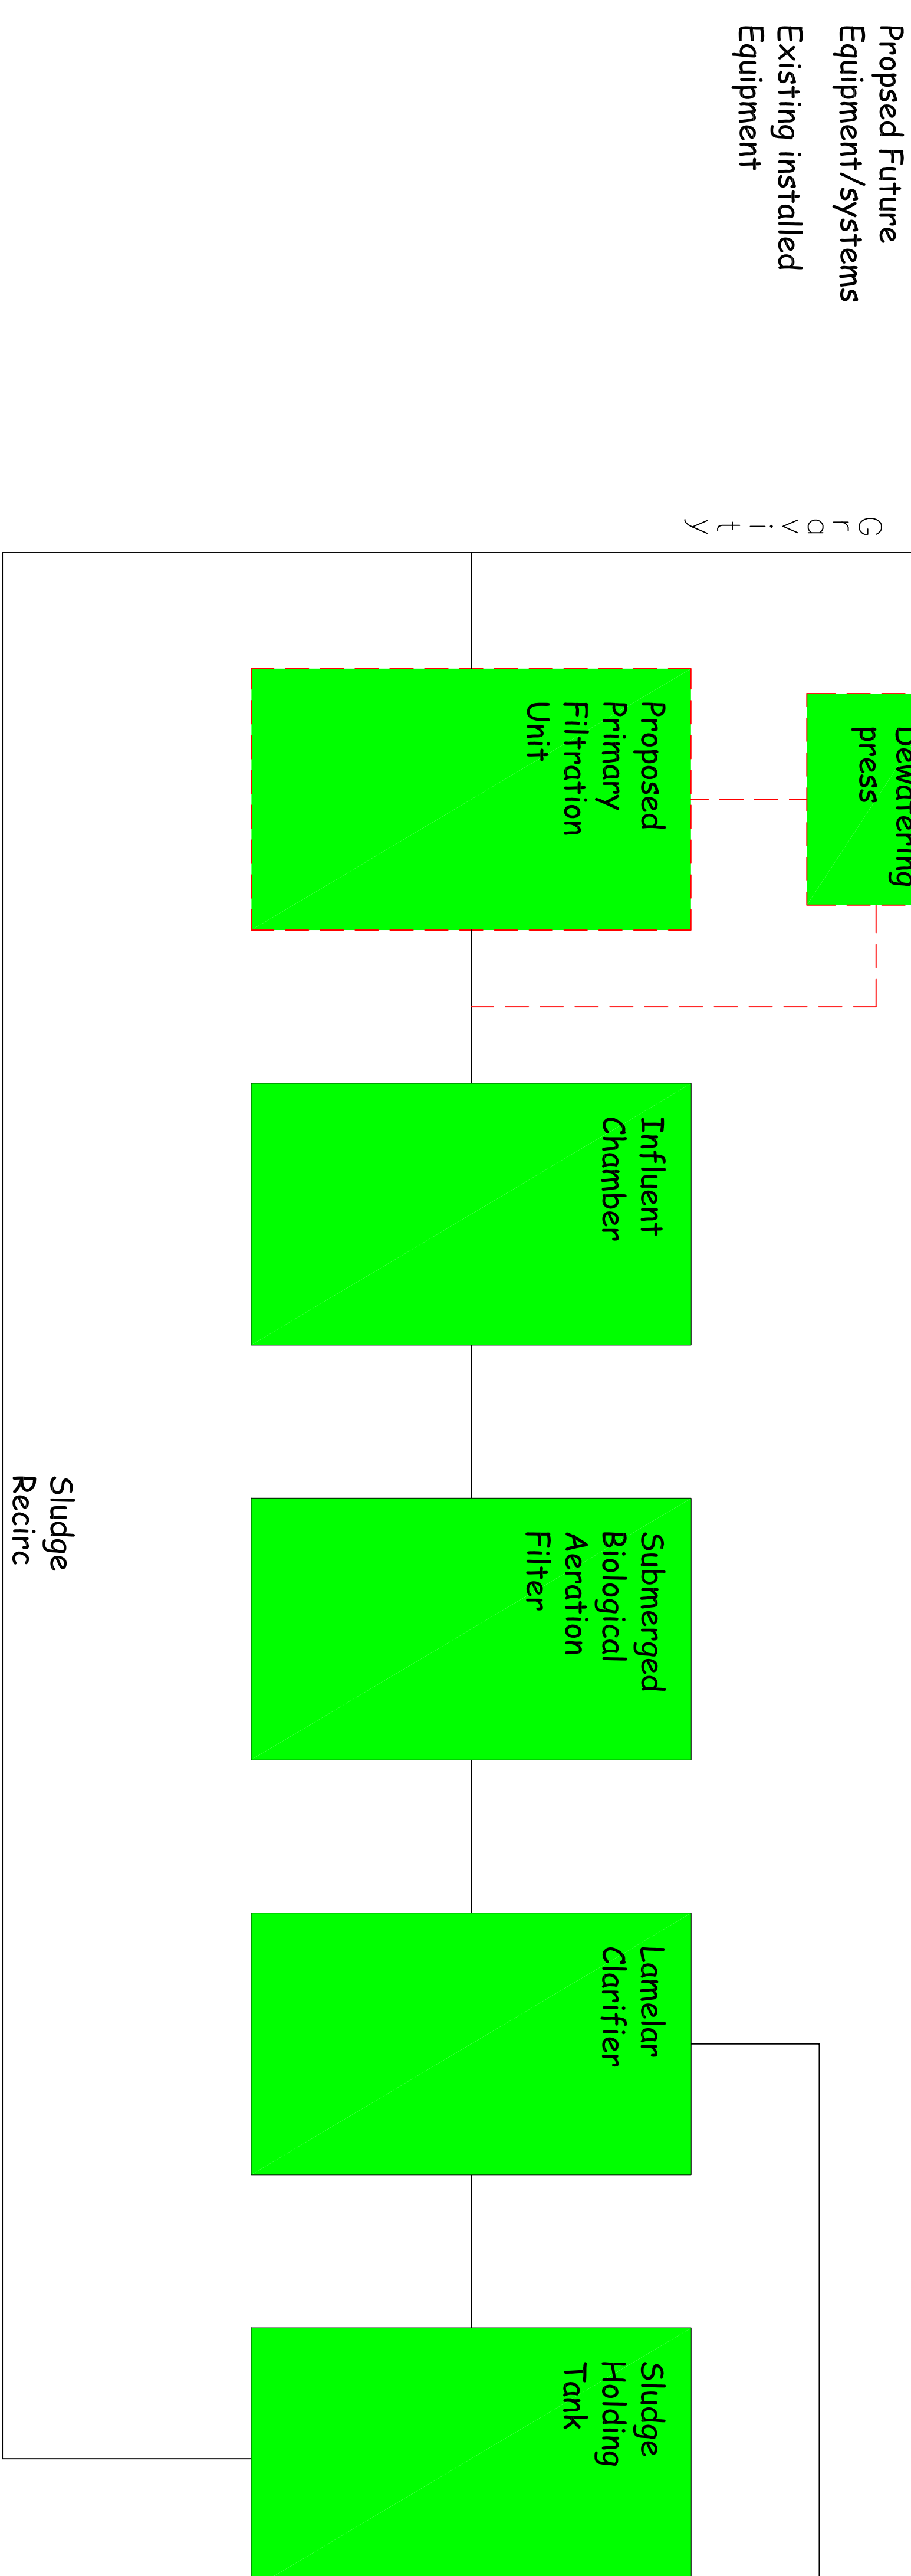

Sludge for Incineration

Treated
Discharge

	
British Antarctic Survey	
NATURAL ENVIRONMENT RESEARCH COUNCIL	
ESTATES	
High Cross, Madingley Road, Cambridge, CB3 0ET. Tel: (01223) 221400 Fax: (01223) 351730	
BASE Rothera	
PROJECT Sewage Treatment Plant Primary Filtration Upgrade	
TITLE Schematic of Rothera Waste Water and Sewage Treatment Network	
PROJECT MANAGER Andrew Blinney	
DRAWN BY AEB	CREATION DATE 05/03/18
SCALE NTS	REVISION NO. 1