

PROPOSED SPORTS PAVILION - HADDENHAM PARISH COUNCIL

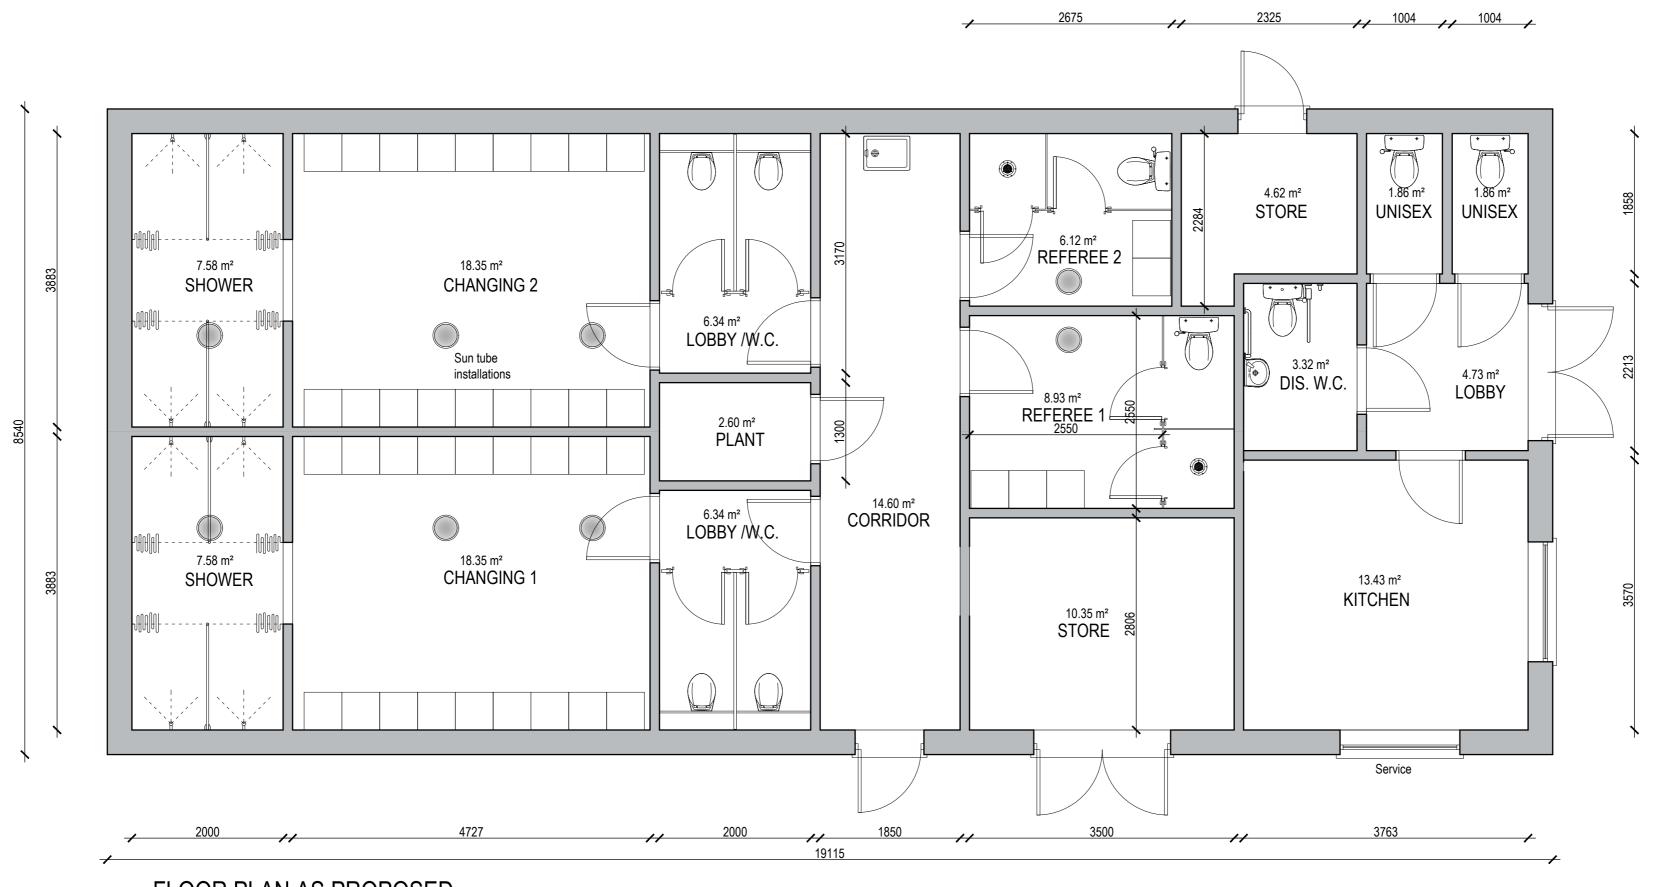

FLOOR PLAN AS PROPOSED 1/50



PROPOSED SPORTS PAVILION HADDENHAM PARISH COUNCIL LAND SOUTH OF NEWTOWN ROAD HADDENHAM ELY CAMBS

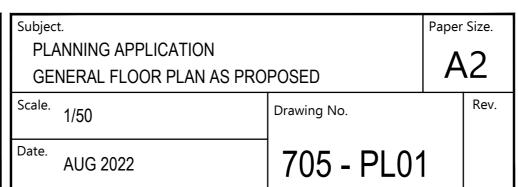

- 1) Original paper copies or electronic media to be used. Arcadia Architectural accepts no responsibility or liability for use of unauthorized copies or any reliance placed on, or use made of this plan by anyone, other than for it's stated purpose.
- This drawing is copyright of Arcadia Architectural and may not be reproduced without full written consent.) All dimensions offered or inferred are in millimetres unless otherwise stated. 4) All discrepancies, omissions or errors to be reported to the Arcadia Architectural
- for clarification. 5) Drawings to be read in conjunction with all other documents within the project set.

Rev.	Description.	Date.