



KEY:

- LED light fitting
- PIR controller
- Extract fan (ceiling)
- Alarm pull cord and sounder
- Fused Spur (hand drier)
- All electrical works as Section V90

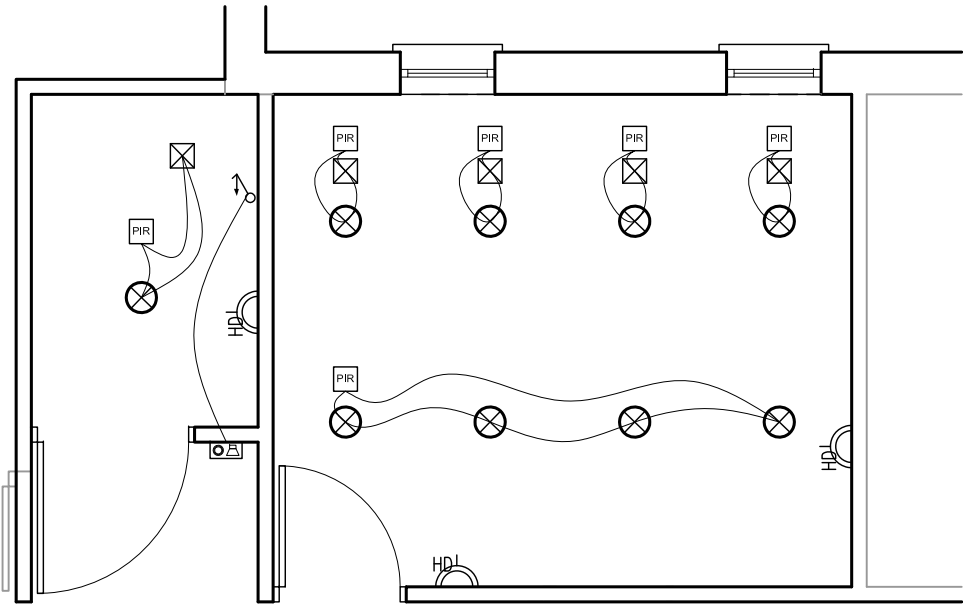

Cafe Toilets

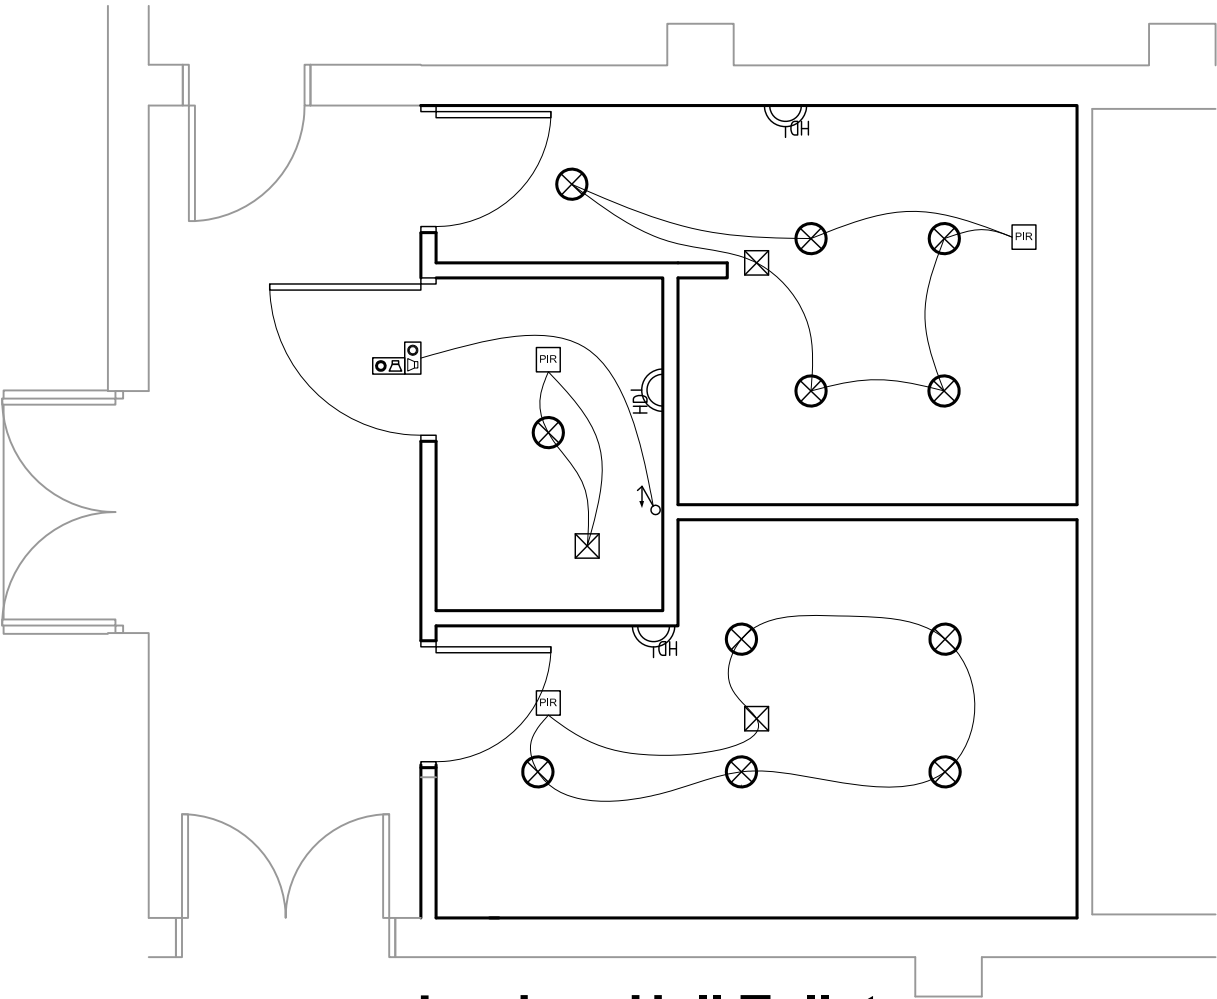

Lardner Hall Toilets

Revision	Date	Amendment
Project		
The Ghyll CIO Lardner Hall & Cafe Toilets The Ghyll Pevensey Road Southwater RH13 9XZ		
Drawing Title		
Electrical Services		
AutoCAD ref H:\Jobs\5947\Drawings\5947_01.dwg		Date Nov. 2021
Drawn nps		Checked nps
Scale 1:50 @A3		
Drawing Number 5947/06		Revision -
GENERAL NOTES		
Do not scale dimensions from this drawing.		
The Contractor is responsible for checking all dimensions on site prior to commencement of the work.		
This drawing is to be read in conjunction with the specification.		