



| | REVISION DETAILS | DATE | DRW BY |
|-------|----------------------|----------|--------|
| T&T 1 | Spatial Plans Study | 16.09.23 | DMA |
| T&T 2 | Revised Spatial Plan | 16.10.18 | DMA |
| P 3 | Revised Spatial Plan | 16.10.24 | DMA |

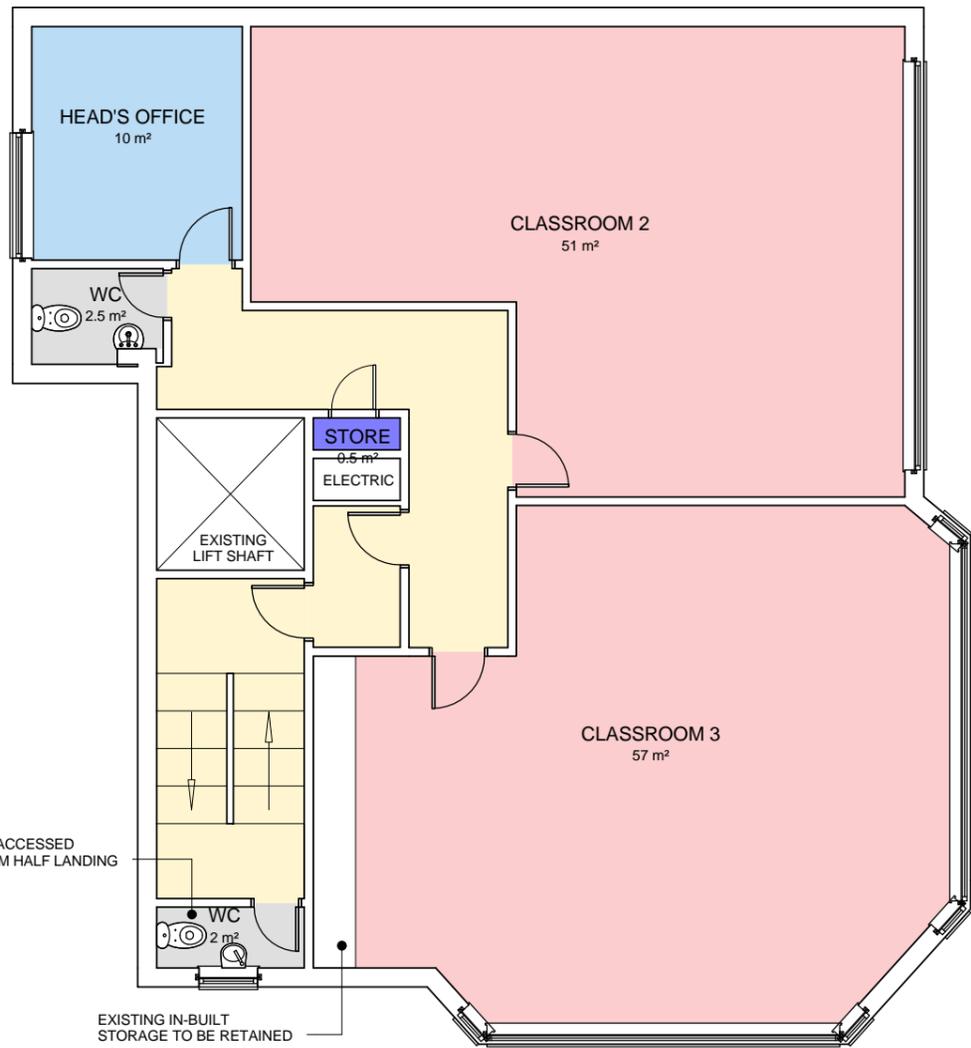

1 OPTION 1 - LEVEL 01 1 : 100

| OPTION 1 - LEVEL 01 | |
|---------------------|-------------------|
| CLASSROOM 2 | 51m ² |
| CLASSROOM 3 | 57m ² |
| HEAD TEACHER OFFICE | 10m ² |
| WC | 2.5m ² |
| WC | 2m ² |
| STORE | 0.5m ² |

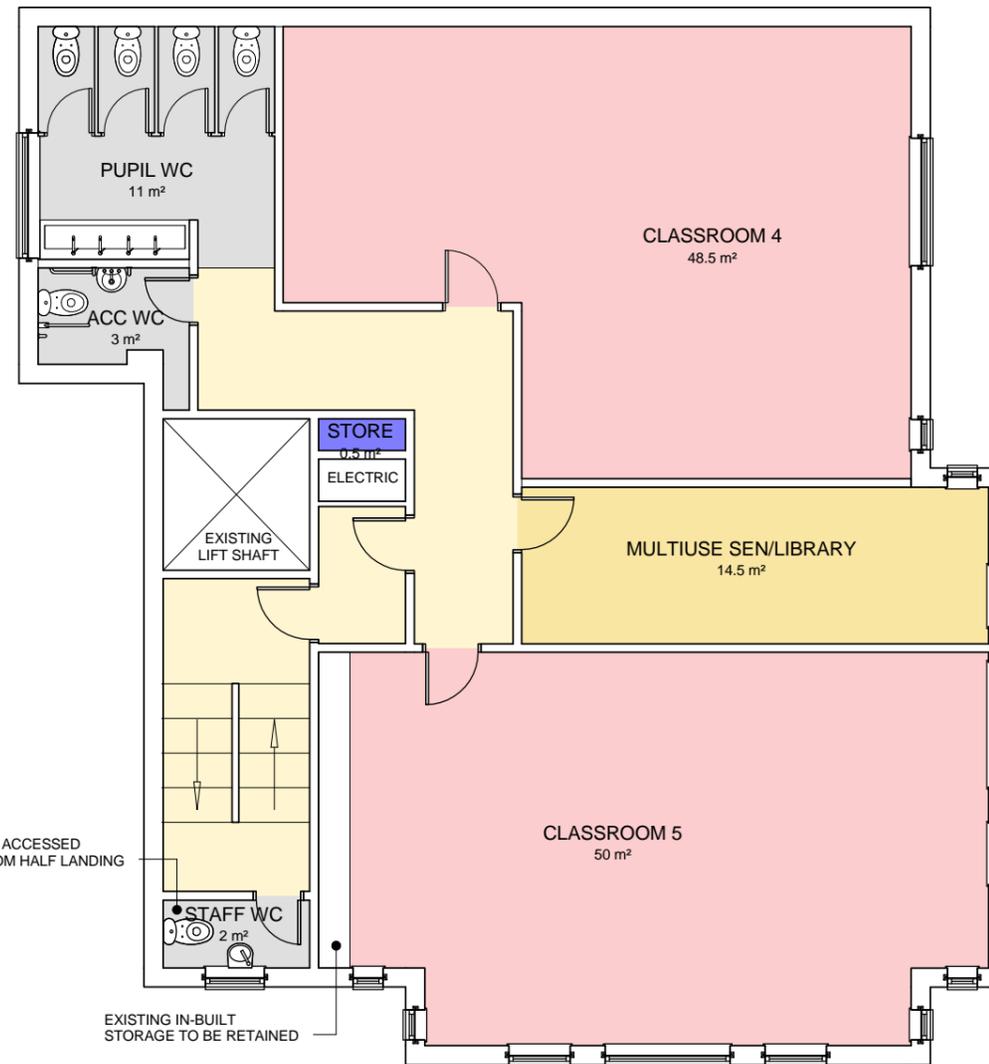

2 OPTION 1 - LEVEL 02 1 : 100

| OPTION 1 - LEVEL 2 | |
|--------------------|--------------------|
| CLASSROOM 4 | 48.5m ² |
| CLASSROOM 5 | 50m ² |
| ACCESSIBLE WC | 3m ² |
| PUPIL WC | 9m ² |
| STAFF WC | 2m ² |
| STORE | 0.5m ² |

- CIRCULATION
- GENERAL TEACHING
- LARGE SPACES
- LEARNING RESOURCES
- STORAGE
- NON-NET

| KEY | RESIDUAL RISK |
|-----|---------------|
| | |



| | |
|---|------------------------------------|
| ORIGINATOR davidmillerarchitects WWW.DAVID-MILLER.CO.UK | TITLE OPTION 1 - LEVELS 01 & 02 |
|---|------------------------------------|

| | | | |
|--|-------------------------------------|-----------------|------------------------|
| Minerva Primary School 33-35 Praed Street, London | PURPOSE OF ISSUE FOR INFORMATION | STATUS: S2 | REVISION: P 3 |
| JOB NO. 429 | SCALE 1 : 100@A1 | DRAWN CK | CHECKED KM |
| PROJECT MPS | ORIGINATOR DMA | ZONE ALL | LEVEL TYPE 02/03 GA |
| ROLE A | DOC NO 02002 | APPROVED DMA | |

