




NURSERY FACTORY UNITS

NORTH ELEVATION

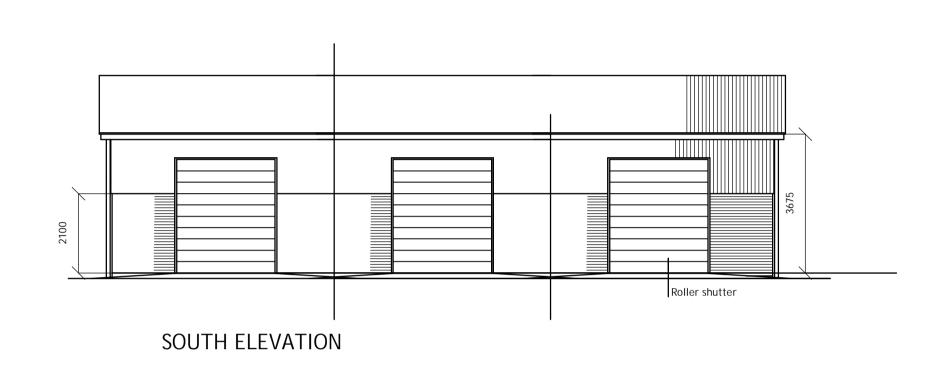

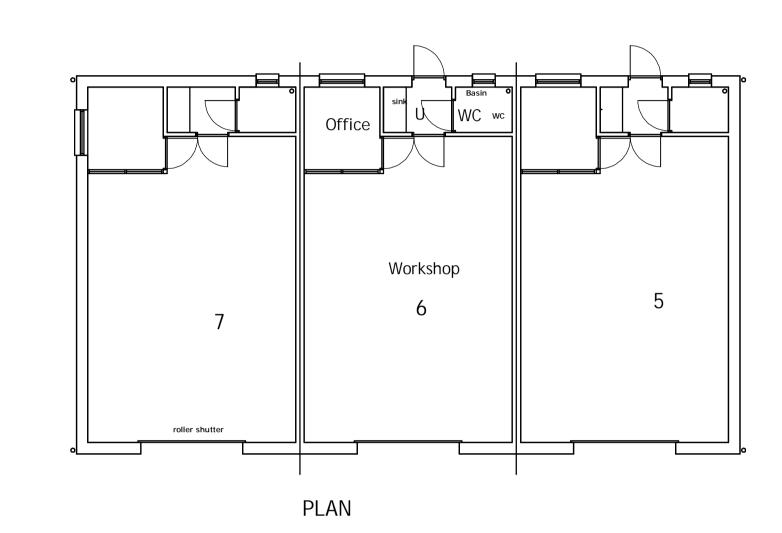

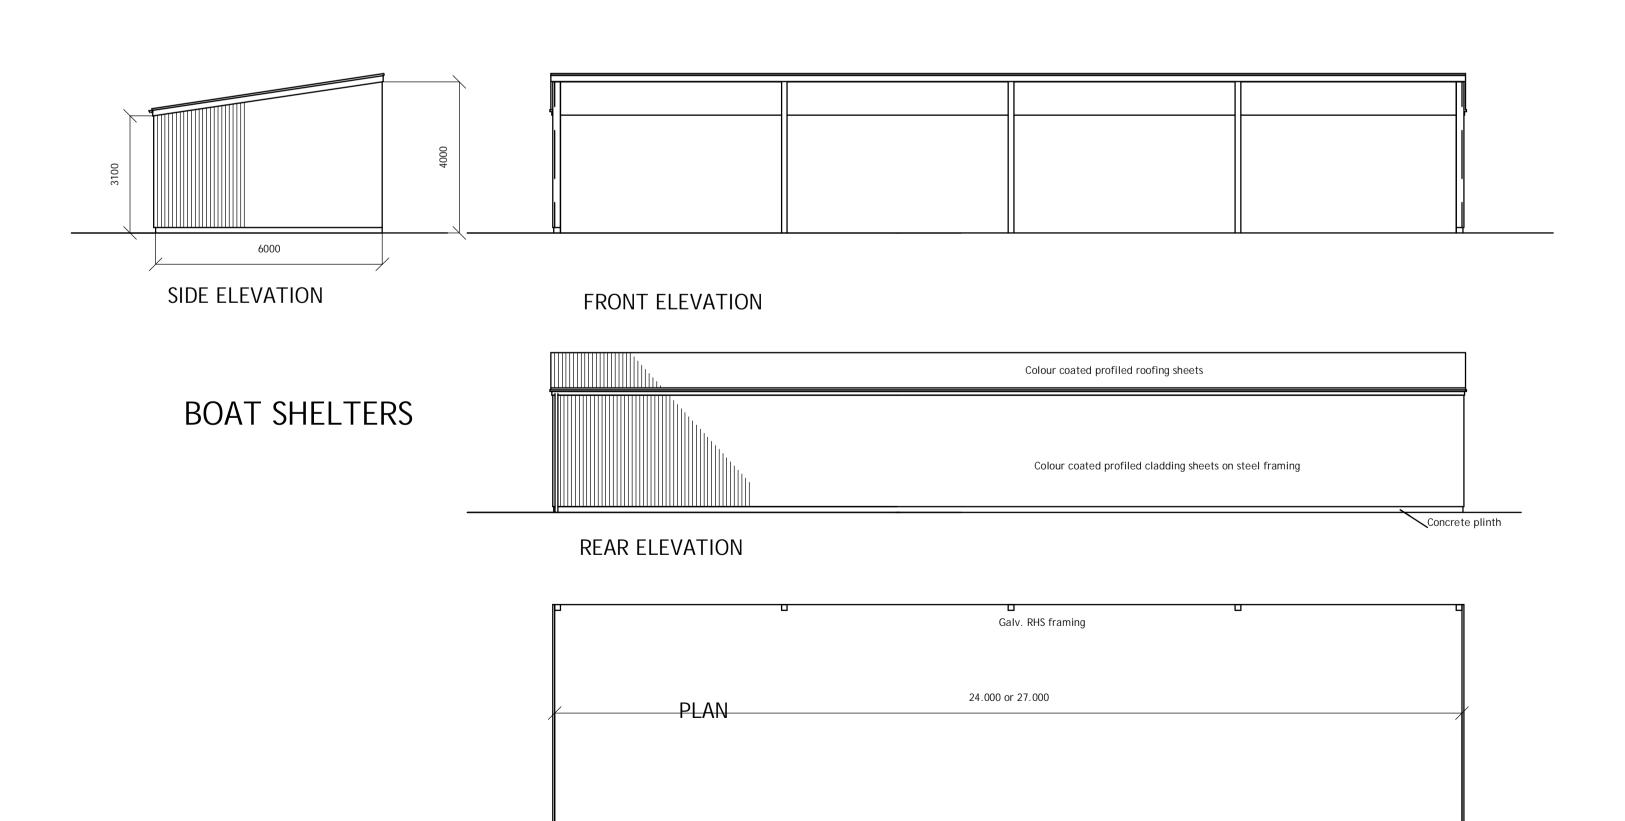

Golden Hill Business Park, Freshwater, Isle of Wight

Units 5 - 7 and Boat shelters

1: 100 February 2013

0406 - 4