




DO NOT SCALE. IF IN DOUBT ASK. DO NOT INTERROGATE CAD BASE

1. THIS DRAWING IS TO BE READ IN CONJUNCTION WITH ALL OTHER RELEVANT ARCHITECTS, ENGINEERS AND SPECIALIST DRAWINGS TOGETHER WITH THE APPROPRIATE SPECIFICATIONS.
2. (Ex) DENOTES EXISTING BEAMS.
3. NEW STEELWORK TO BE GRADE S355.
4. FINAL DETAILS TO BE CONFIRMED FOLLOWING OPENING UP WORKS ON SITE.
5. \* BEAMS POSSIBLY NOT REQUIRED SUBJECT TO DECKING SUPPLIERS REQUIREMENTS.
6. WHERE NEW BEAMS FIX TO EXISTING BEAMS. ENGINEER TO CHECK EXISTING CONNECTION DETAILS.
7. CONCRETE TO BE RC35
8.  DENOTES SPAN OF EXISTING 100mm DEEP PRECAST PLANKS WITH 100mm SCREED.
9.  DENOTES SPAN OF NEW FLOOR INFILL. USE KINGSPAN MULTIDECK 80V2 GAUGE 1.0 180-200mm OVERALL DEPTH.

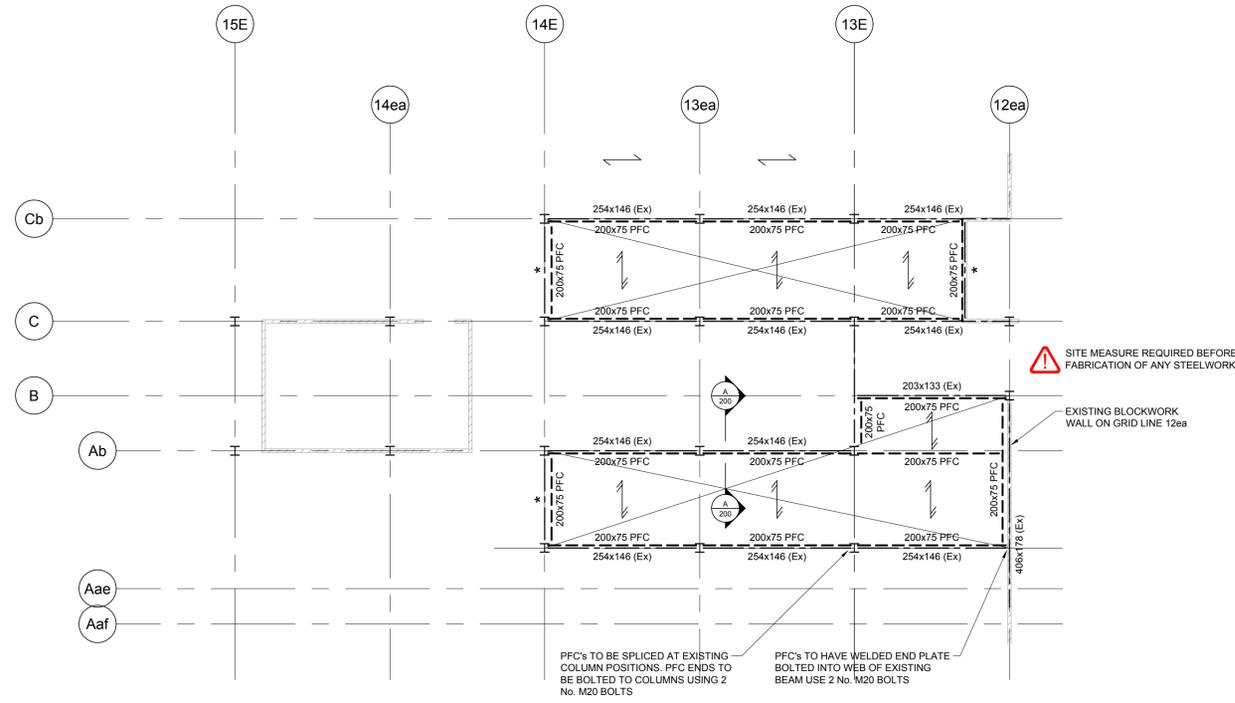

○ SECOND FLOOR SLAB INFILLS  
SCALE 1:100

REV.	DATE	REVISION	BY:	CHK.
-	-	FIRST ISSUE	CS	SJ

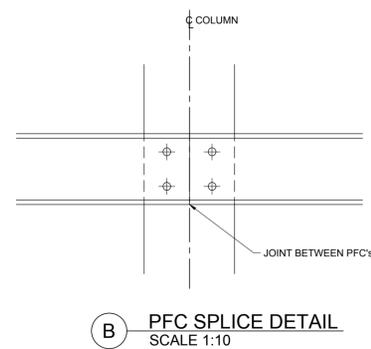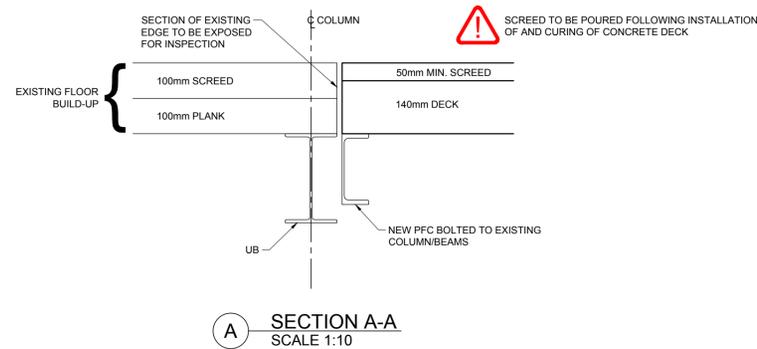

Wakefield College  
Skills Exchange  
Glasshoughton

Second Floor Slab Infill

**Goodson Associates**  
Tel: +44 (0)113 369 7925  
Fax: -  
Email: leeds@goodsons.com  
Web: www.goodsons.com

Consulting Civil, Structural & Transportation Engineers  
Fountain House, 4 South Parade,  
Leeds, LS1 5QX  
Also at Aberdeen, Edinburgh and Glasgow.

**TENDER**

DATE CREATED: MARCH 19	SCALE: 1:100	@ AI
CONTRACT No: PI2283	DRAWING No: 200	REV: -