


THIS DRAWING IS THE PROPERTY OF RDC LTD AND MUST NOT BE COPIED OR USED BY ANY PERSON WITHOUT THE WRITTEN APPROVAL OF RDC LTD. DO NOT SCALE. ALL DIMENSIONS TO BE CHECKED ON SITE AND ANY DISCREPANCIES TO BE REPORTED TO THE ARCHITECT PRIOR TO WORK COMMENCEMENT.

**PRELIMINARY**

**Services Legend**

- Water Supply
  - Electricity Supply HV EXISTING
  - Electricity Supply LV PROPOSED
  - Electricity Supply LV EXISTING
  - Gas Supply EXISTING
  - Gas Supply PROPOSED
- KEY**
- TURNING AREA
  - OPERATIVE PARKING
  - TEMPORARY PARKING
  - ← CONSTRUCTION TRAFFIC ROUTE
  - ▲ PEDESTRIAN ENTRANCE
  - ←--- BUILD DIRECTION
  - TEMPORARY ADJOINING CORRIDOR
  - FENCING/HOARDING LINE
  - ▲ SITE ENTRANCE
  - SCAFFOLDING ZONE

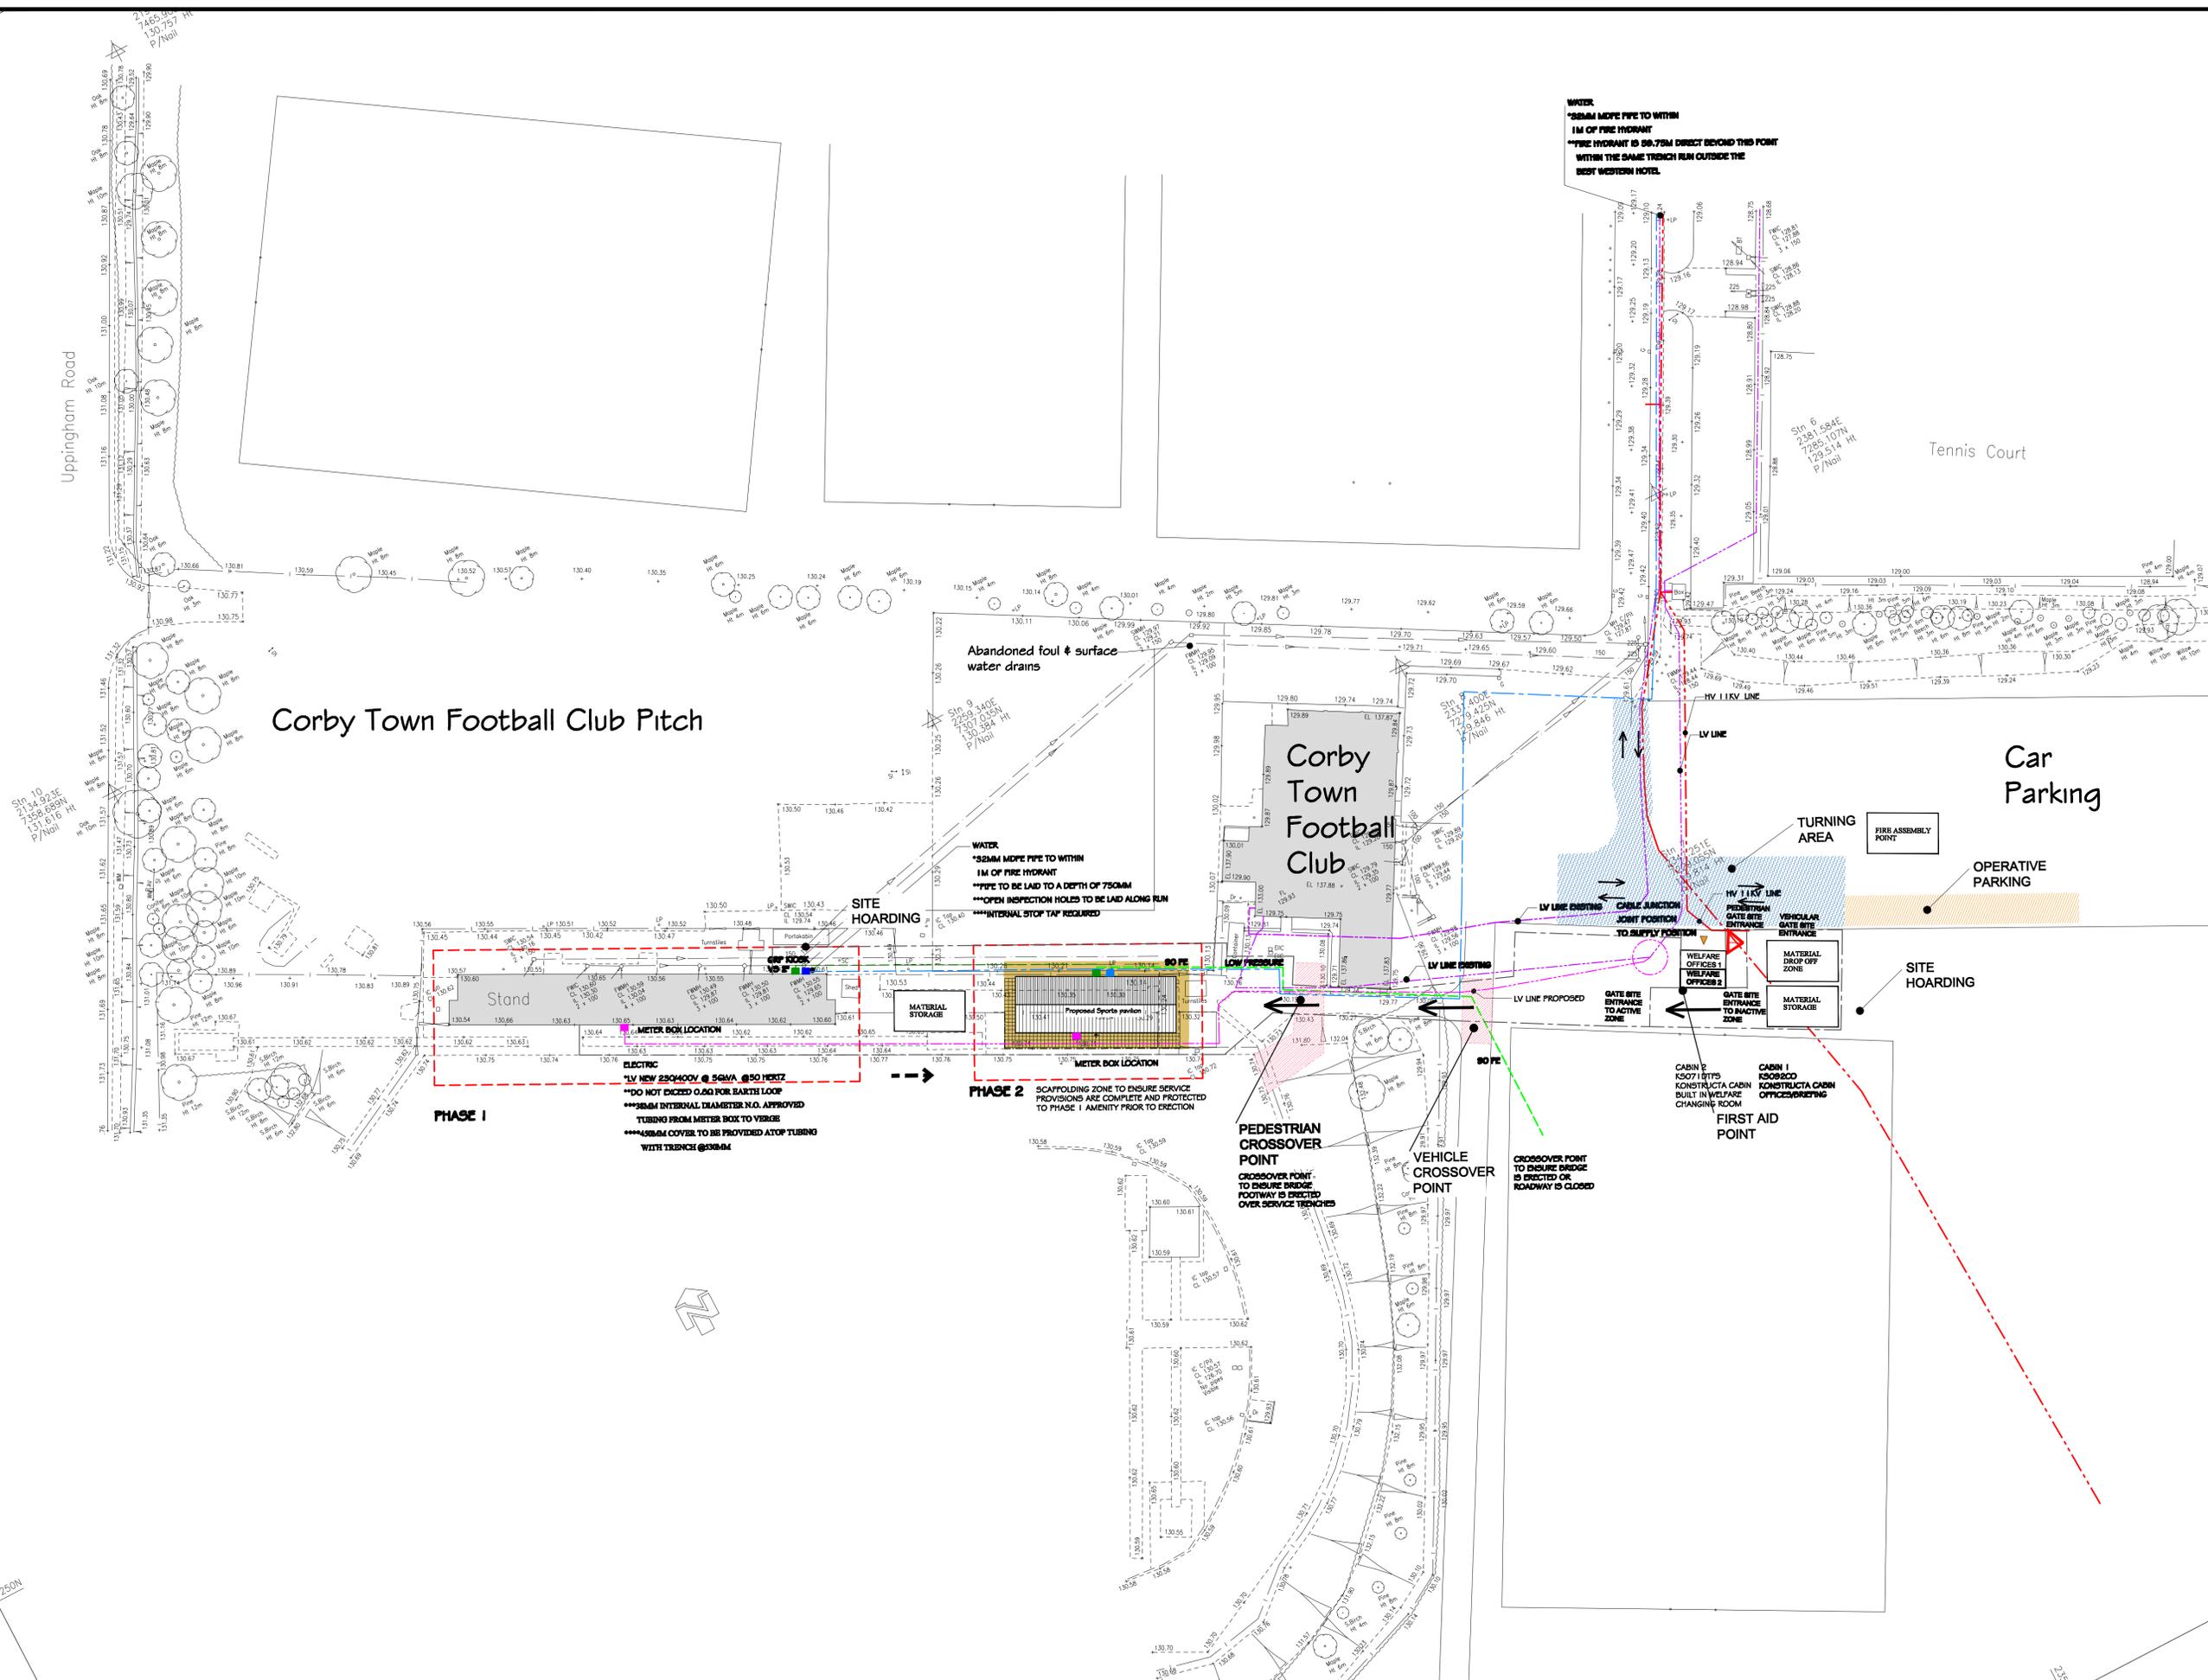

**TENDER NOTES**  
 \*PROPOSED SERVICE RUNS SHOWN ARE SUBJECT TO NO ON SITE ENGINEERING DIFFICULTIES OR ABNORMALS  
 \*\*EXACT SERVICE RUNS ARE SUBJECT TO ON SITE INVESTIGATION  
 \*\*\*THIS IS A PRELIMINARY SITE MANAGEMENT PLAN, TENDER SUBMISSIONS ARE TO PROVIDE THEIR PROPOSED VARIATION

REVISION	DESCRIPTION	DATE

**RDC**  
development consultants

PROJECT  
PROJECT TITLE  
SUBJECT TITLE  
Corby

DRAWING TITLE  
**SITE MANAGEMENT PLAN**  
DRAWING\_TITLE

DRAWN BY: DRAWN	CHECKED BY: CHECKED	AUTH BY: AUTH
SCALE SCALE @ A1	DATE 0000/00/07	
DRAWING NUMBER DRAWING NUMBER	REVISION REV	