

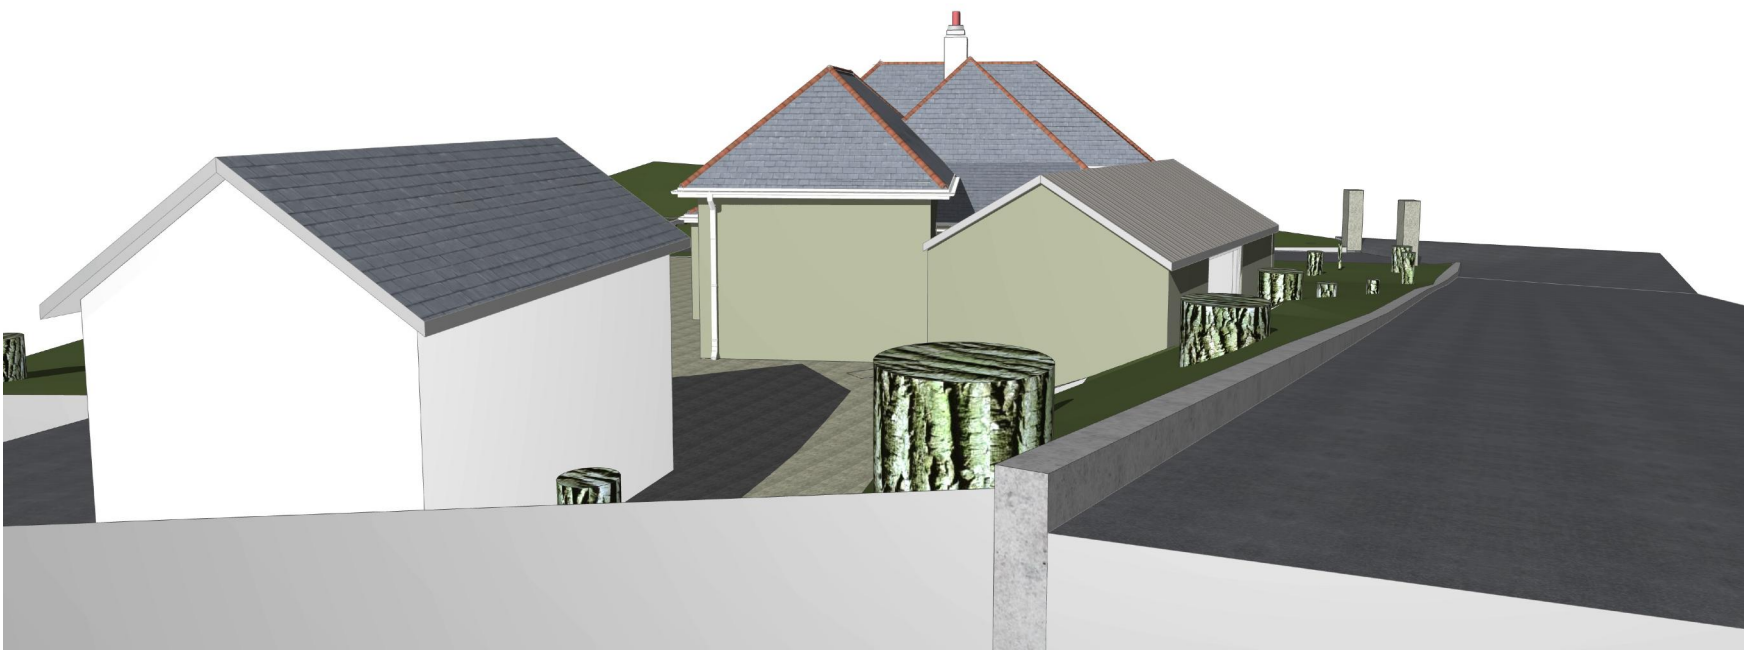


Existing

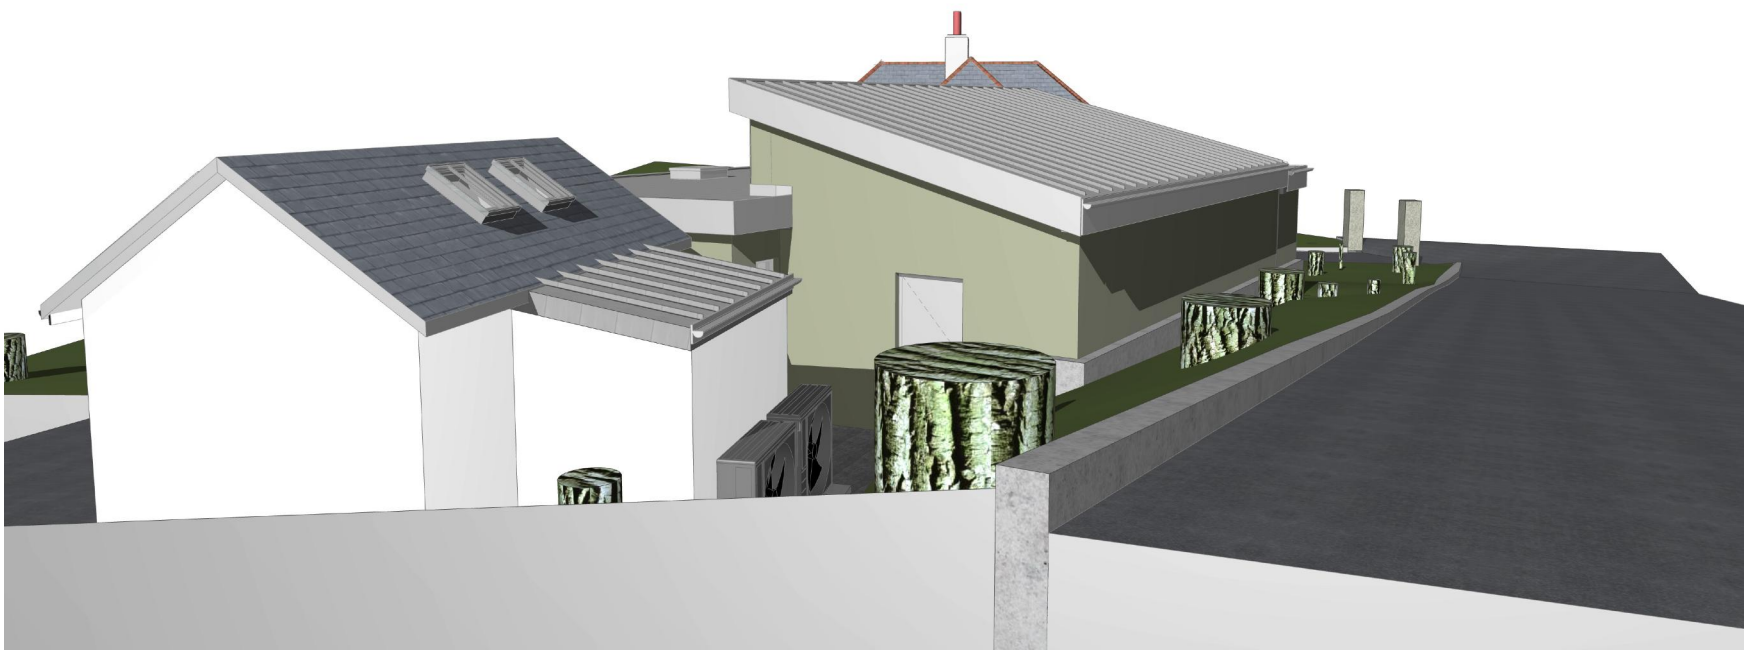

Proposed

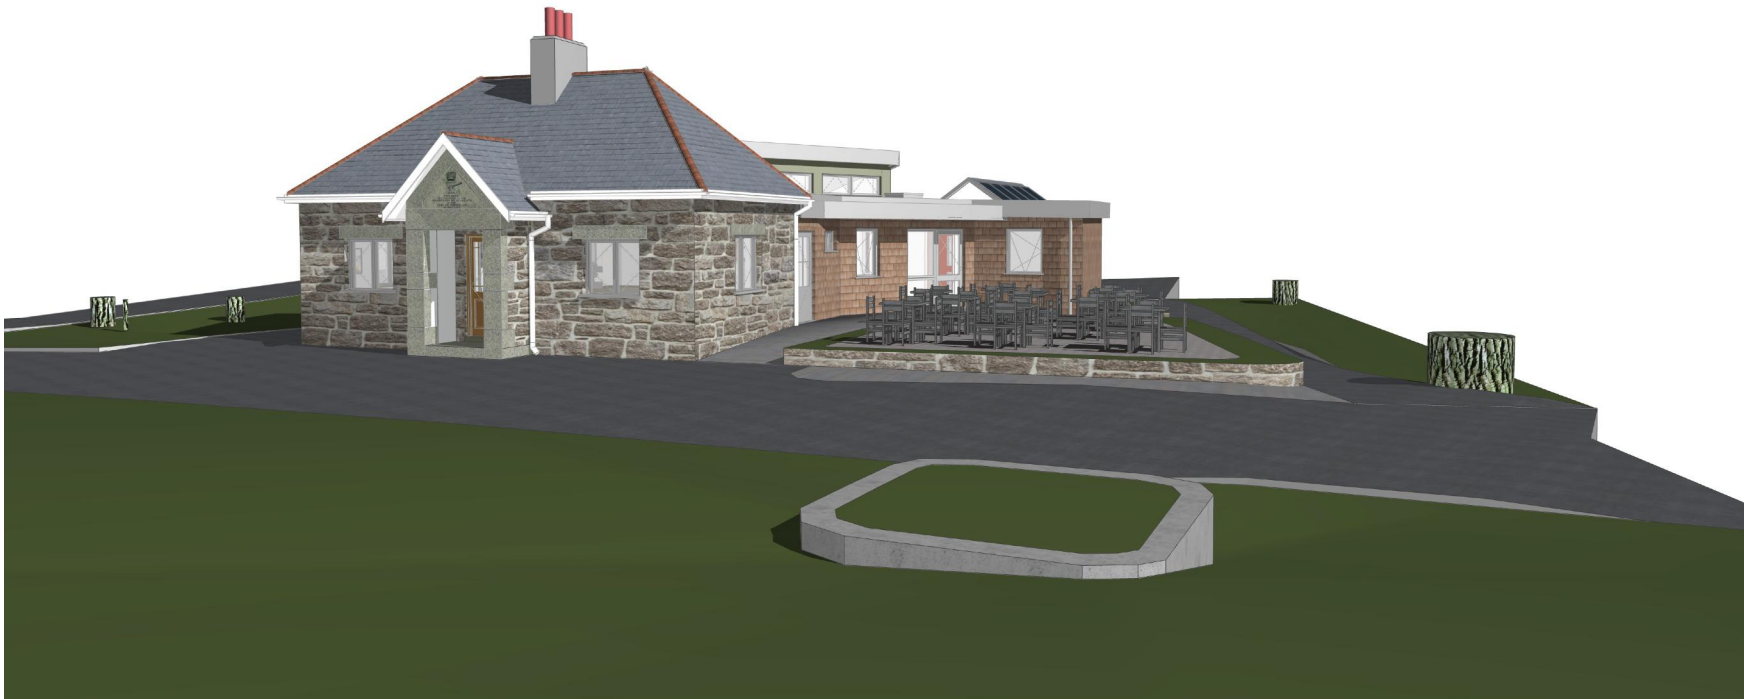

Design Risks & Hazards: Please inspect the site and study all drawings before any work is carried out. There are services around and pipes in the ground. Any work on an existing property should have an asbestos survey. The site is located within a park with many visitors.

This drawing is copyright to Hermann Architects Limited and any use of the information requires written permission. Do not make any construction drawings from this drawing and all dimensions are to be checked on site and any discrepancy error or omission is to be reported to the architect. This drawing shall be used in conjunction with all relevant technical specifications and engineering drawings and specifications.

REV	DATE	DESCRIPTION

PROJECT	Kimberley Park Lodge, 33 Kimberley Park Rd, Falmouth TR11 2DA Kimberley Park Lodge
CLIENT	Falmouth Town Council

DRAWING	01-Existing, 06-Proposed
STATUS	Technical Design First Draft
SCALE	1:100
PAPER SIZE	A1-P

PROJECT NO.	0141.a	DRAWING NO.	541	DRAWN	MH
CHECKED					
DATE	25/03/2024				

