
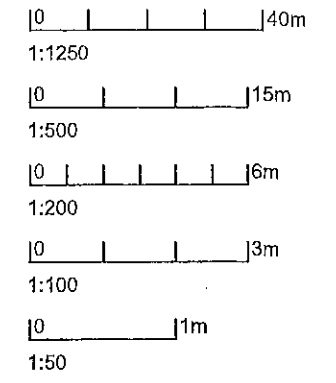


Challinor hall
architectural design
102A Longstone Road, Eastbourne
East Sussex, BN21 3SJ
01323 411933

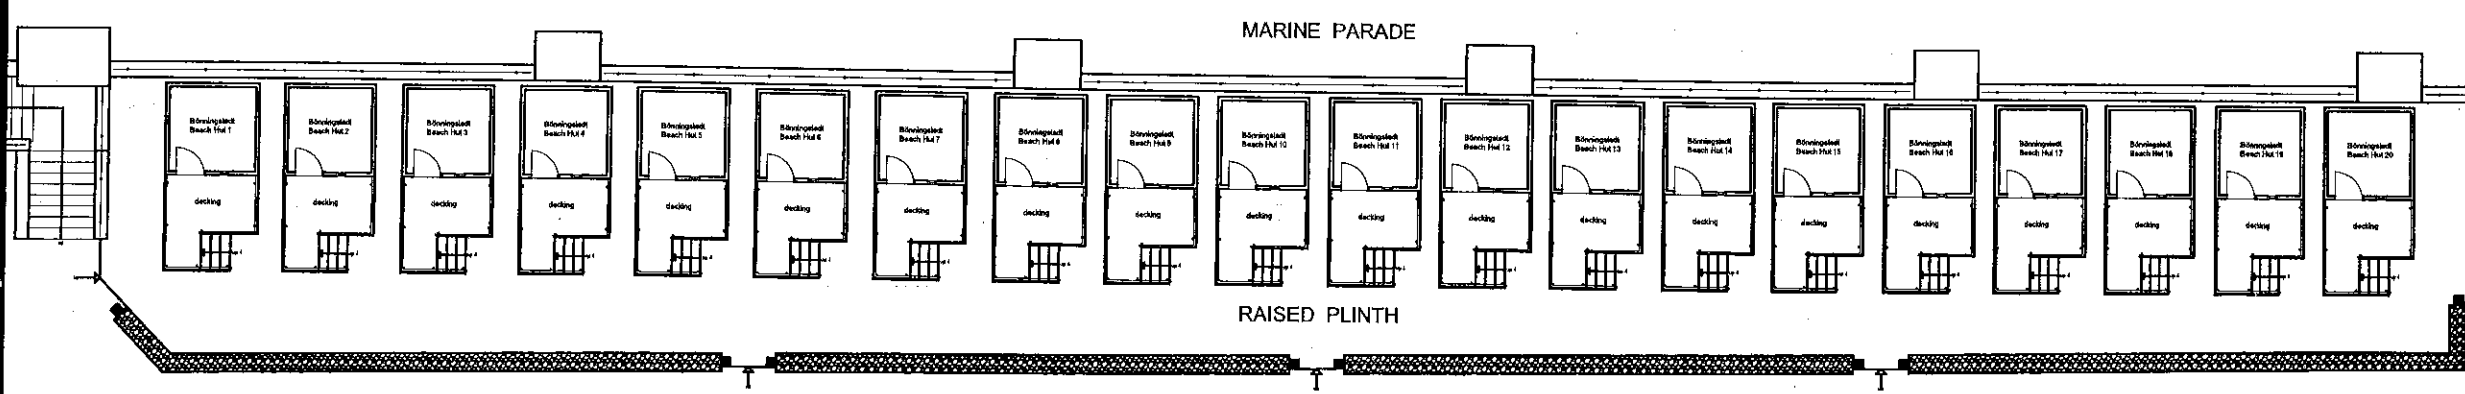

Revision	Date

Client
Seaford Town Council

Project
Beach hut sea defence wall for
Seaford Town Council
Bönningstedt Parade, Seaford
BN25 2PY

Drawing
Proposed plan and elevations

Issue Date 01.03.2018	CHL drawing ref.
Scale 1:200 @A3	