

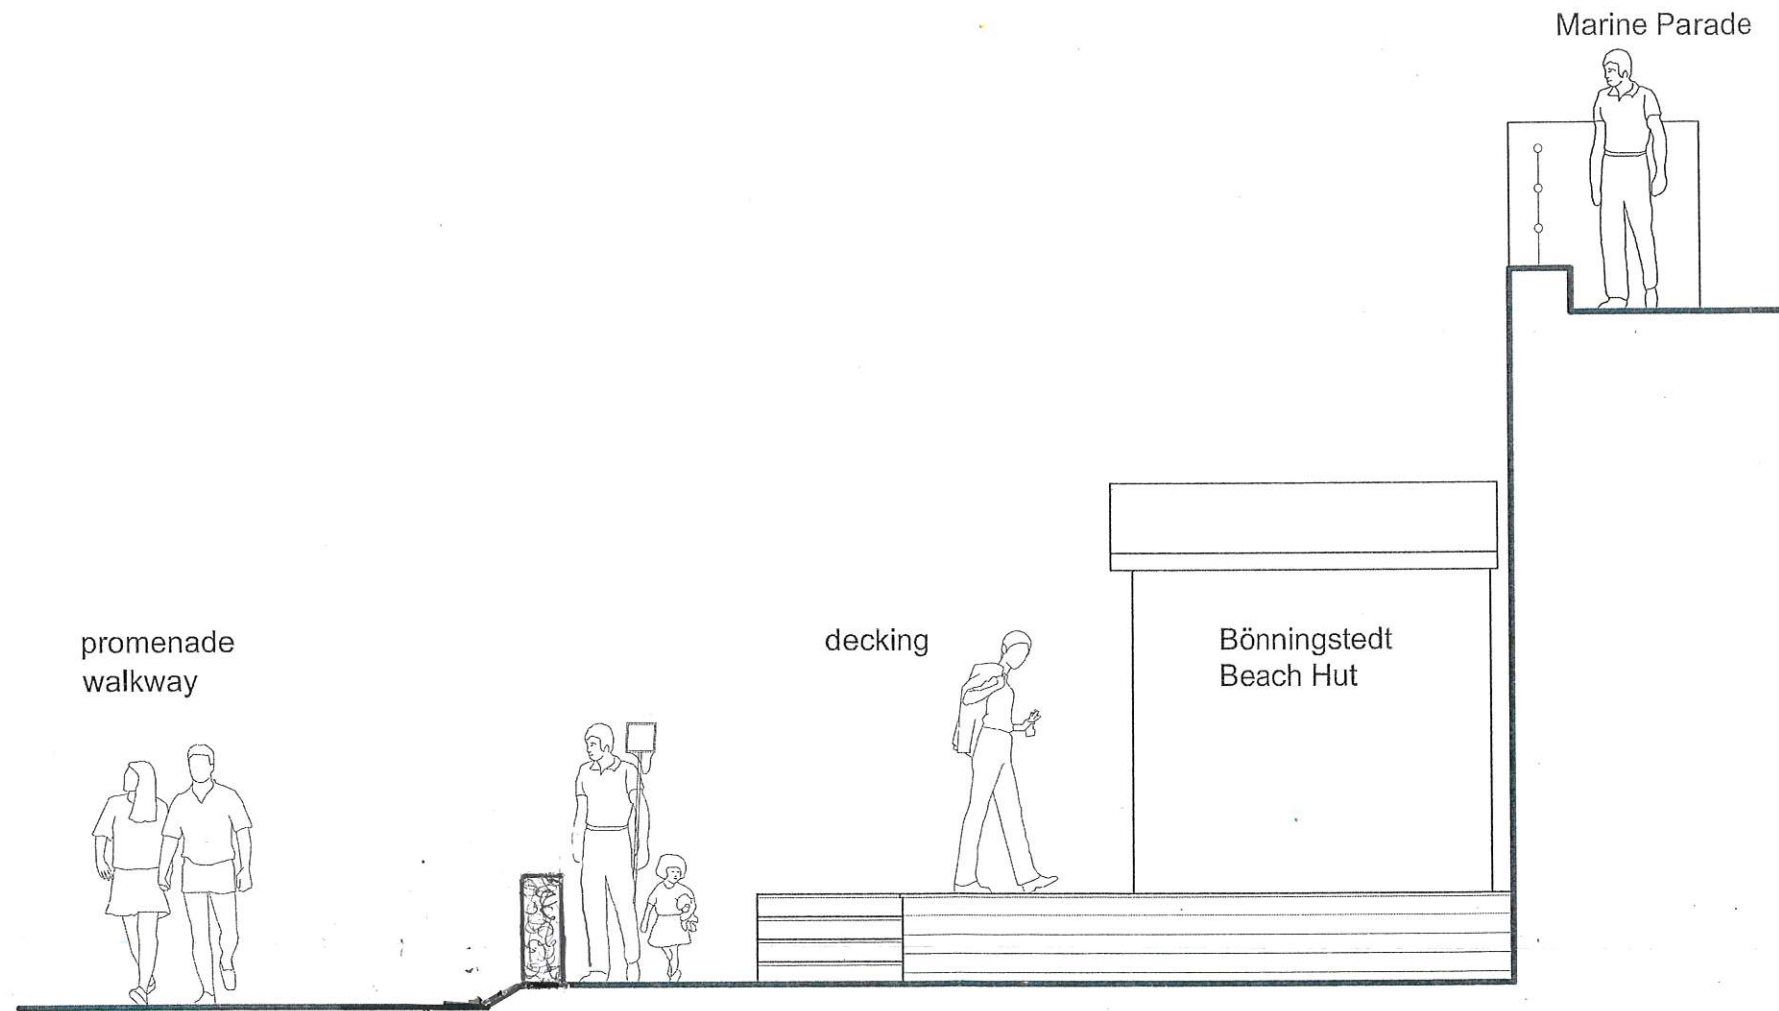


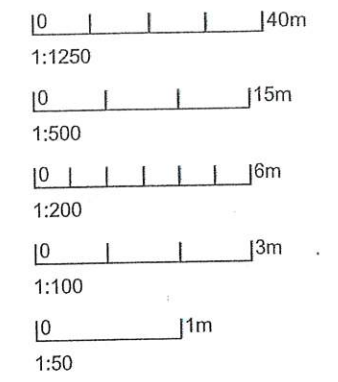

Sectional elevation A
(beach hut detail omitted for clarity)

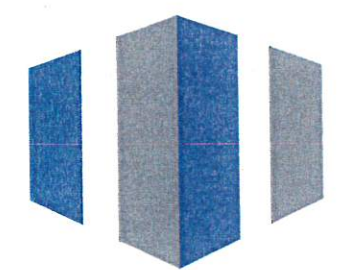

Challinor hall
architectural design
102A Longstone Road, Eastbourne
East Sussex, BN21 3SJ
01323 411933

a	sloping kerb removed	3/19
Revision		Date

Client
Seaford Town Council

Project
Beach hut sea defence wall for
Seaford Town Council
Bönningstedt Parade, Seaford
BN25 2PY

Drawing Sectional elevation A	
Issue Date 01.03.2018	CHL drawing ref. 2018-17-05a
Scale 1:50 @A3	