

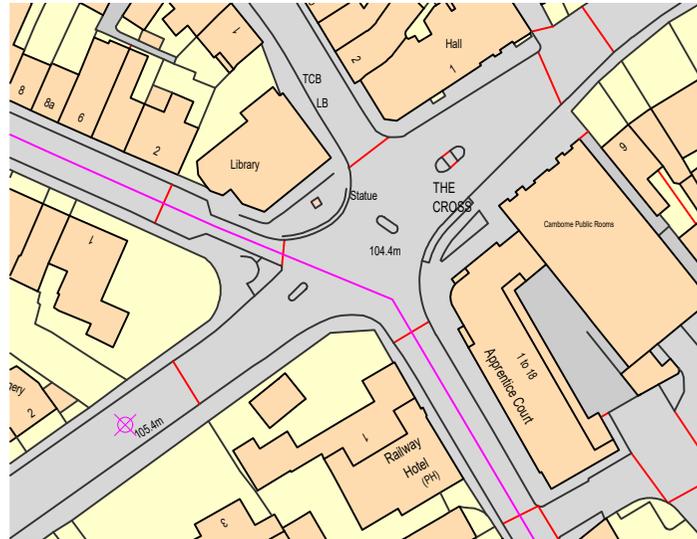


Location Plan
Scale 1:1250

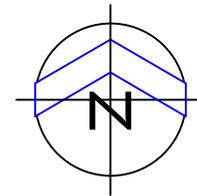

Ordnance Survey, (c) Crown Copyright 2021. All rights reserved. Licence number 100022432

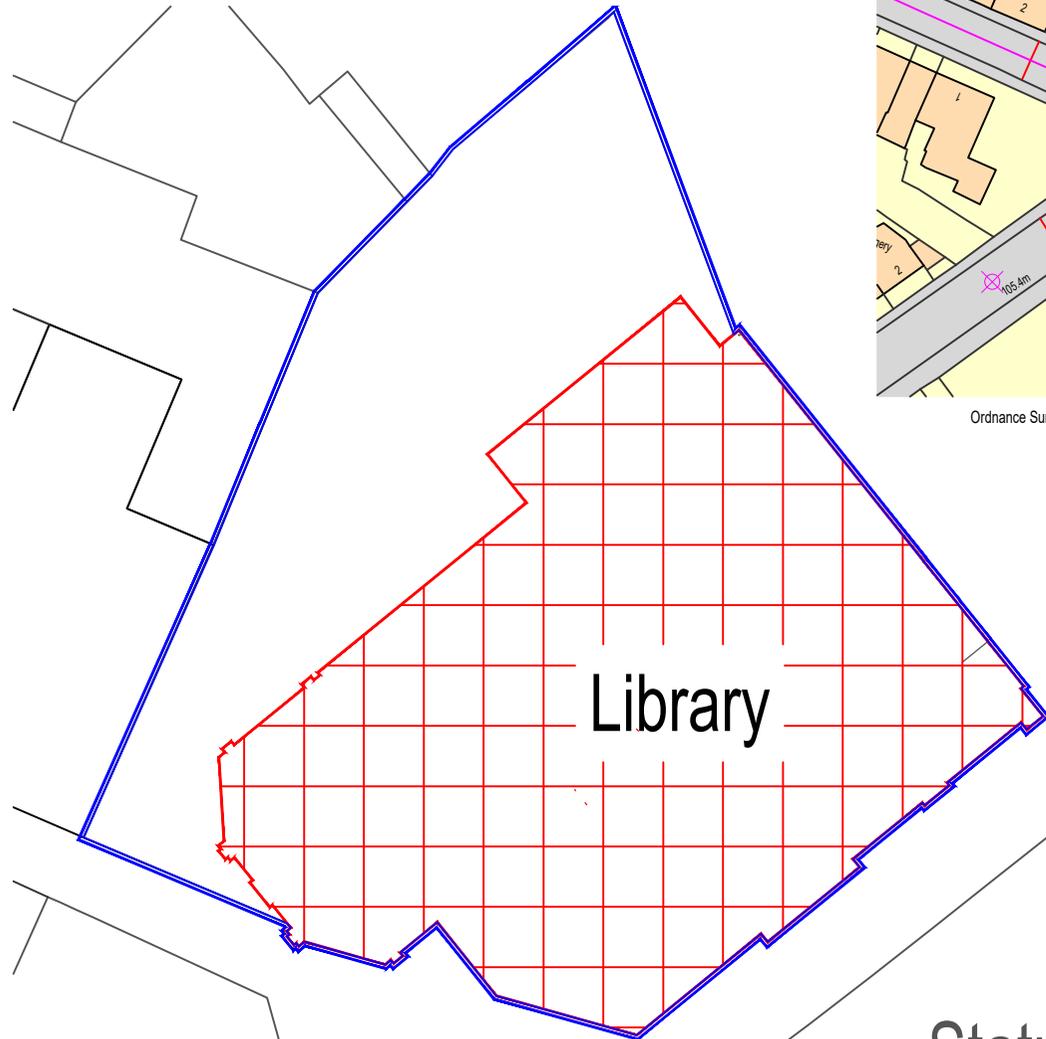

Statue

Block Plan
Scale 1:200

Basset Street

GENERAL NOTES

DRAFT
FOR DISCUSSION PURPOSES ONLY

REVISION	AMENDMENT	INITIAL	DATE

STATUS

- Sketch Scheme
- Planning
- Building Regulations
- Tender
- Contract
- As Built

PROJECT

Passmore Edwards Building
Camborne Library
The Cross, Cross Street
Camborne, TR15 8HA

CLIENT

Camborne Town Council

DRAWING TITLE

Site And Location Plans



CHARTERED BUILDING SURVEYORS

RTP Surveyors
9 Mount Folly Square
Bodmin, Cornwall, PL31 2DF



T 01208 892020
F 01208 269476
E Bodmin@rtpsurveyors.co.uk
www.rtpsurveyors.co.uk

Office also at Falmouth

SCALE As Shown	DRAWN BY GW	DRAWING NO. P200654-301	REV.	SIZE A4
DATE 04/02/21	CHECKED BY			

This drawing is copyright. All materials and workmanship to comply with the current British Standards and codes of practice. Contractors to check ALL dimensions. Work from figured dimensions ONLY. Report ANY discrepancy to Architect or Surveyor before proceeding. IF IN ANY DOUBT ASK.