




**D** Existing Building Section D  
1:50

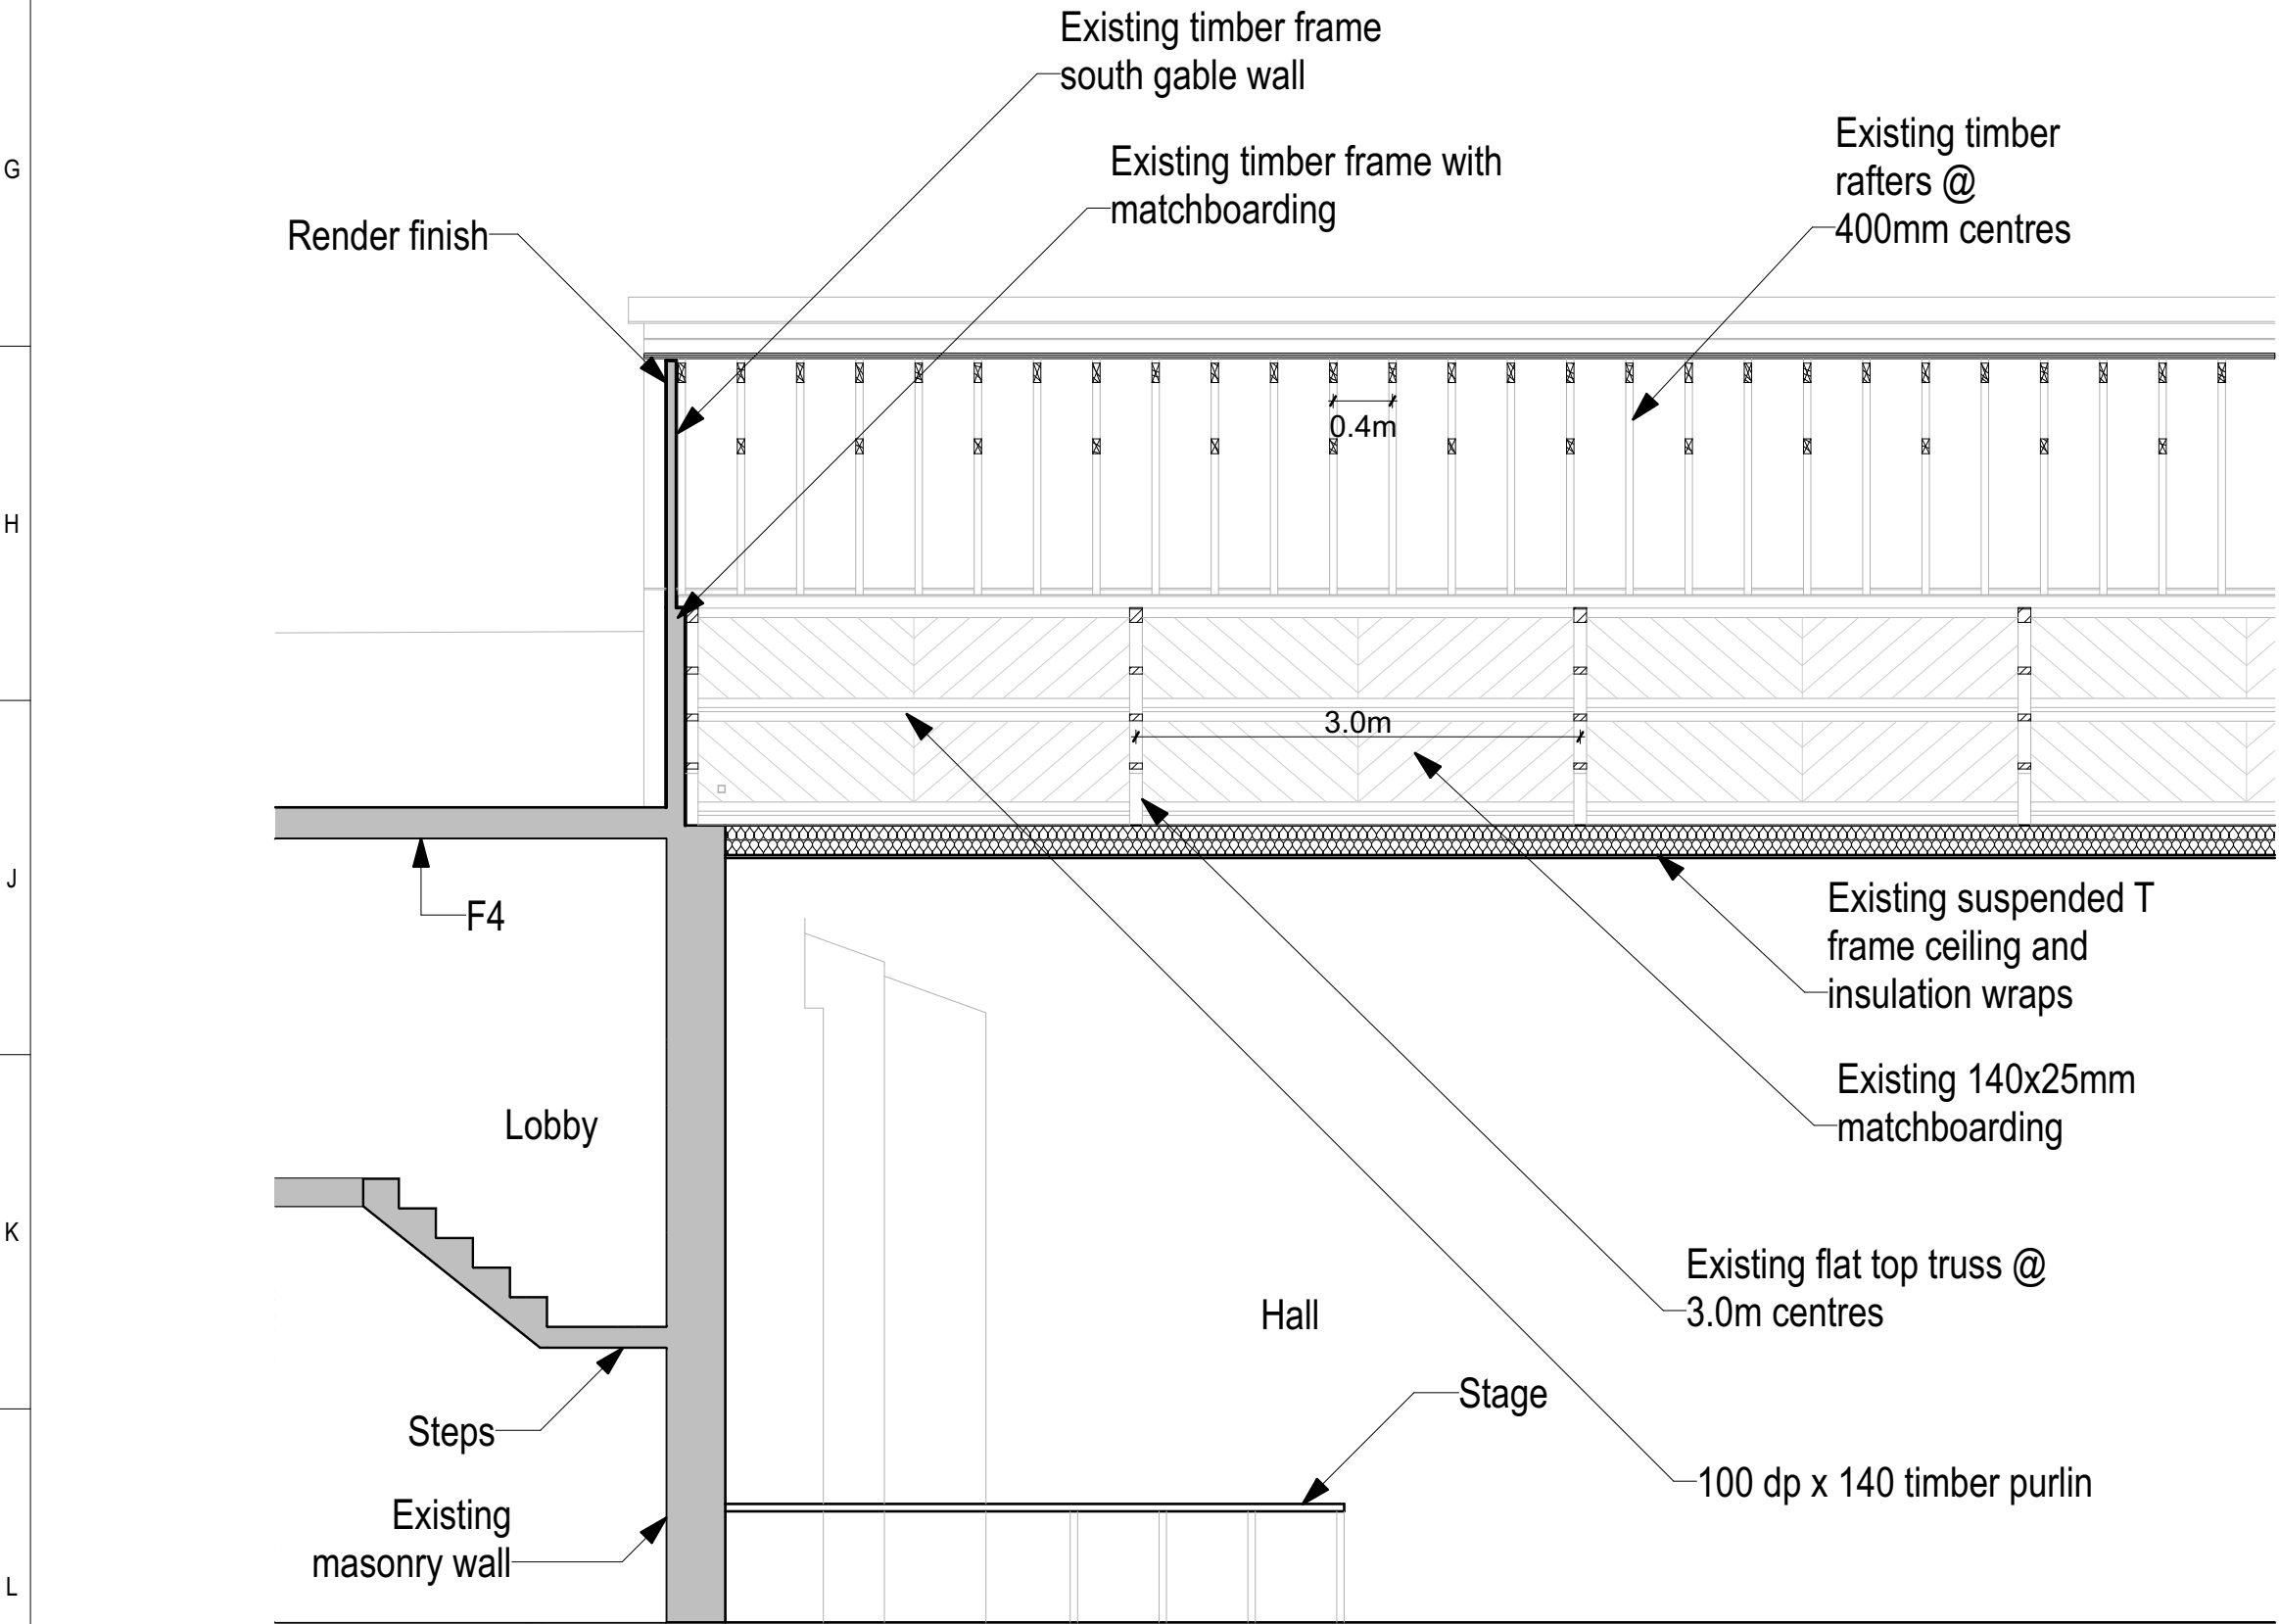

**E** Existing Section G  
1:50

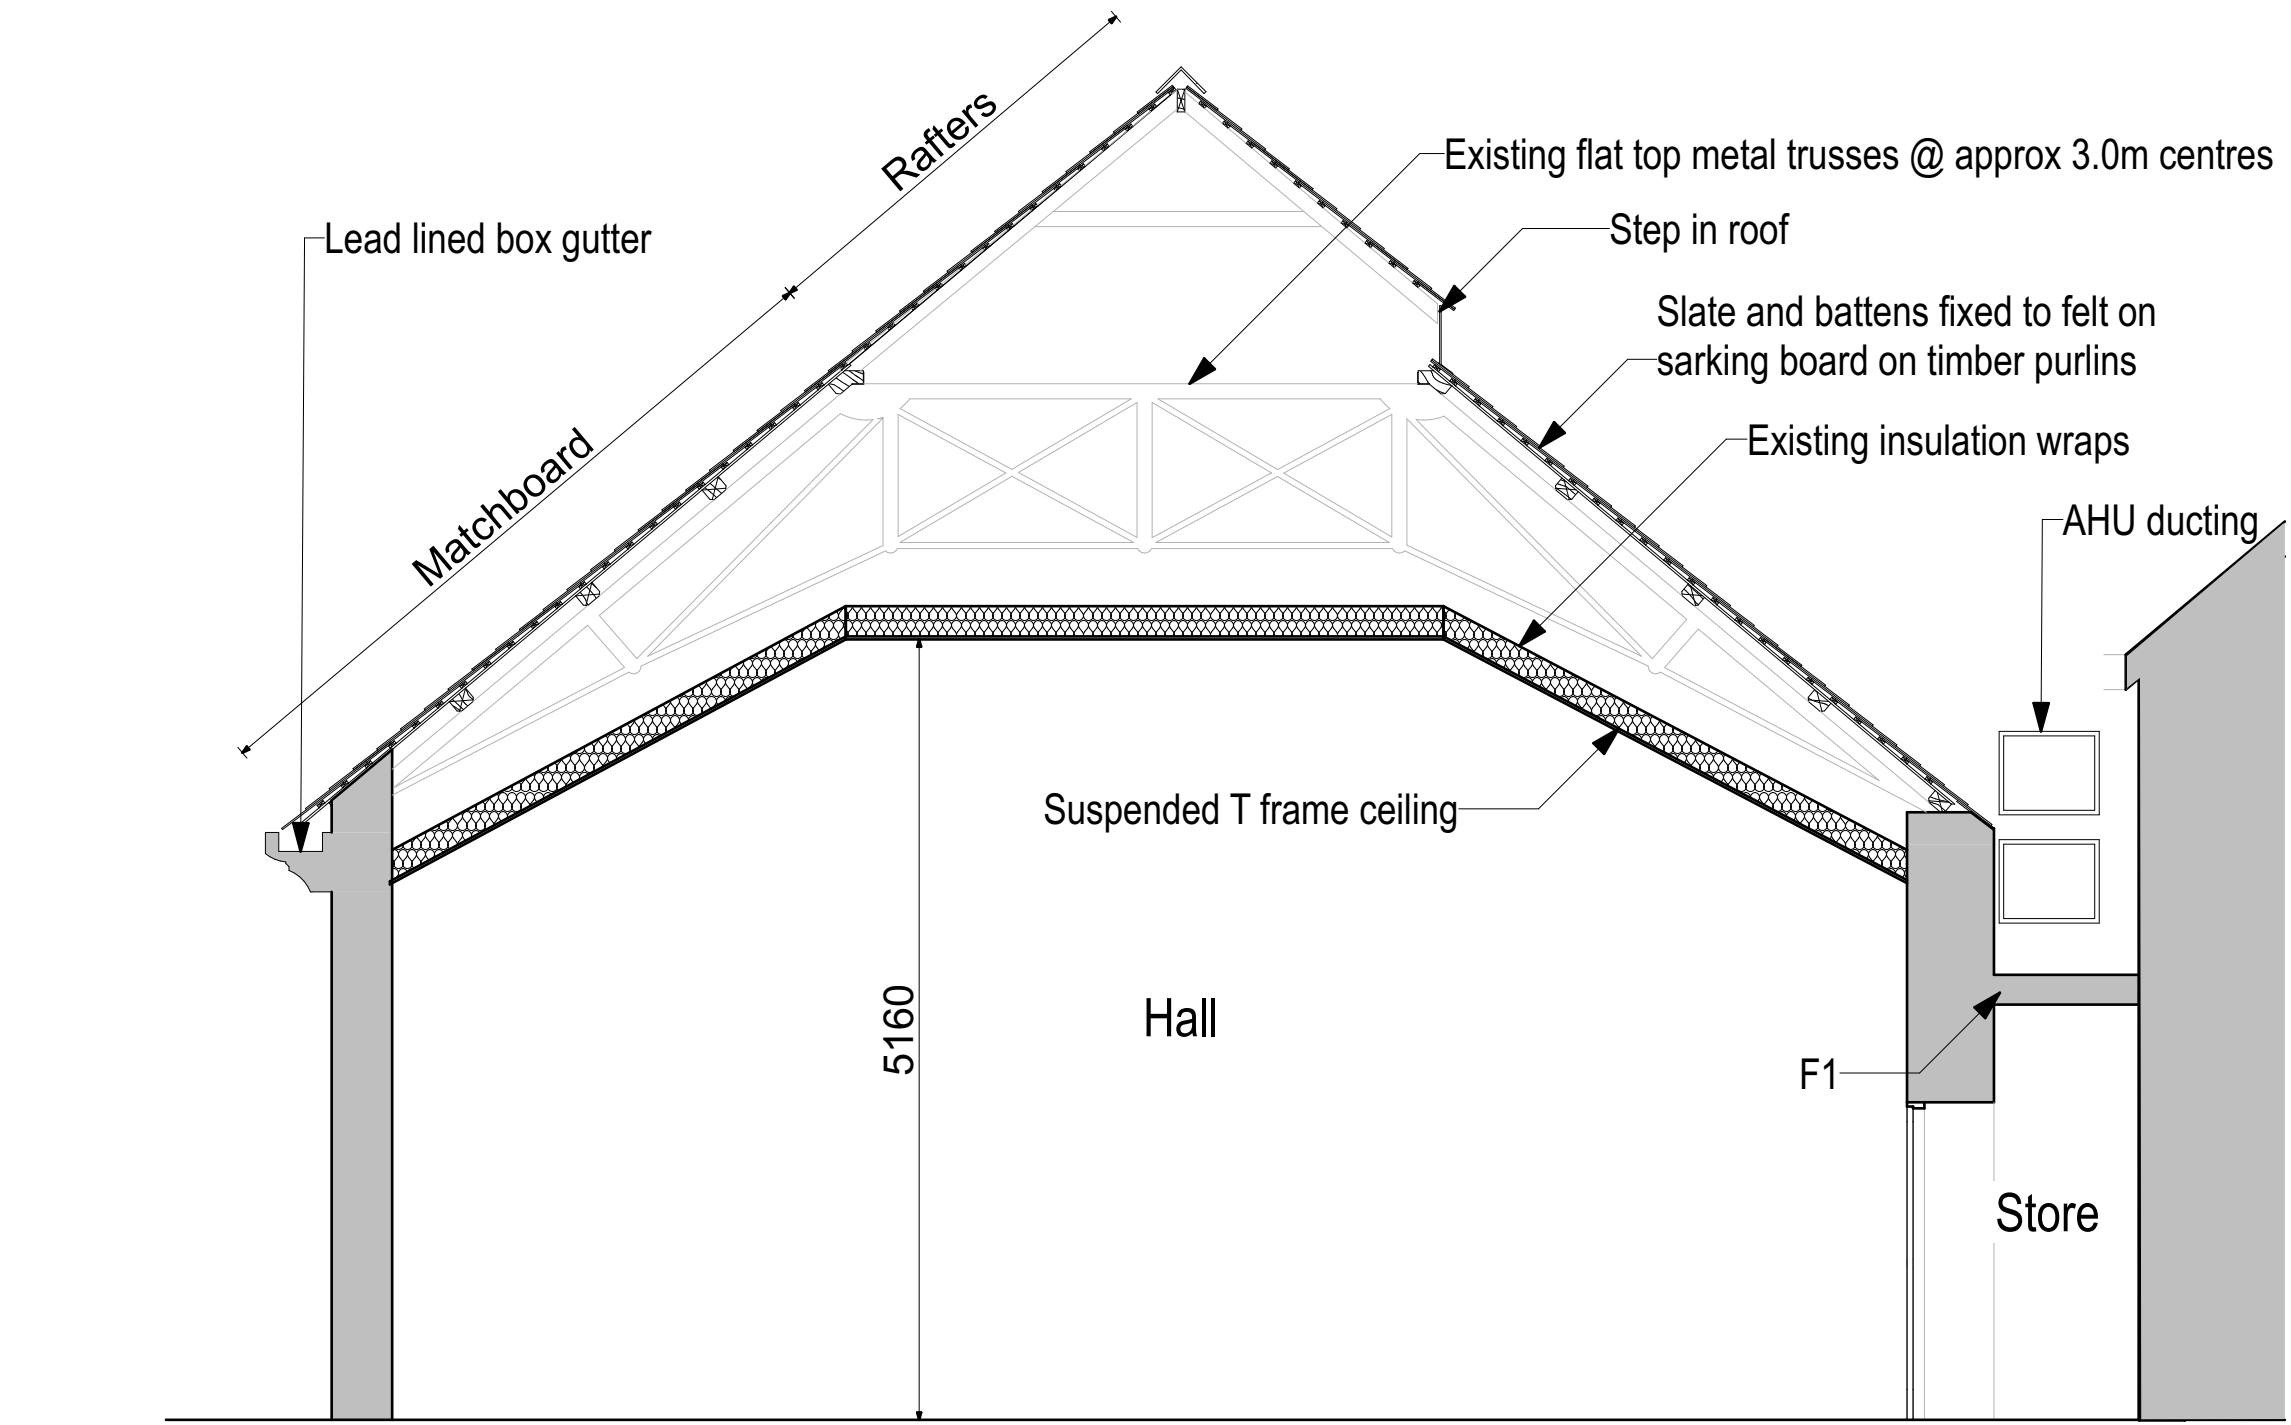

**C** Existing Section C  
1:50

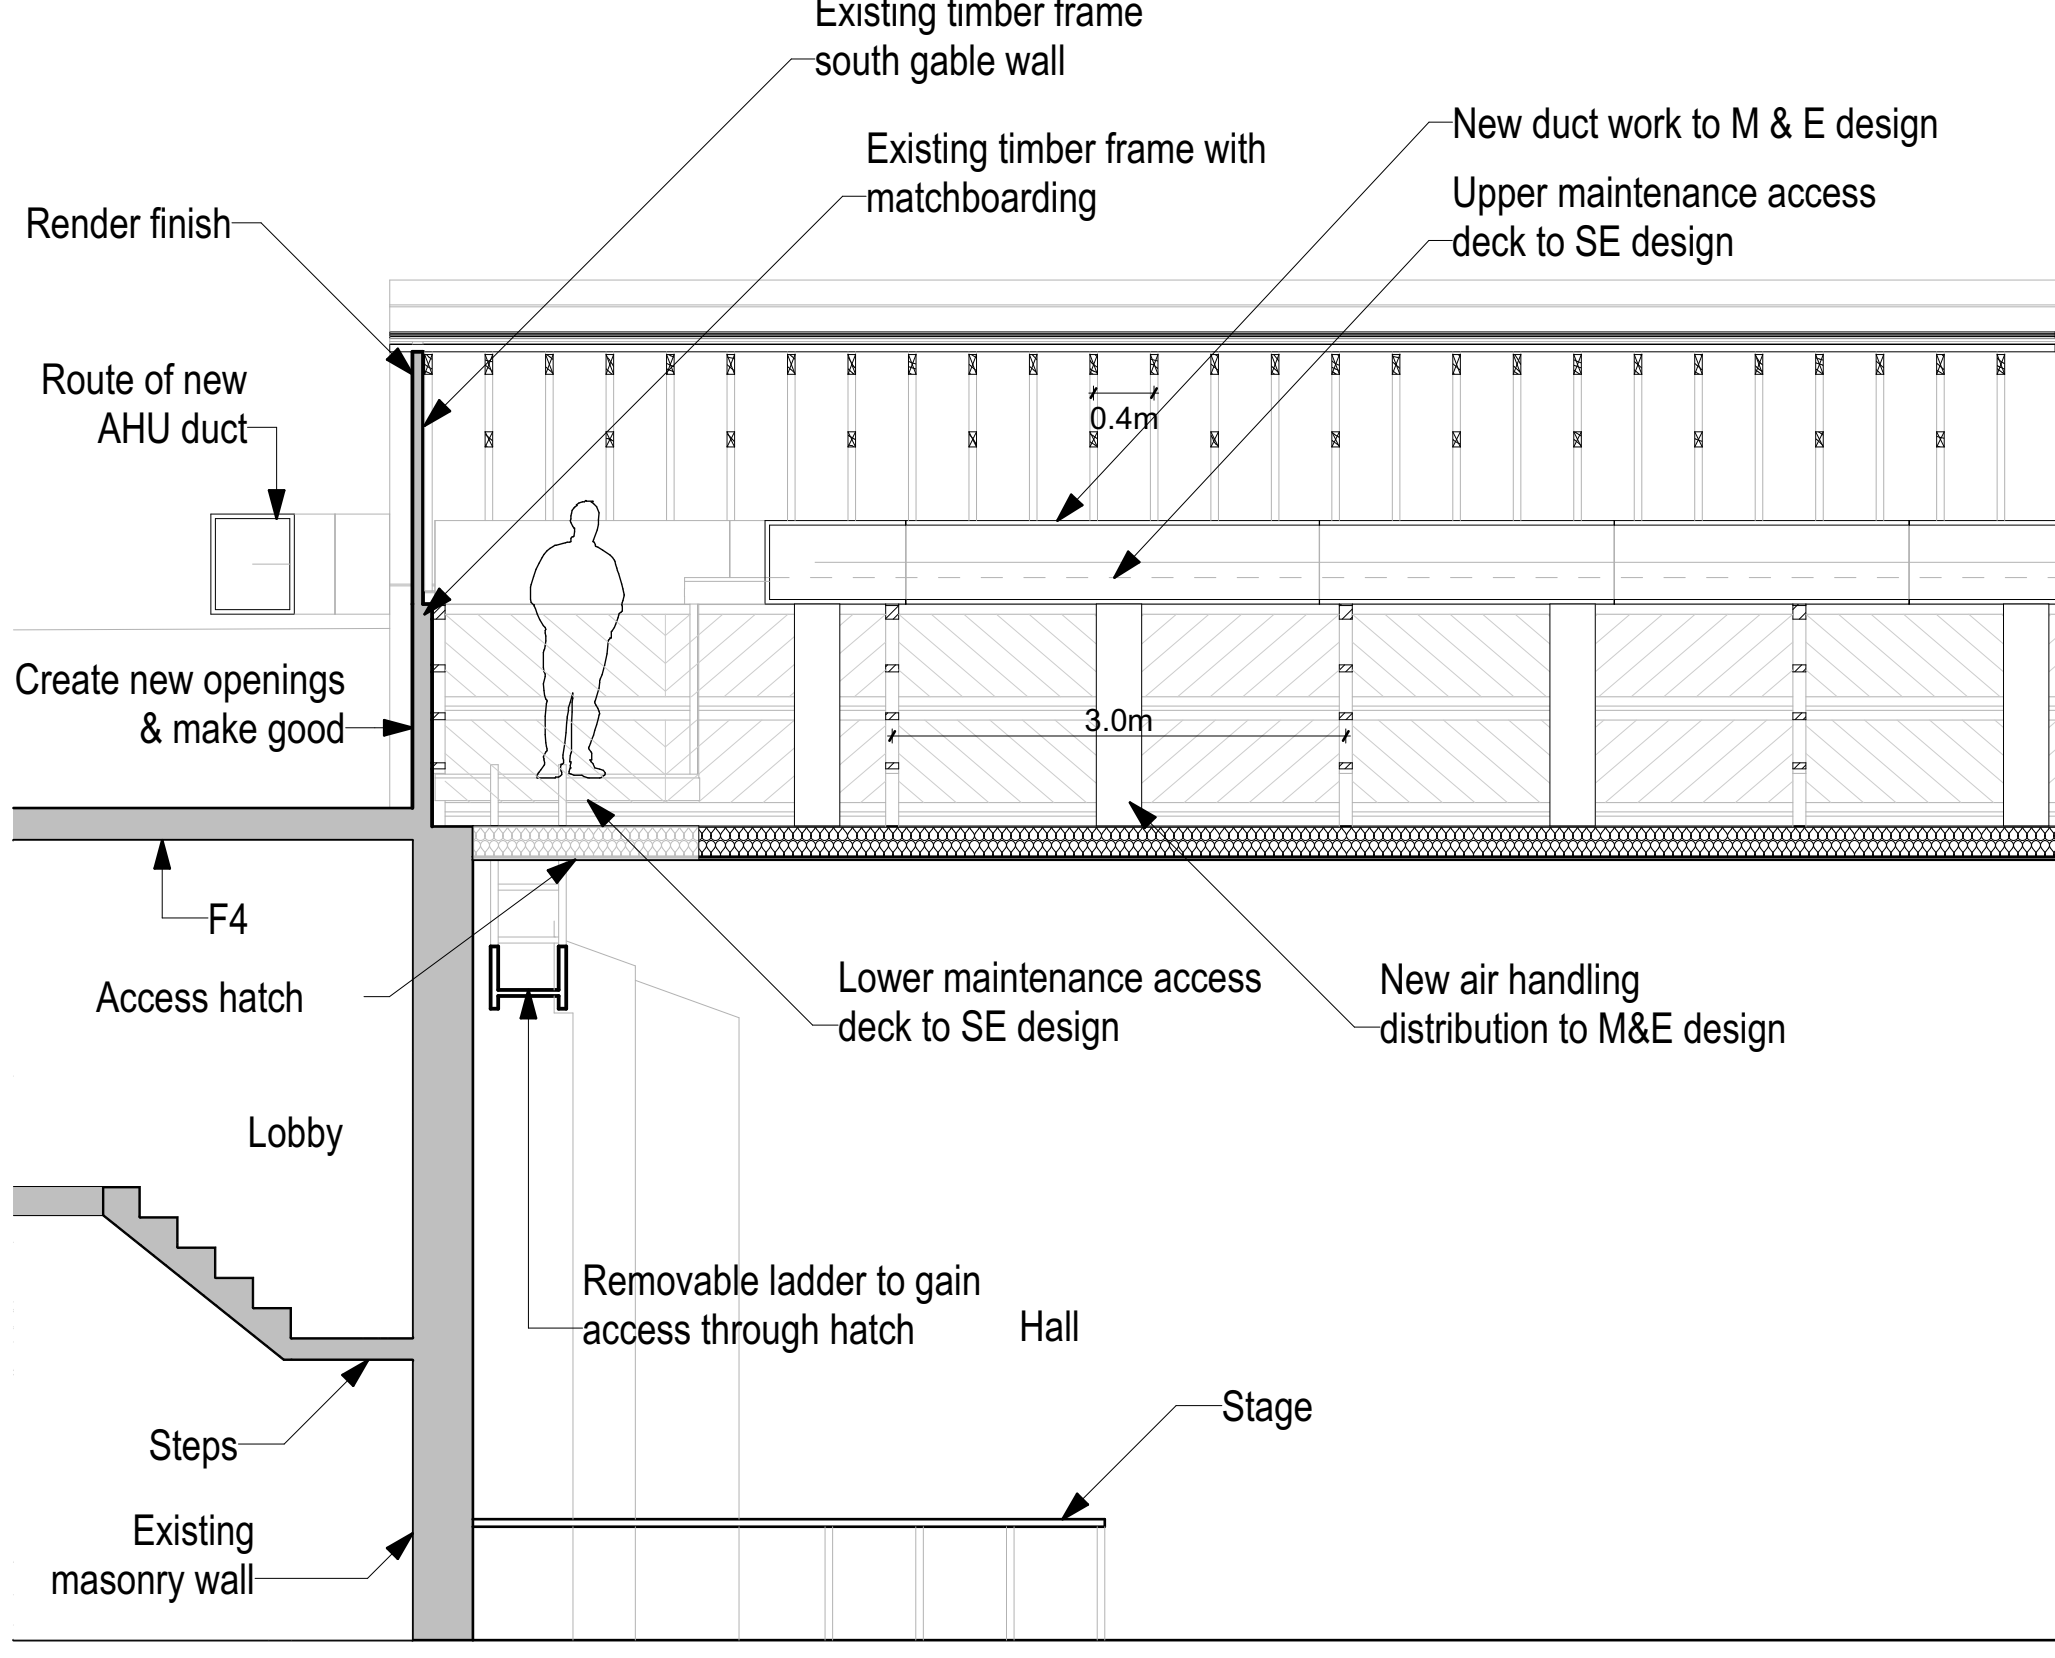

**E** PROPOSED Section G  
1:50

**Construction Risks**  
In addition to the hazards normally associated with the types of work detailed on this drawing take note of the above. It is assumed that all works on this drawing will be carried out by a competent contractor working, where appropriate, to an appropriate method statement.

**Maintenance/Cleaning Risks**

**Demolition/Adaptation Risks**

**Safety Health and Environmental Information Box**

**Disclaimer**  
This document and its design content is copyright ©. It shall be read in conjunction with all other associated project information including models, specifications, schedules and related consultants documents. Do not scale from documents. All dimensions to be checked on site. Immediately report any discrepancies, errors or omissions on this document to the Originator. If in doubt ASK.

01	-	First issue	07/07/2022
RevID	ChID	Change Name	Date

Project  
Okehampton Charter Hall, Devon

Client  
Okehampton Town Council

Layout Name  
Existing and Proposed Sections

Project Number 020-28	Drawing Number 202
--------------------------	-----------------------

Revision 01	Scales at A1 1:50
----------------	----------------------

Checked By MK	Purpose of Issue Tender
------------------	----------------------------

**PLACE**  
architects  
people@placearchitects.co.uk  
01566 772035